


FLOOR PLAN

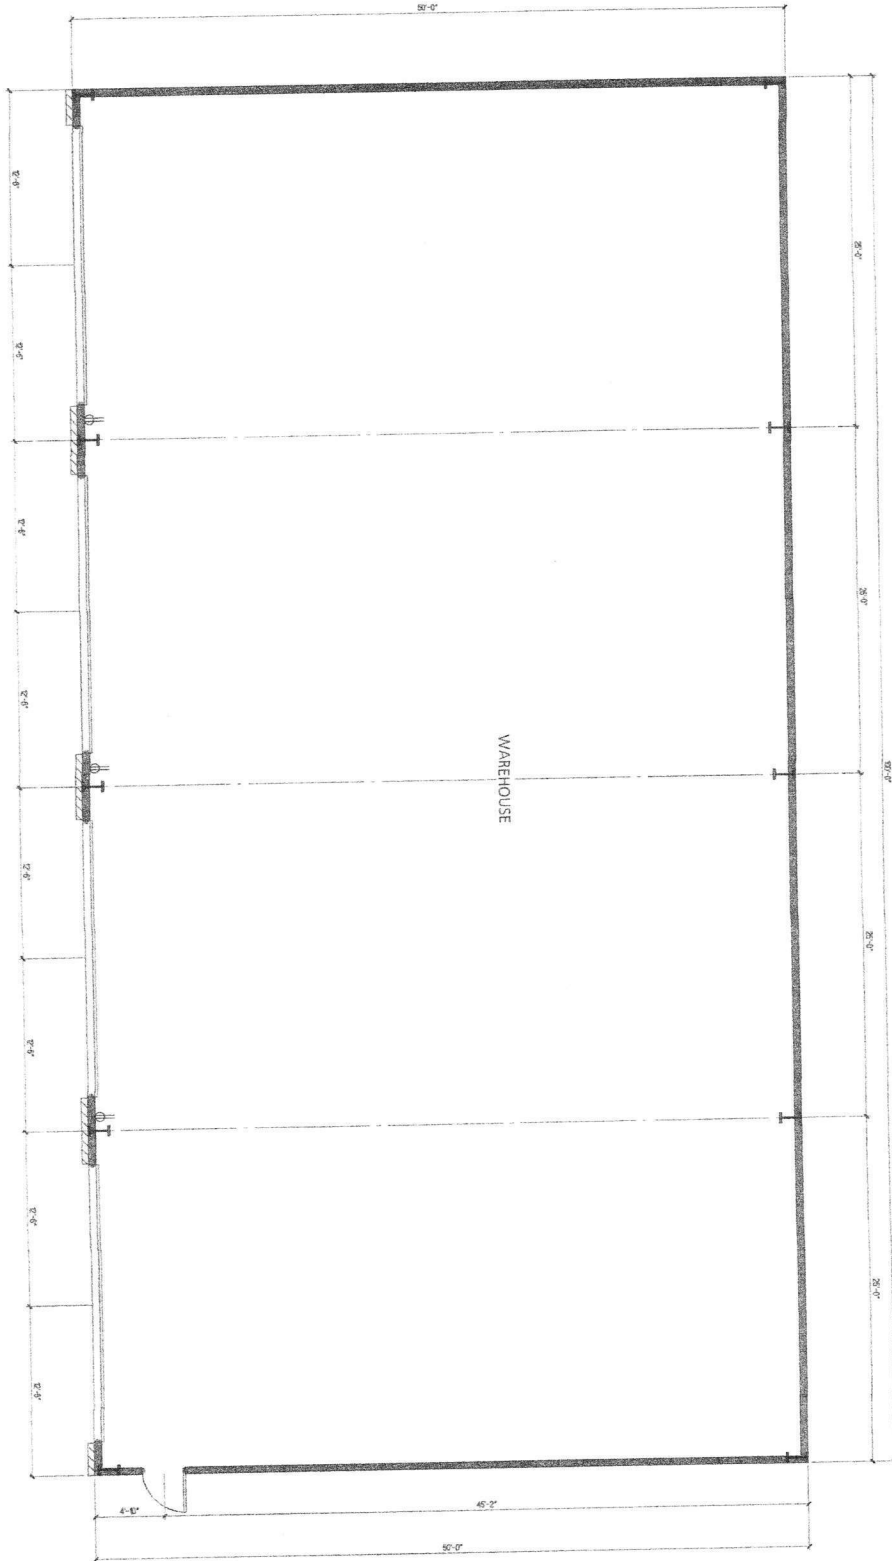

DO NOT SCALE DRAWINGS

5'-1/4"

A2.1
FLOOR PLAN

SHEET 7

REVISIONS :

DATE : 9/24

DRAWN BY : SAKOB

SCALE : AS NOTED

JOB NO. : 0442



1300 UNIVERSAL CITY BLVD.
UNIVERSAL CITY, TEXAS

