


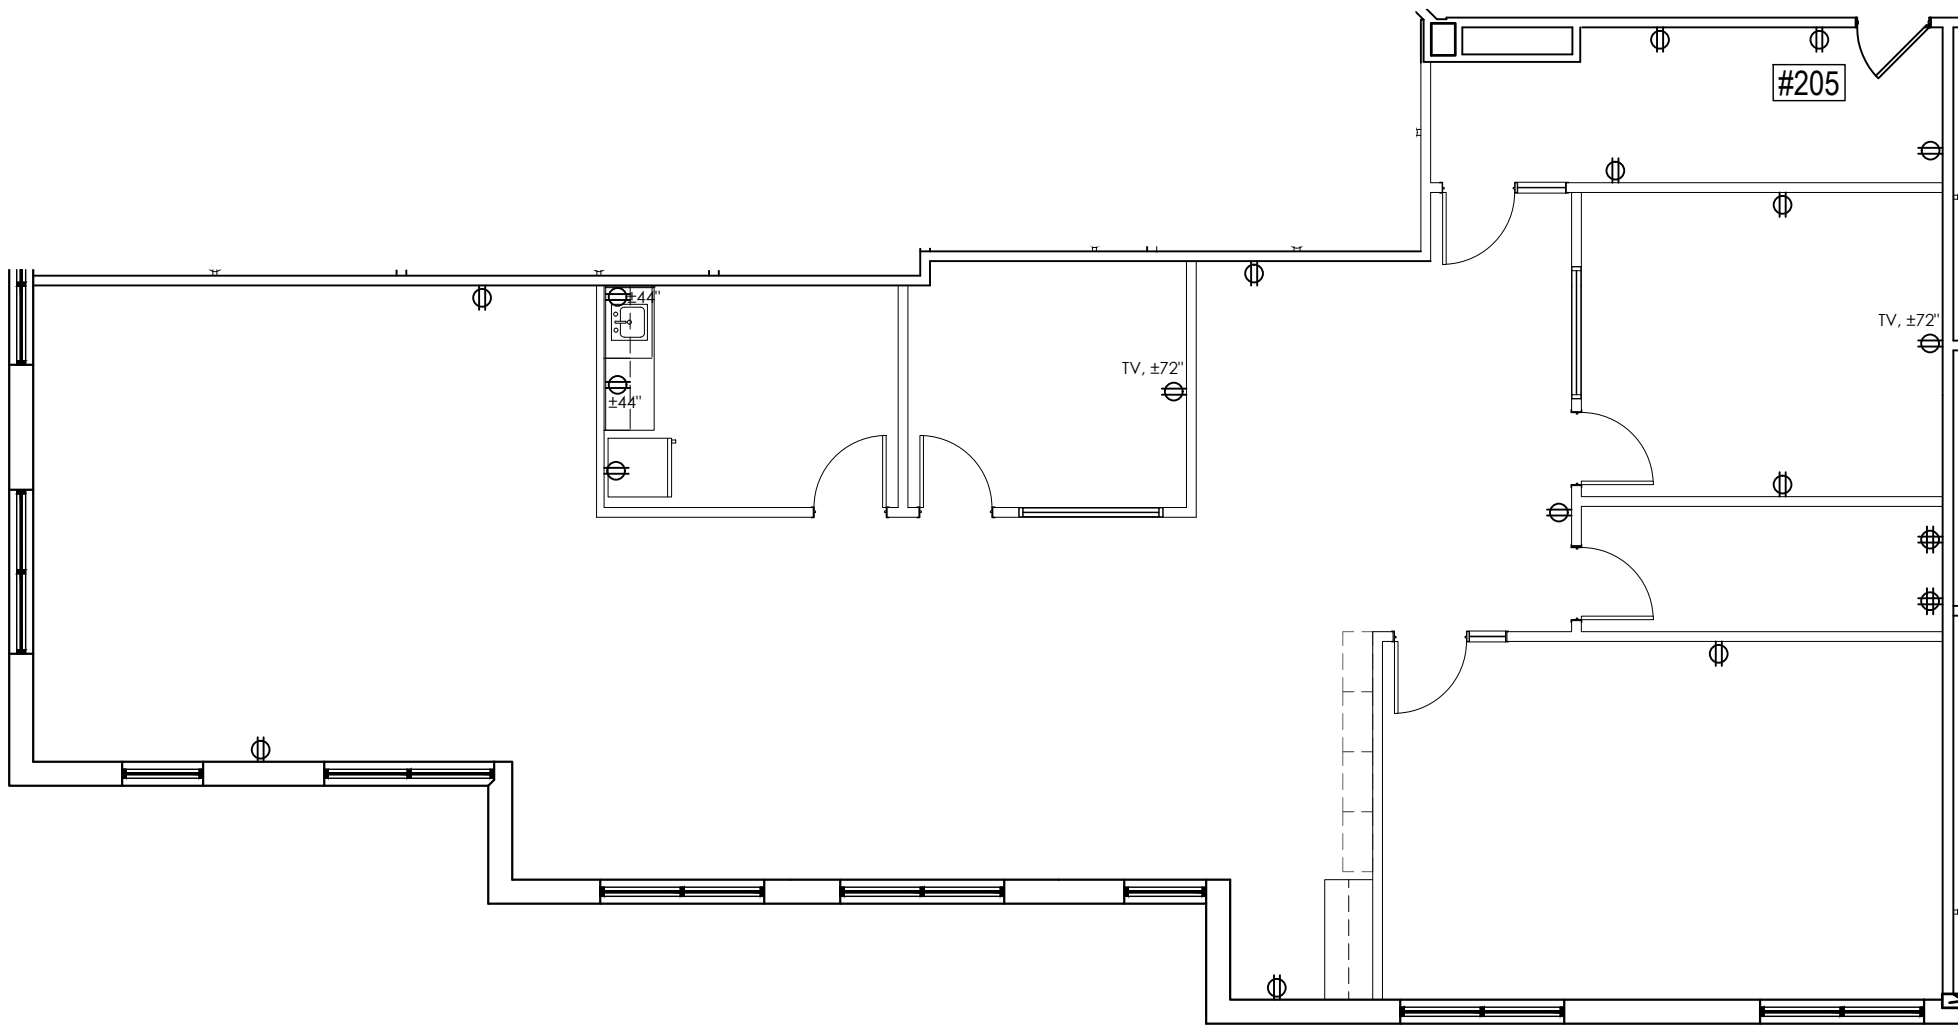


Suite 205

2,661 RSF

SCALE: n/a

Legend:

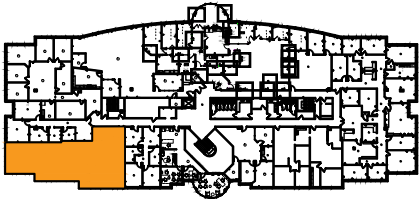

KEY PLAN

no.	issue	date

Title: KEYSTONE OFFICE PARK
2nd FLOOR PLAN

Scale: N.T.S.

Drawn By:

Date:

Project Name and Location:

3077 EAST 98TH STREET
CARMEL INDIANA

Suite/Room #
205



80 Monroe Avenue,
Suite L-7
Memphis, TN, 38103
Tel: 1-888-OLYMBEC
WWW.OLYMBEC.COM

*Note That All Dimensions Are Approximate and subject to change without notice