

MATERIAL KEYNOTES

KEY#	KEYNOTE	PRODUCT	COLOR
A	WALL PANEL	NICHIA	VINTAGEWOOD SPRUCE
B		SHERWIN WILLIAMS	WALL STREET
C	PAINT ORIGINAL BRICK	SHERWIN WILLIAMS	LAZY GRAY
D	PREFINISHED METAL FLASHING		DARK BRONZE
E	SIGNAGE BY OWNER, PROVIDE PLYWOOD BACKING IN WALL		DARK BRONZE
F	ANODIZED ALUMN. STOREFRONT SYSTEM		DARK BRONZE
G	INSULATED HOLLOW METAL DOOR AND FRAME		

SW 7665
Wall Street

View Details


SW 6254
Lazy Gray

View Details


Nichiha Wall Panel
Vintagewood Spruce




1 EXISTING FRONT ELEVATION
A-200/17.4.11.0

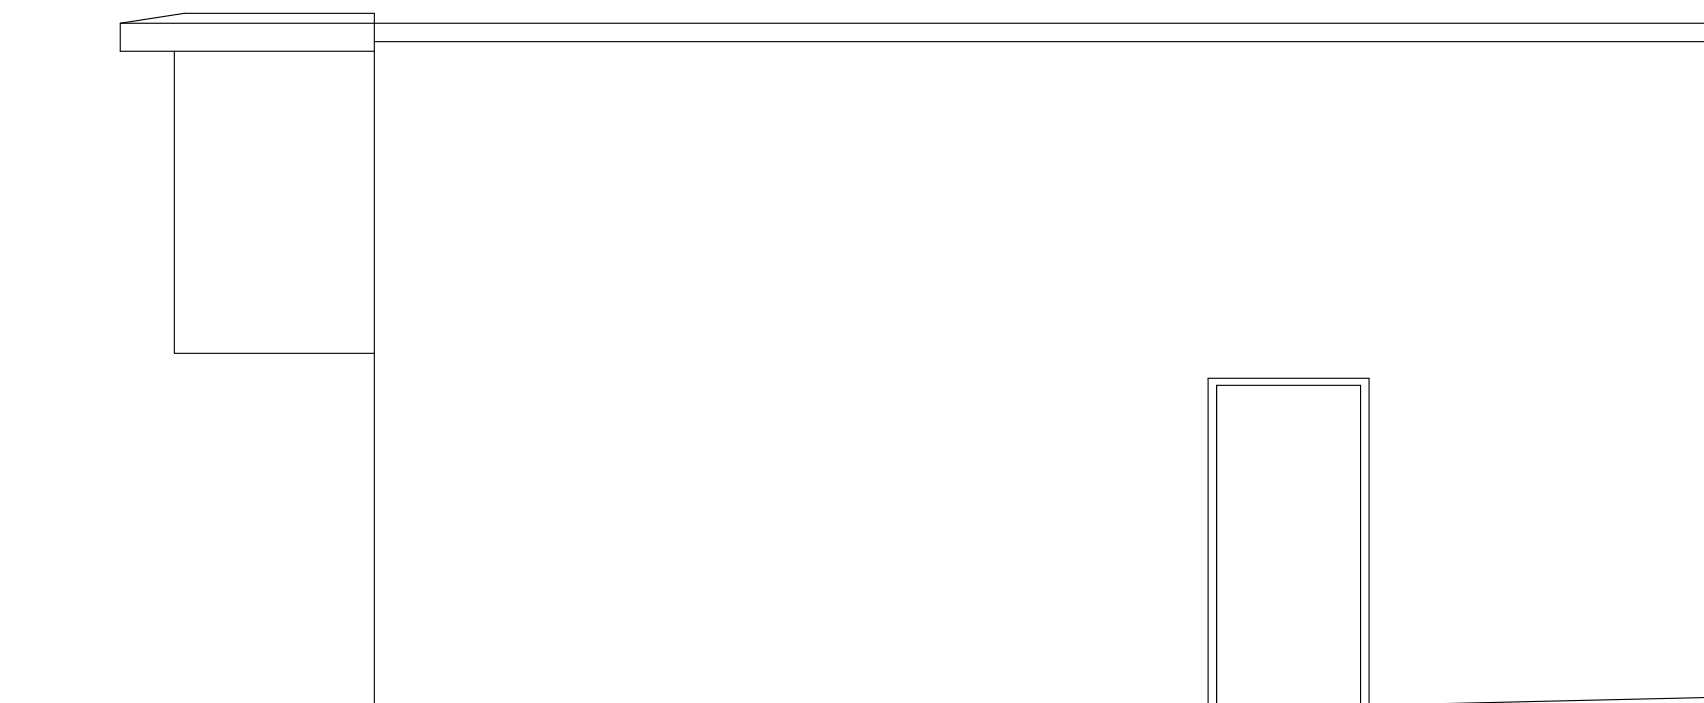

2 EXISTING RIGHT ELEVATION
A-200/17.4.11.0

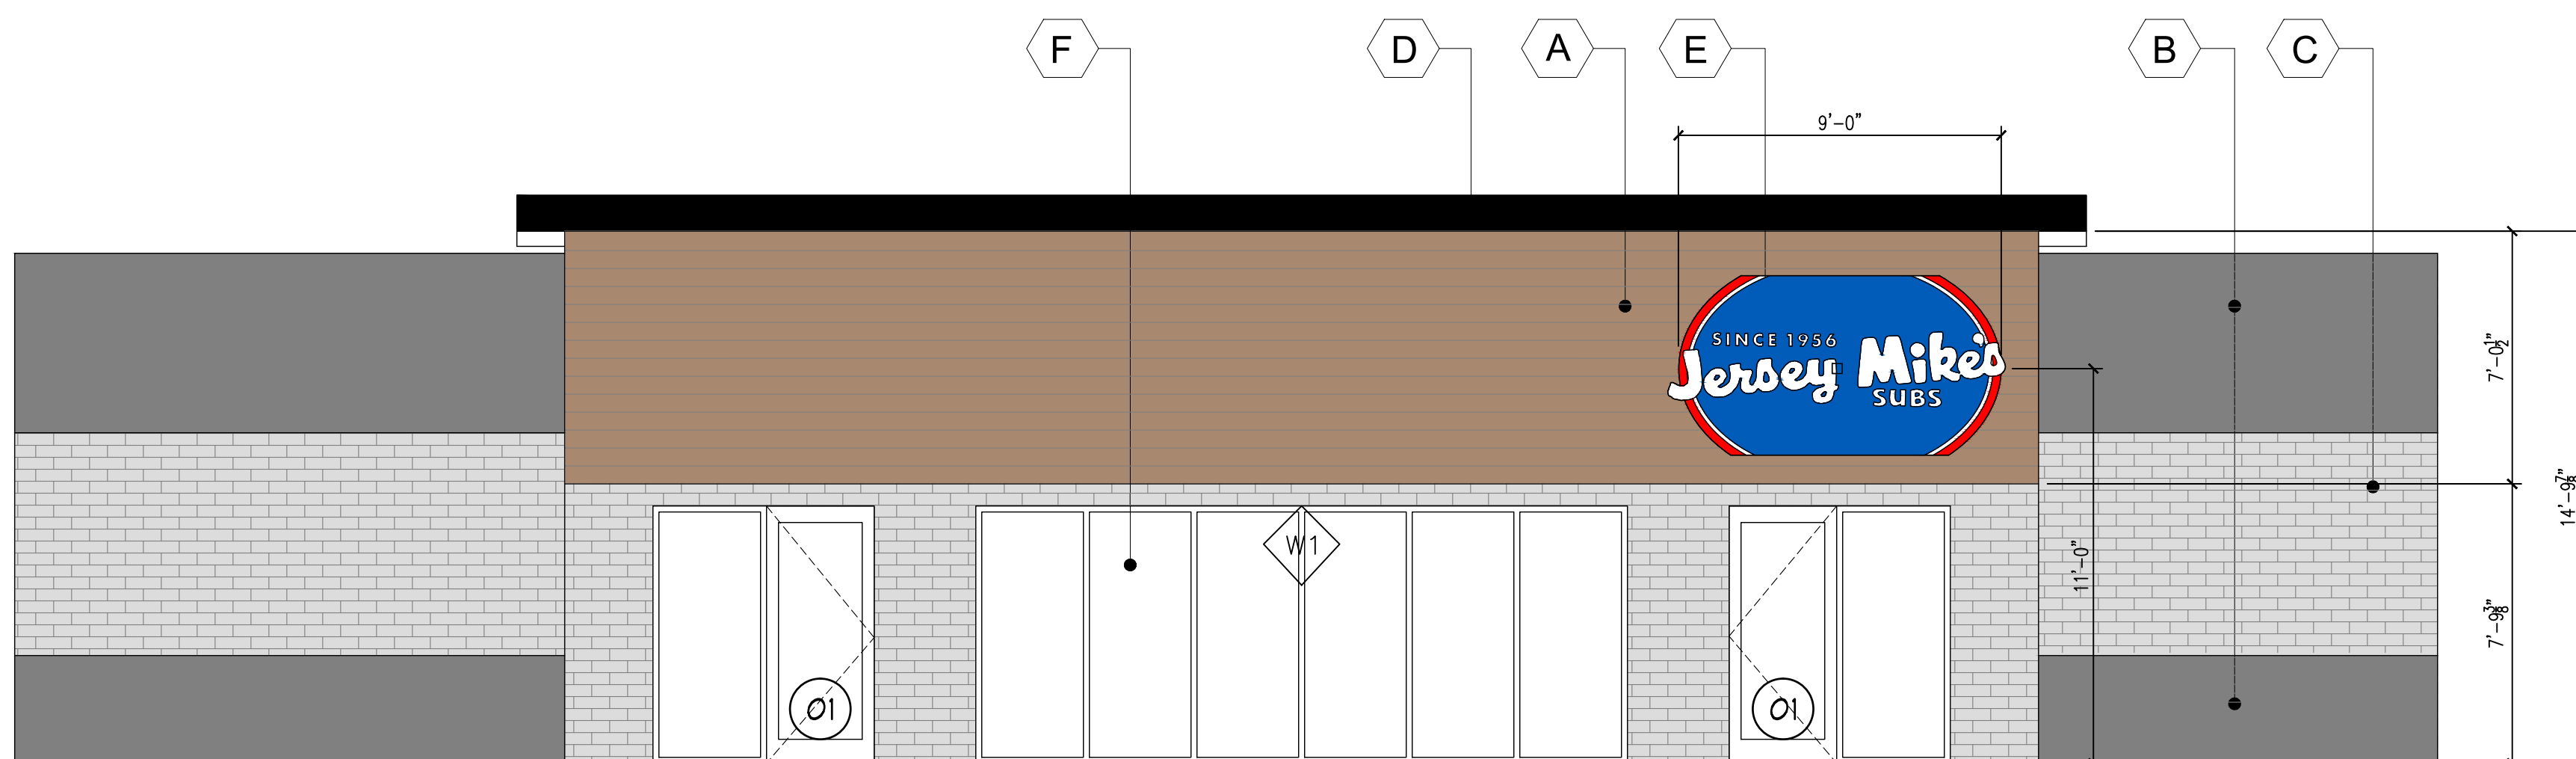

3 NEW FRONT ELEVATION
A-200/17.4.11.0

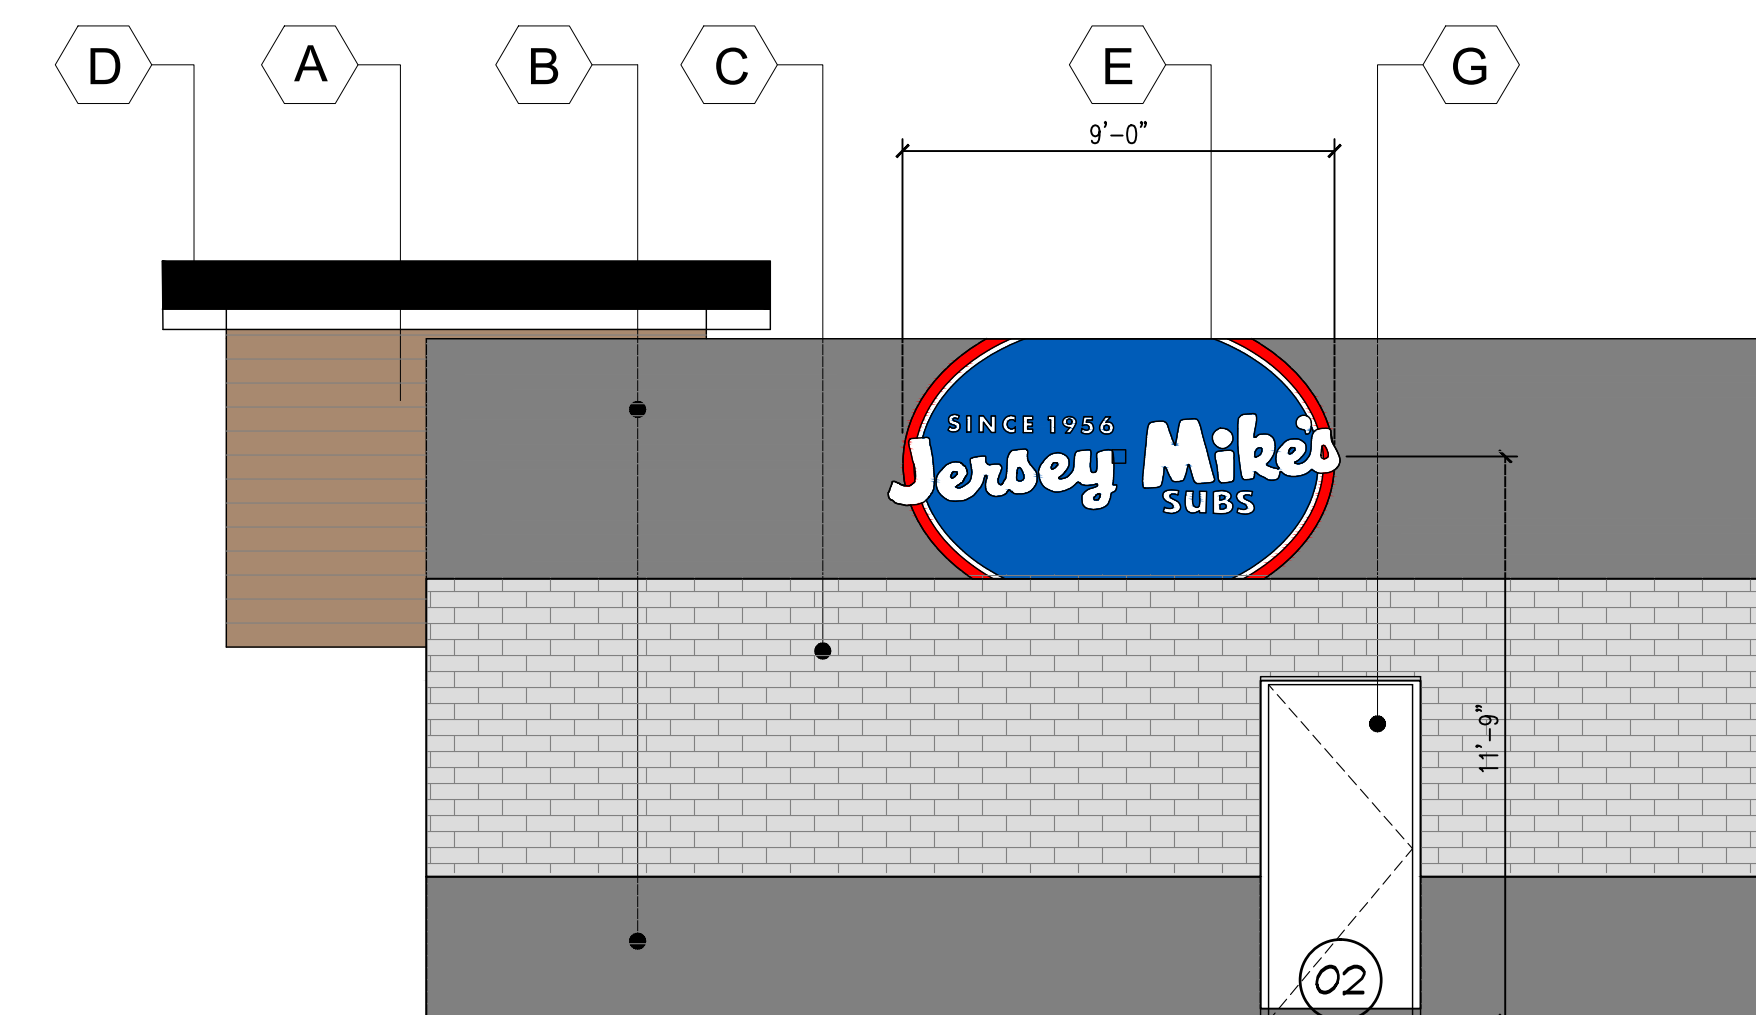

4 NEW RIGHT ELEVATION
A-200/17.4.11.0

PROJECT

SHELL RENOVATION
& SUITE 102
987 GREENTREE RD
PITTSBURGH, PA 15220

PROJECT OWNER

SHEET TITLE
ELEVATIONS

RELEASED FOR CONSTRUCTION 1/17/23
PRELIMINARY NOT FOR CONSTRUCTION 00/00/00

REVISIONS

MARK	DATE	ISSUE BY	DESCRIPTION
▲			
▲			
▲			

© COPYRIGHT 2023. ALL IDEAS, DESIGNS, DIAGRAMS, ELEVATIONS AND PLANS INDICATED OR REPRESENTED BY THIS DRAWING ARE THE PROPERTY OF RSP DESIGN STUDIO, INC. AND WERE CREATED AND DEVELOPED FOR THE SPECIFIC PROJECT AND MAY NOT BE ALTERED, CHANGED, MODIFIED, DISTRIBUTED OR USED FOR CONSTRUCTION UNLESS PROVIDED WITH A WRITTEN AGREEMENT WITH RSP DESIGN STUDIO, INC. WRITTEN DIMENSIONS ON THESE DRAWINGS SHALL HAVE PRECEDENCE OVER SCALED DIMENSIONS. CONTRACTORS SHALL VERIFY AND BE RESPONSIBLE FOR ALL DIMENSIONS AND FIELD CONDITIONS ON THE JOB AND NOTIFY THE ARCHITECT OF ANY DISCREPANCIES.

SHEET
A-200
JOB NUMBER
2022-53.57.01
2022-53.57 AS-200.DWG