



FRANKLIN AVENUE BAPTIST CHURCH


NEW ORLEANS LOUISIANA

FIRST
FLOOR
PLAN



Drawing No.

A6

Sheet No.
7 of: 56

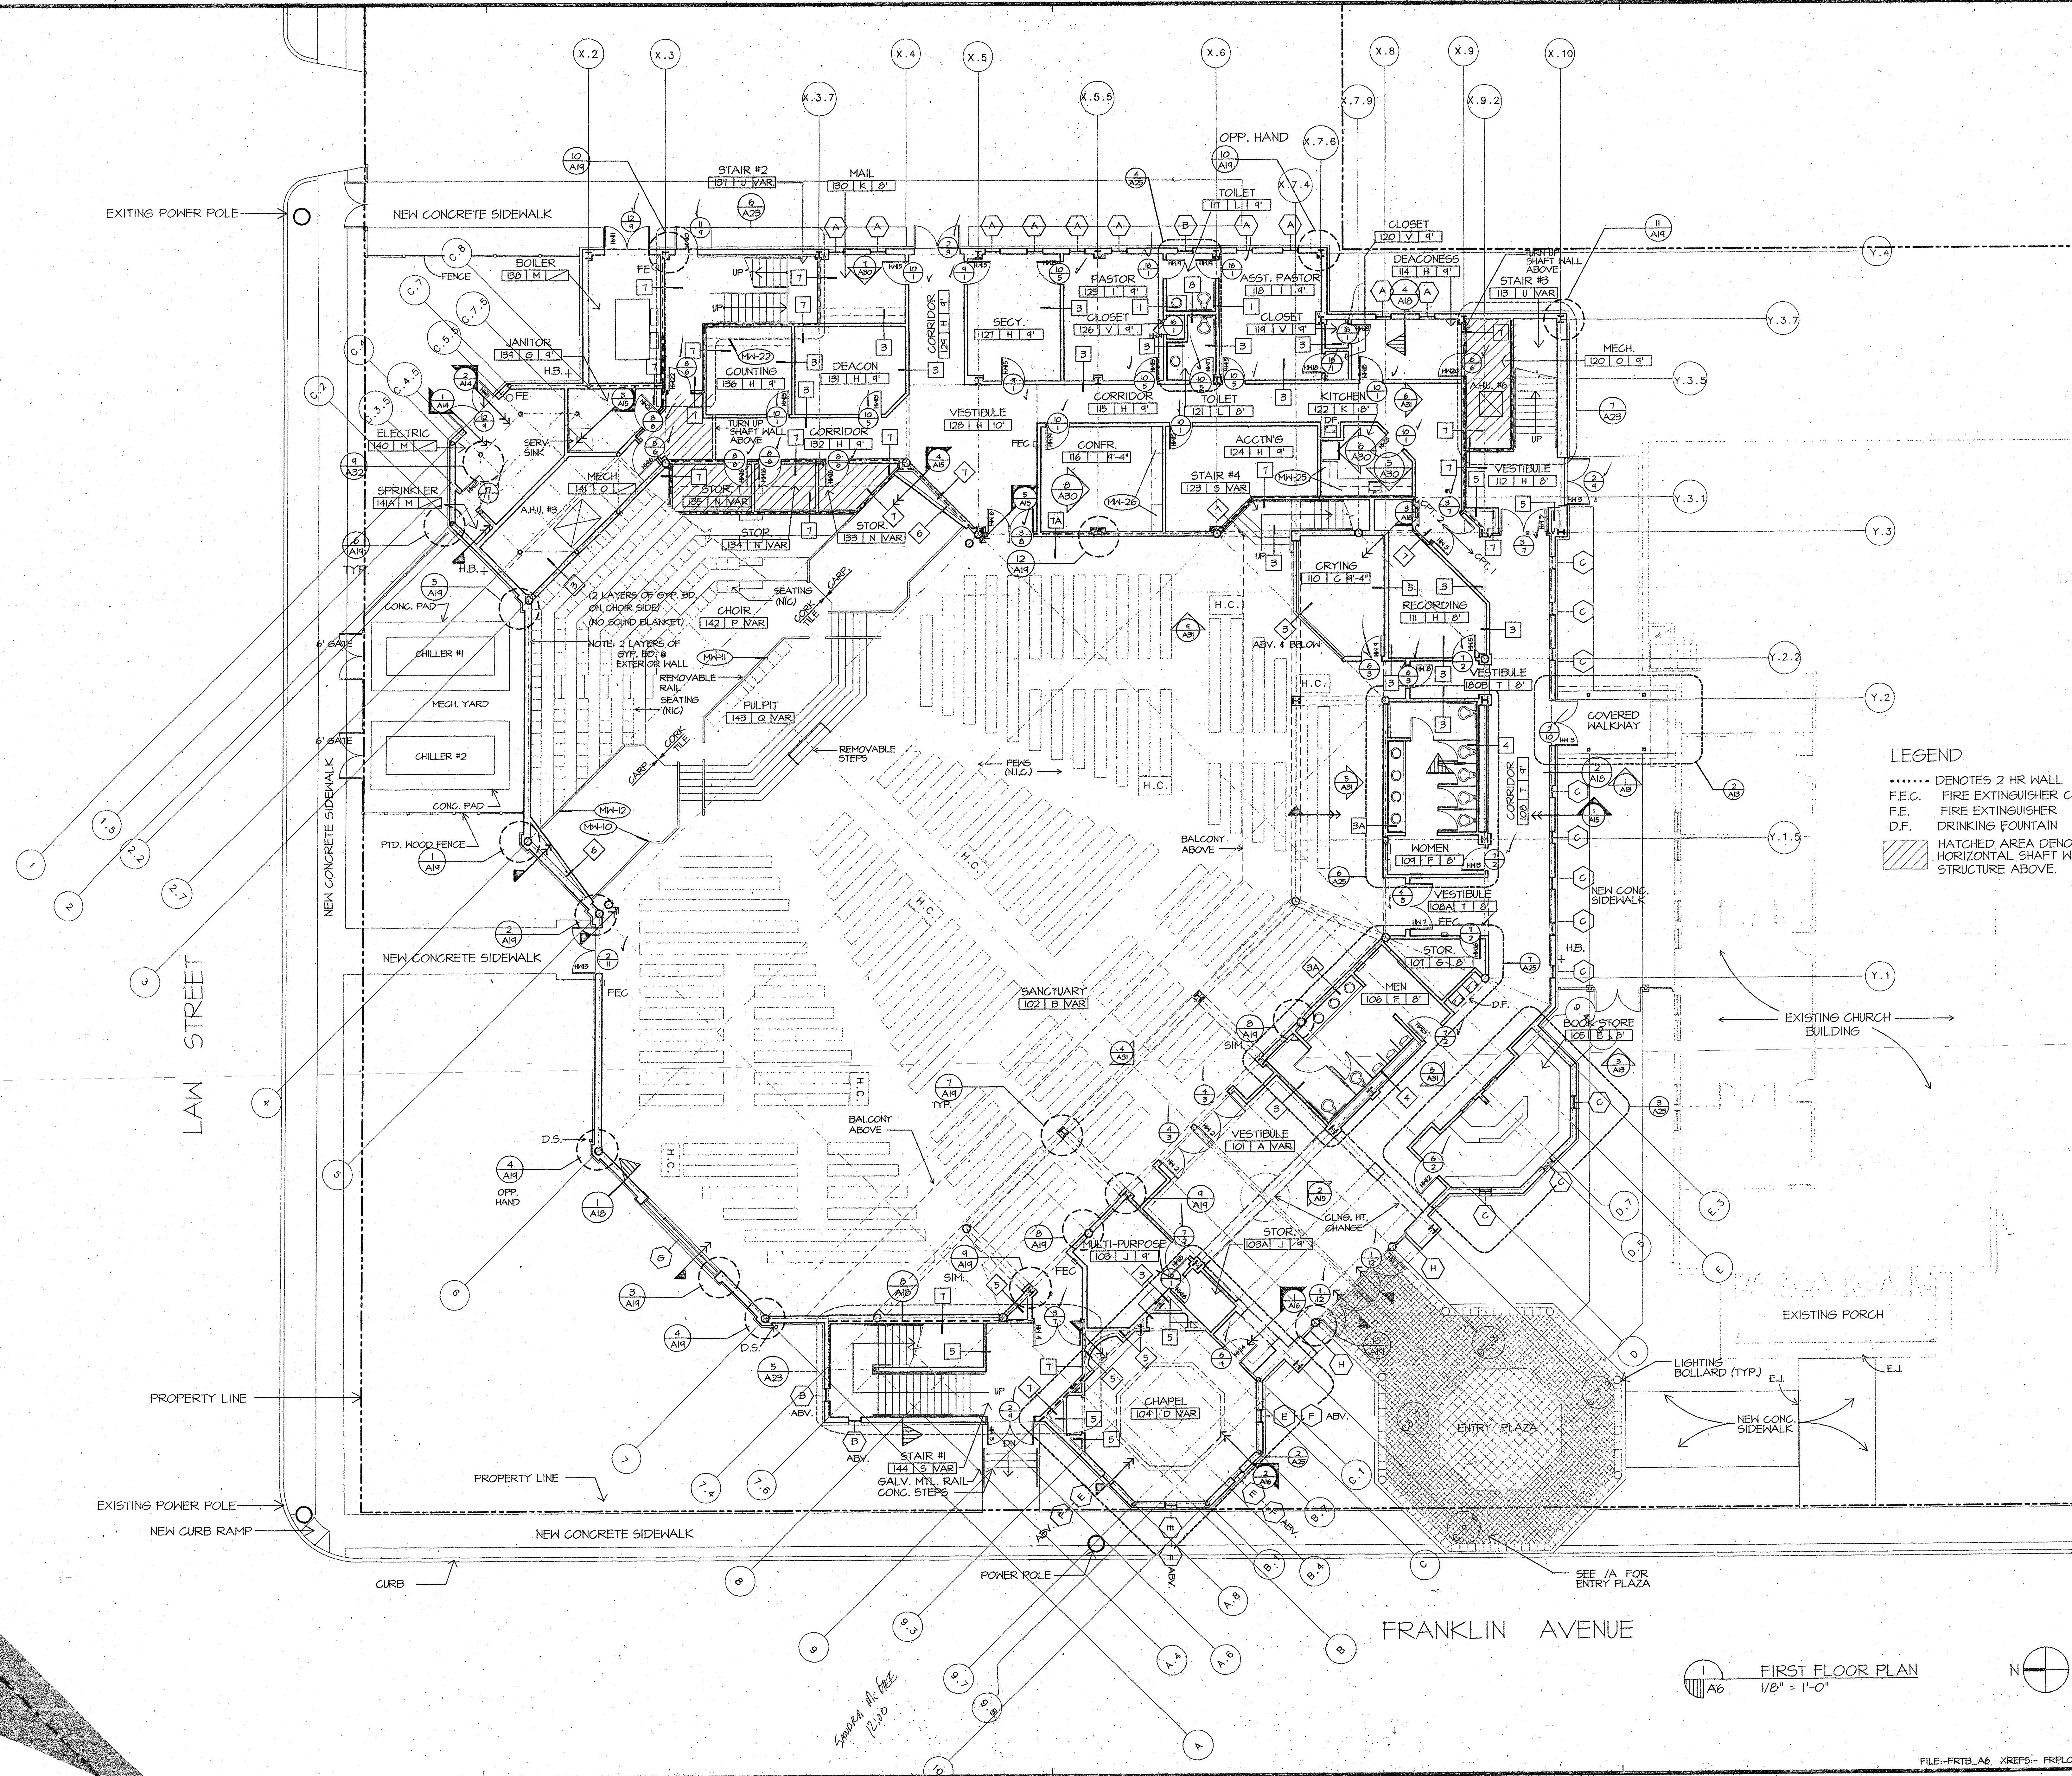

FILE:-FRTB_A6 XREFS:- FRPLOIRADWG FRPLGRRI.DWG

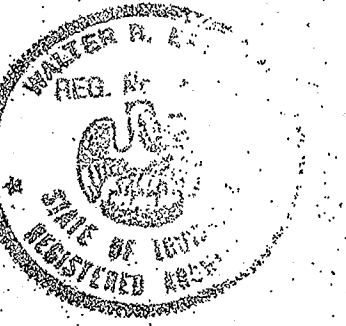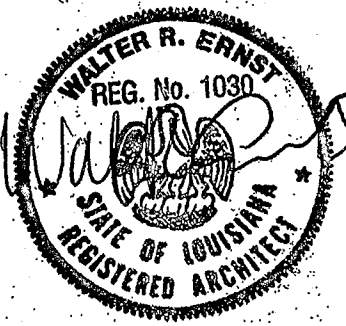

FRANKLIN AVENUE BAPTIST CHURCH
NEW ORLEANS, LOUISIANA

Project No:
7191.00

Revisions:		
No.	Date	Description

Date: 09/25/95

Drawn: TD/LWM

Checked:



Sheet Title:

SECOND
FLOOR
PLAN

Drawing No.

A7

Sheet No.
9 of 36

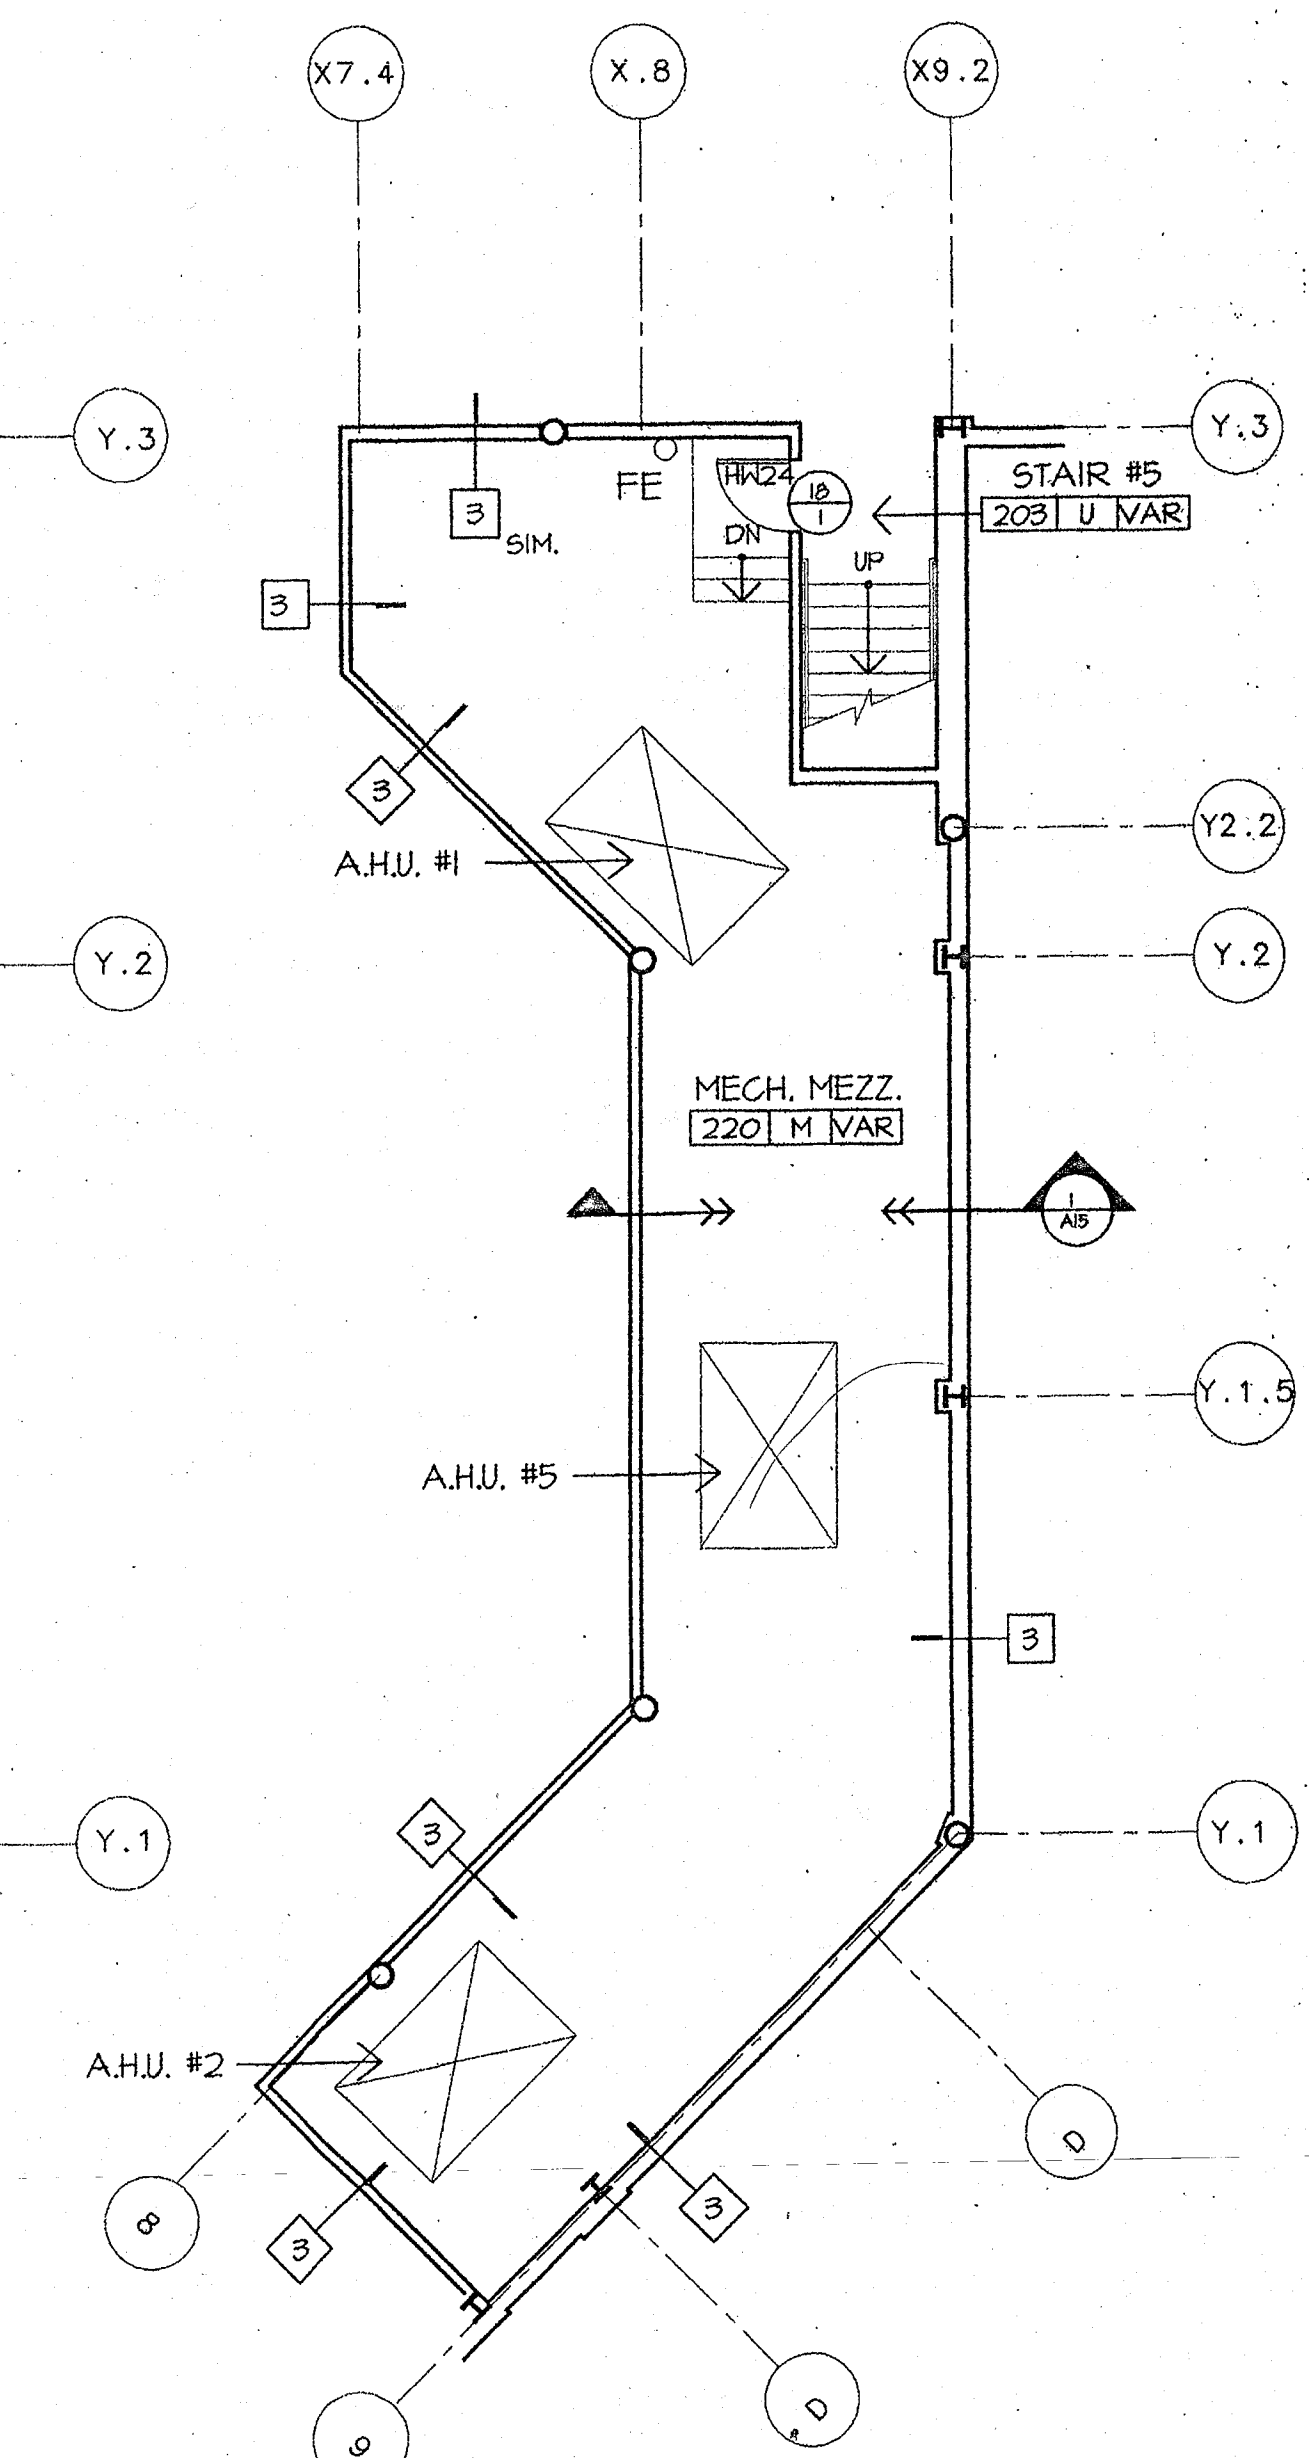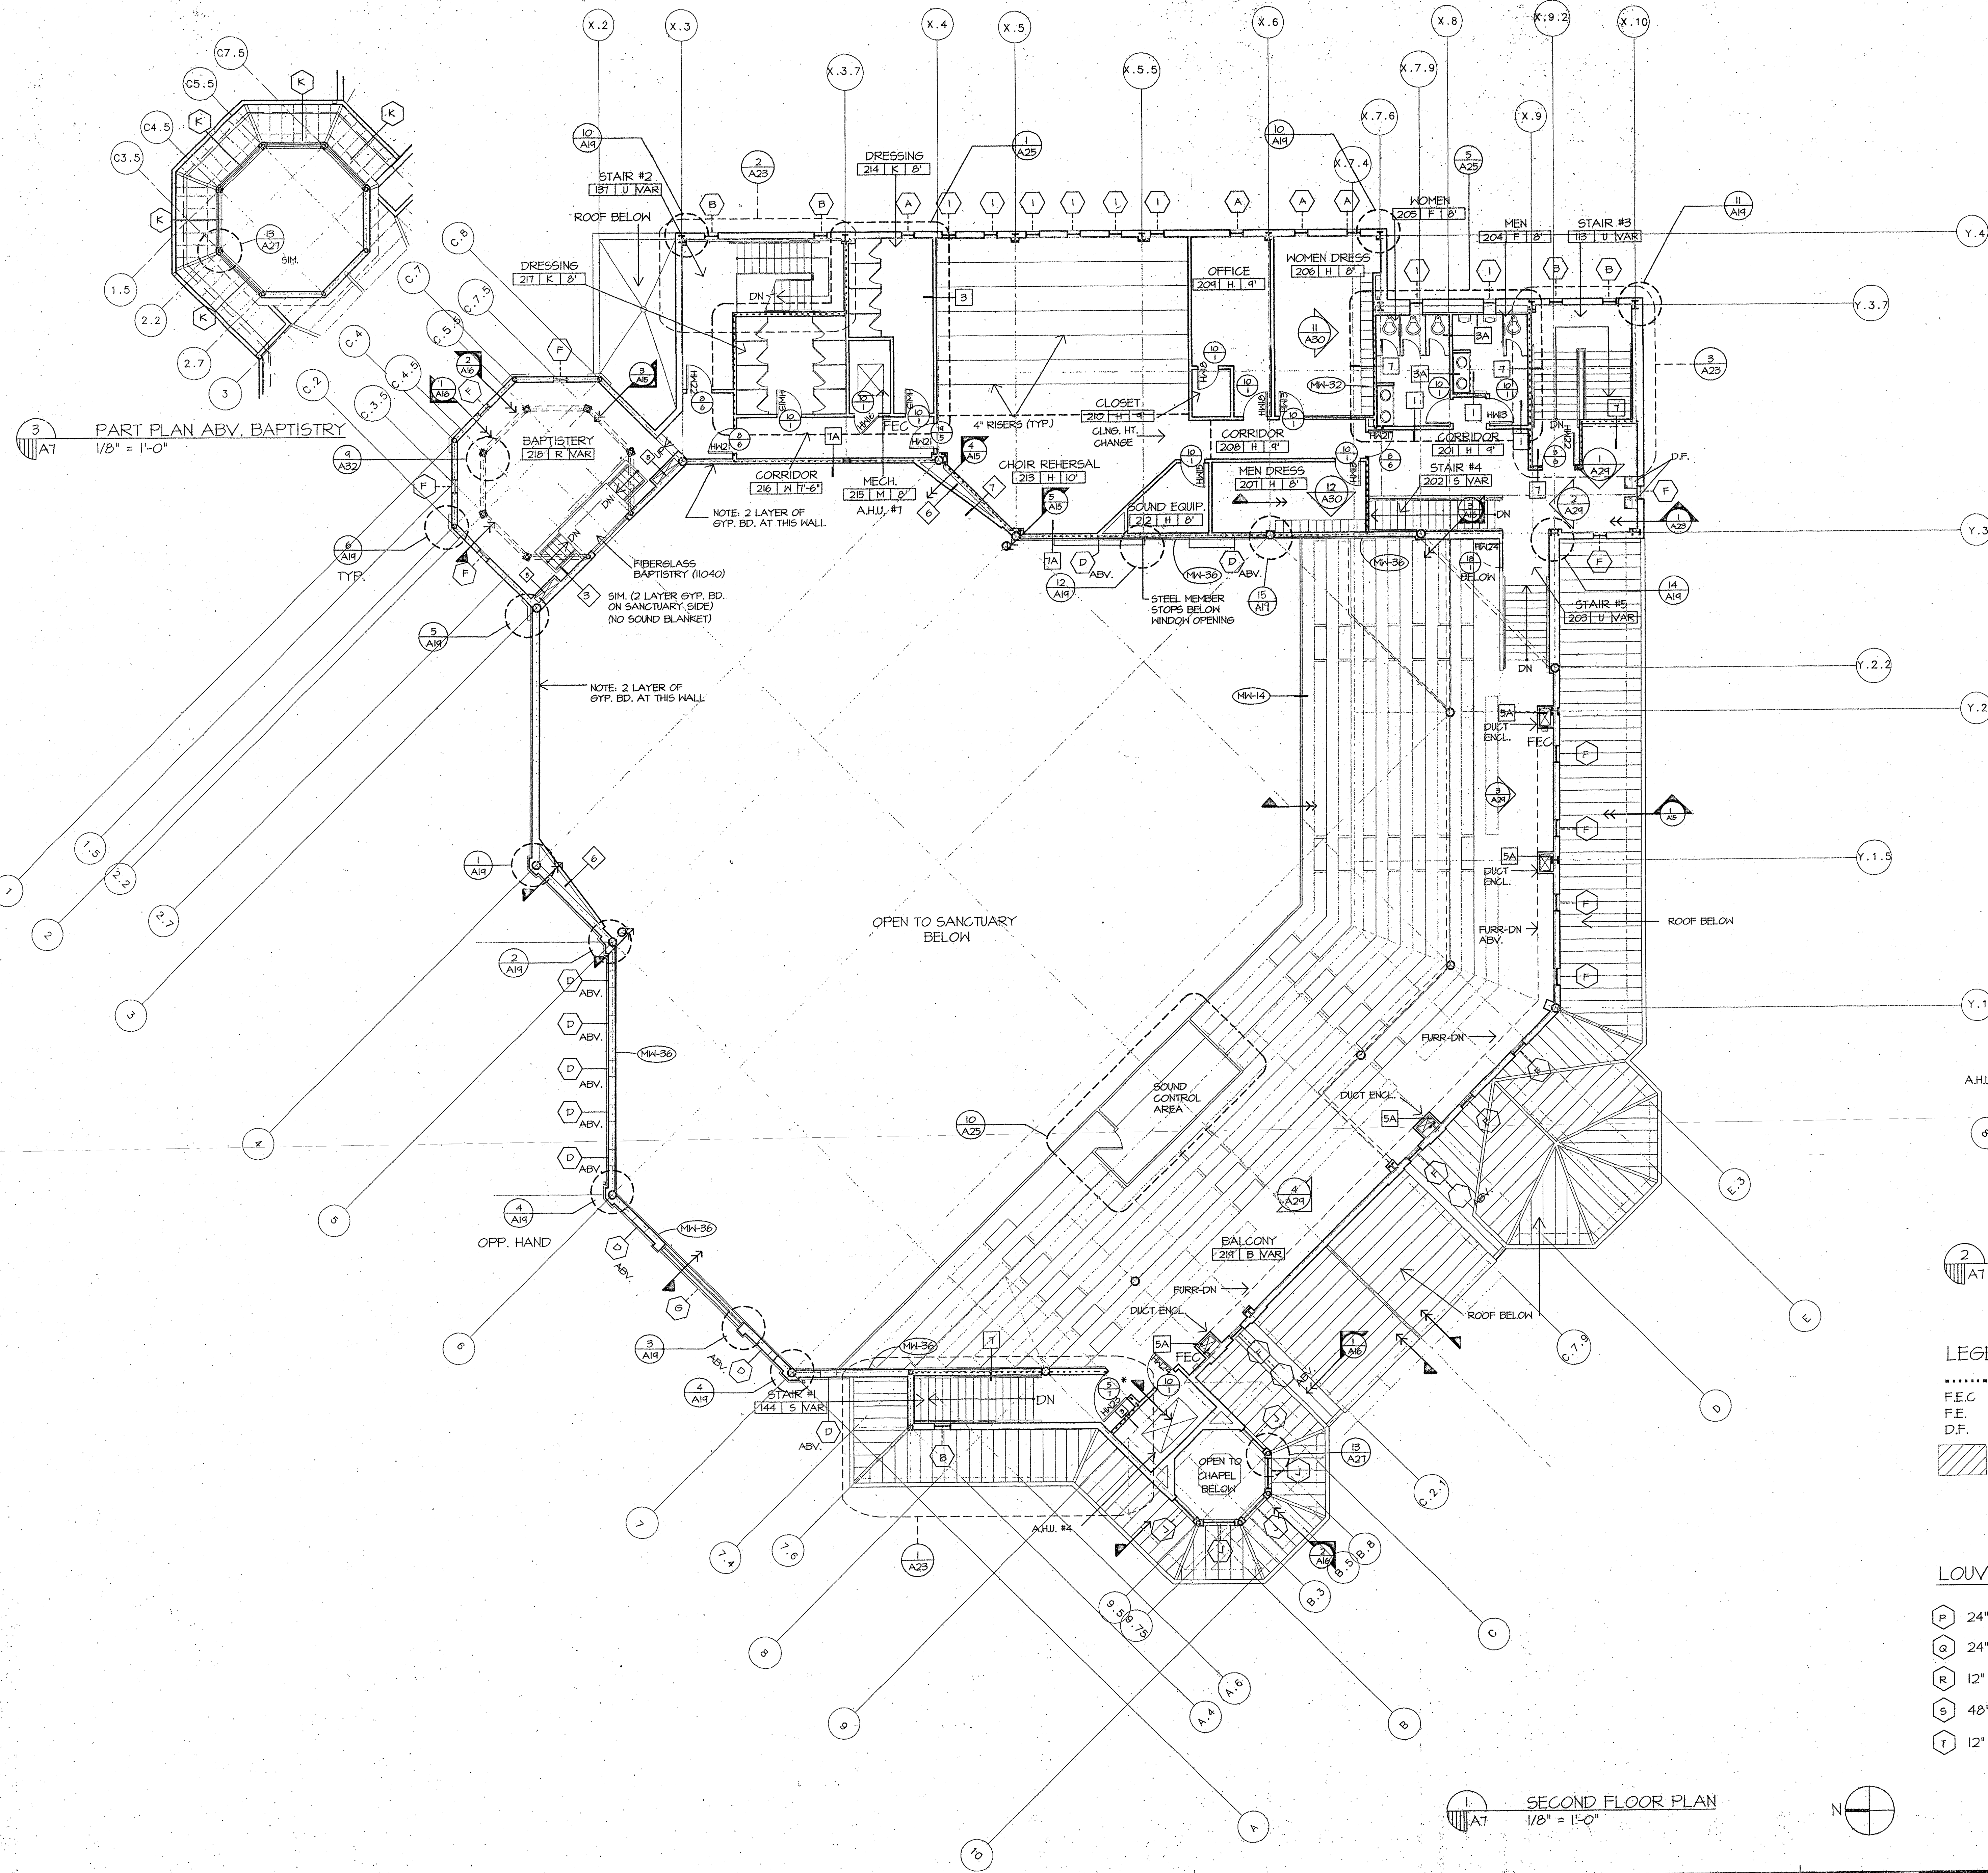


2 MECH. MEZZ. PLAN
1/8" = 1'-0"

- LEGEND
- DENOTES 2 HR. WALL
 - F.E.C. FIRE EXTINGUISHER CABINET
 - F.E. FIRE EXTINGUISHER
 - D.F. DRINKING FOUNTAIN
 - HATCHED AREA DENOTES 2 HR. HORIZONTAL SHAFT WALL BELOW STRUCTURE ABOVE.

- LOUVER SCHEDULE
- P 24" X 48" METAL LOUVER (10200)
 - Q 24" X 24" METAL LOUVER (10200)
 - R 12" X 12" METAL LOUVER (10200)
 - S 48" X 48" METAL LOUVER (10200)
 - T 12" X 18" METAL LOUVER (10200)

1 SECOND FLOOR PLAN
1/8" = 1'-0"

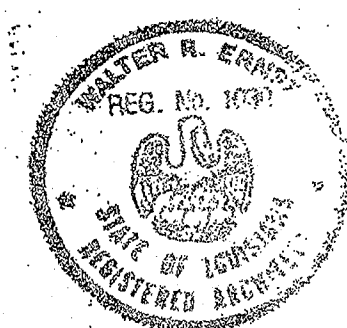

FRANKLIN AVENUE BAPTIST CHURCH
NEW ORLEANS, LOUISIANA

Project No:
7191.00

Revisions:		
No.	Date	Description



Date: 09/25/95
Drawn: TD/LWM
Checked:
Sheet Title:

SECOND FL.
DIMENSION
PLAN

Drawing No.

A7.1

Sheet No.
10 of 56

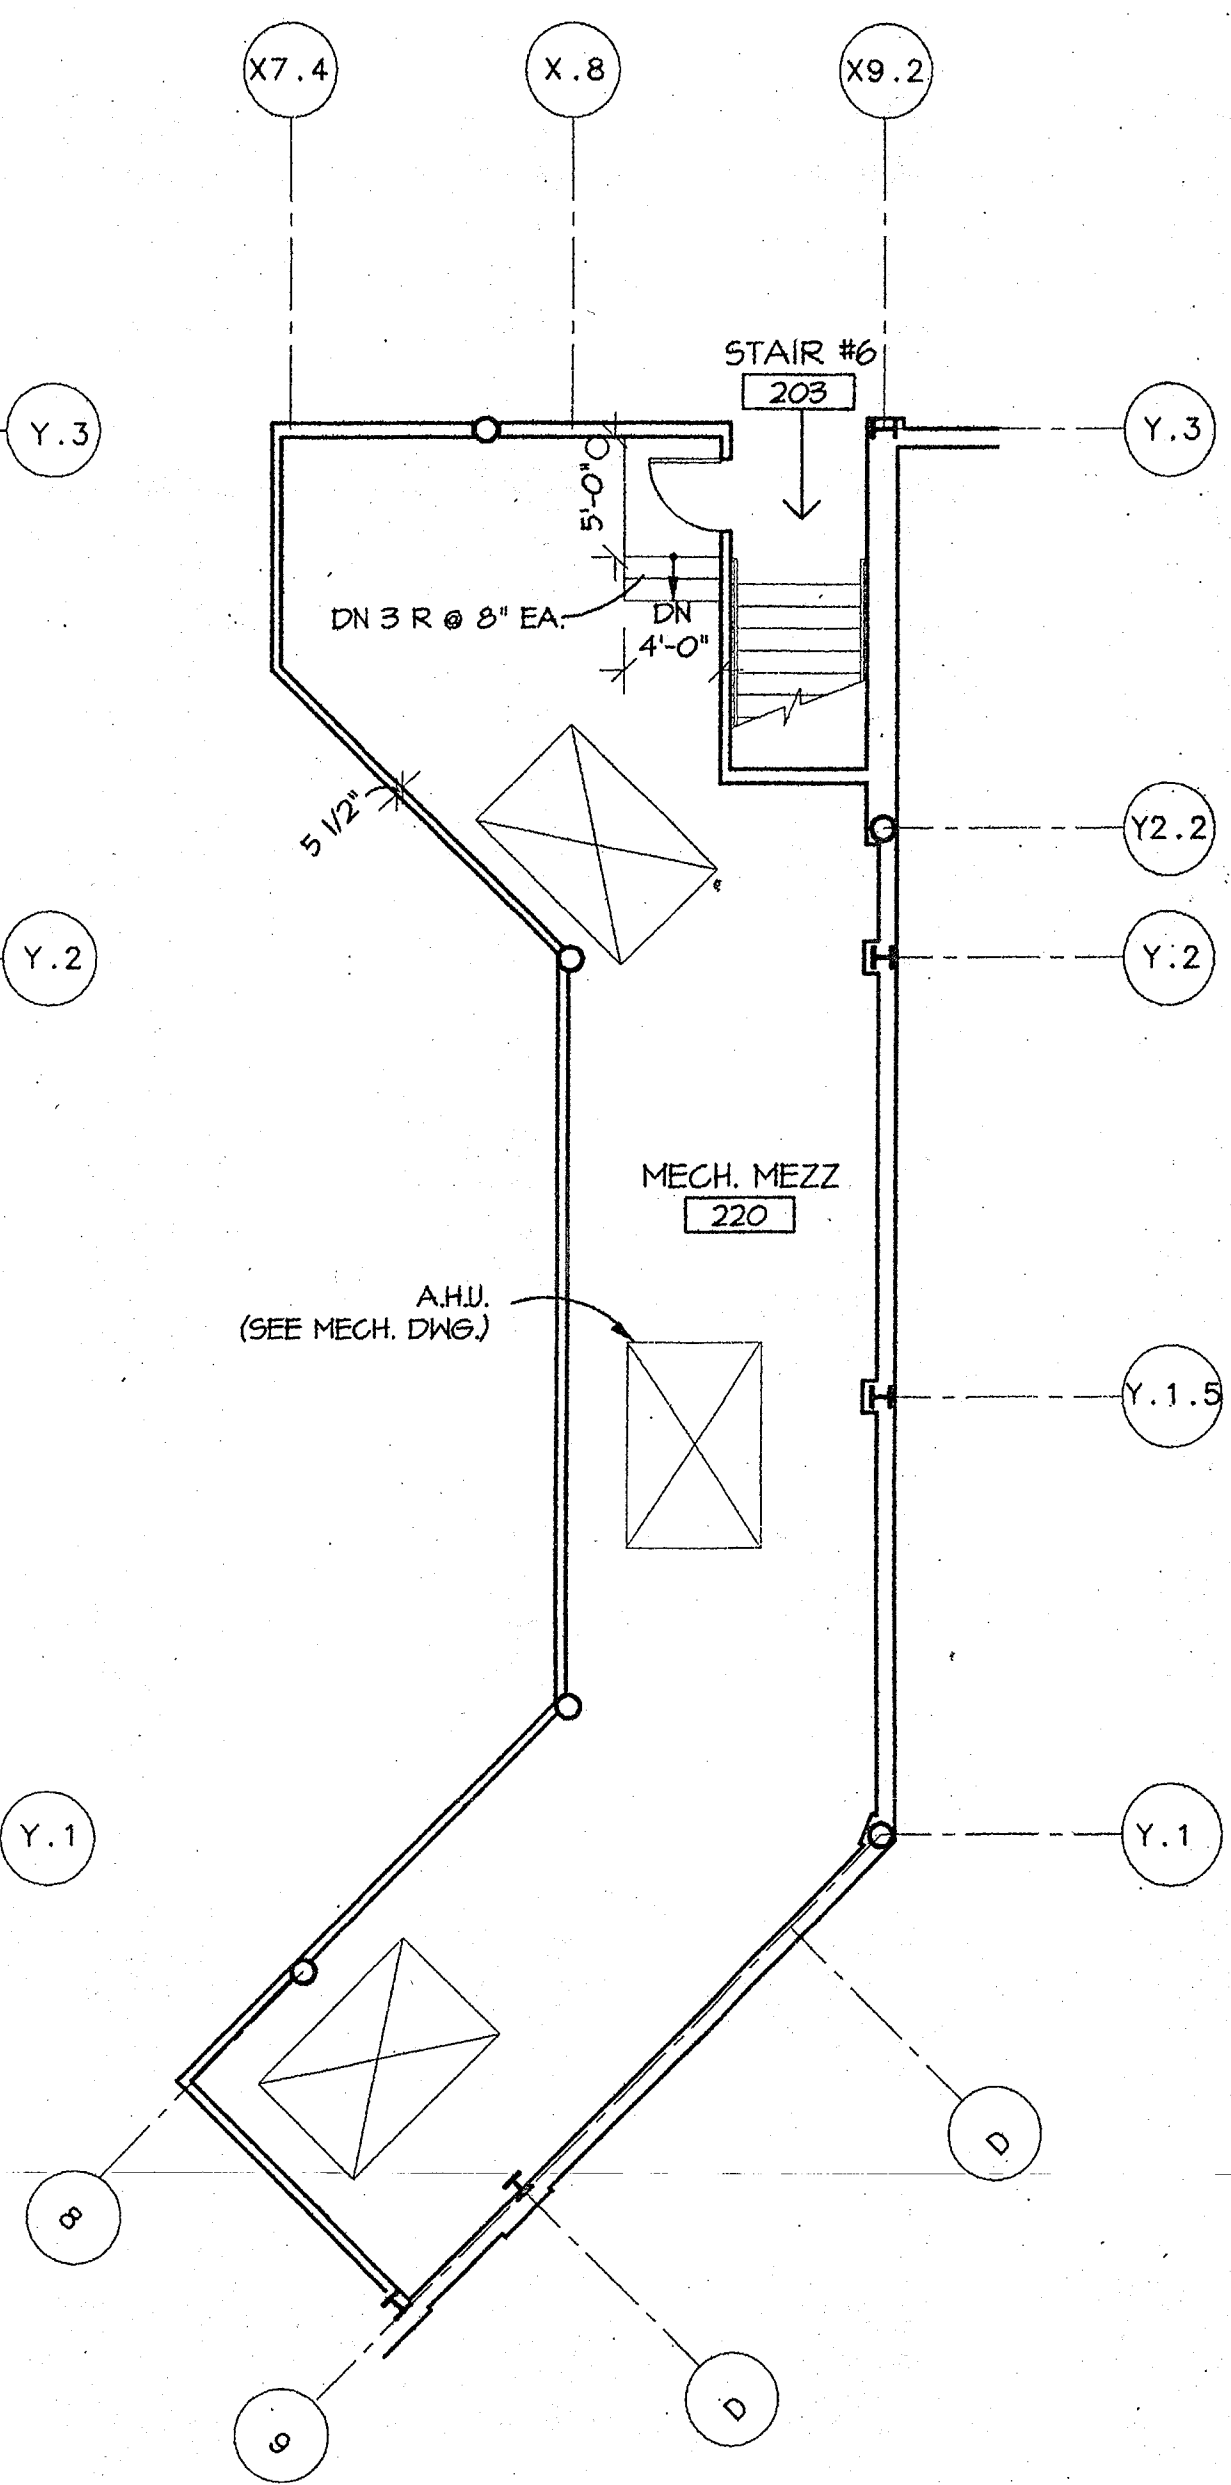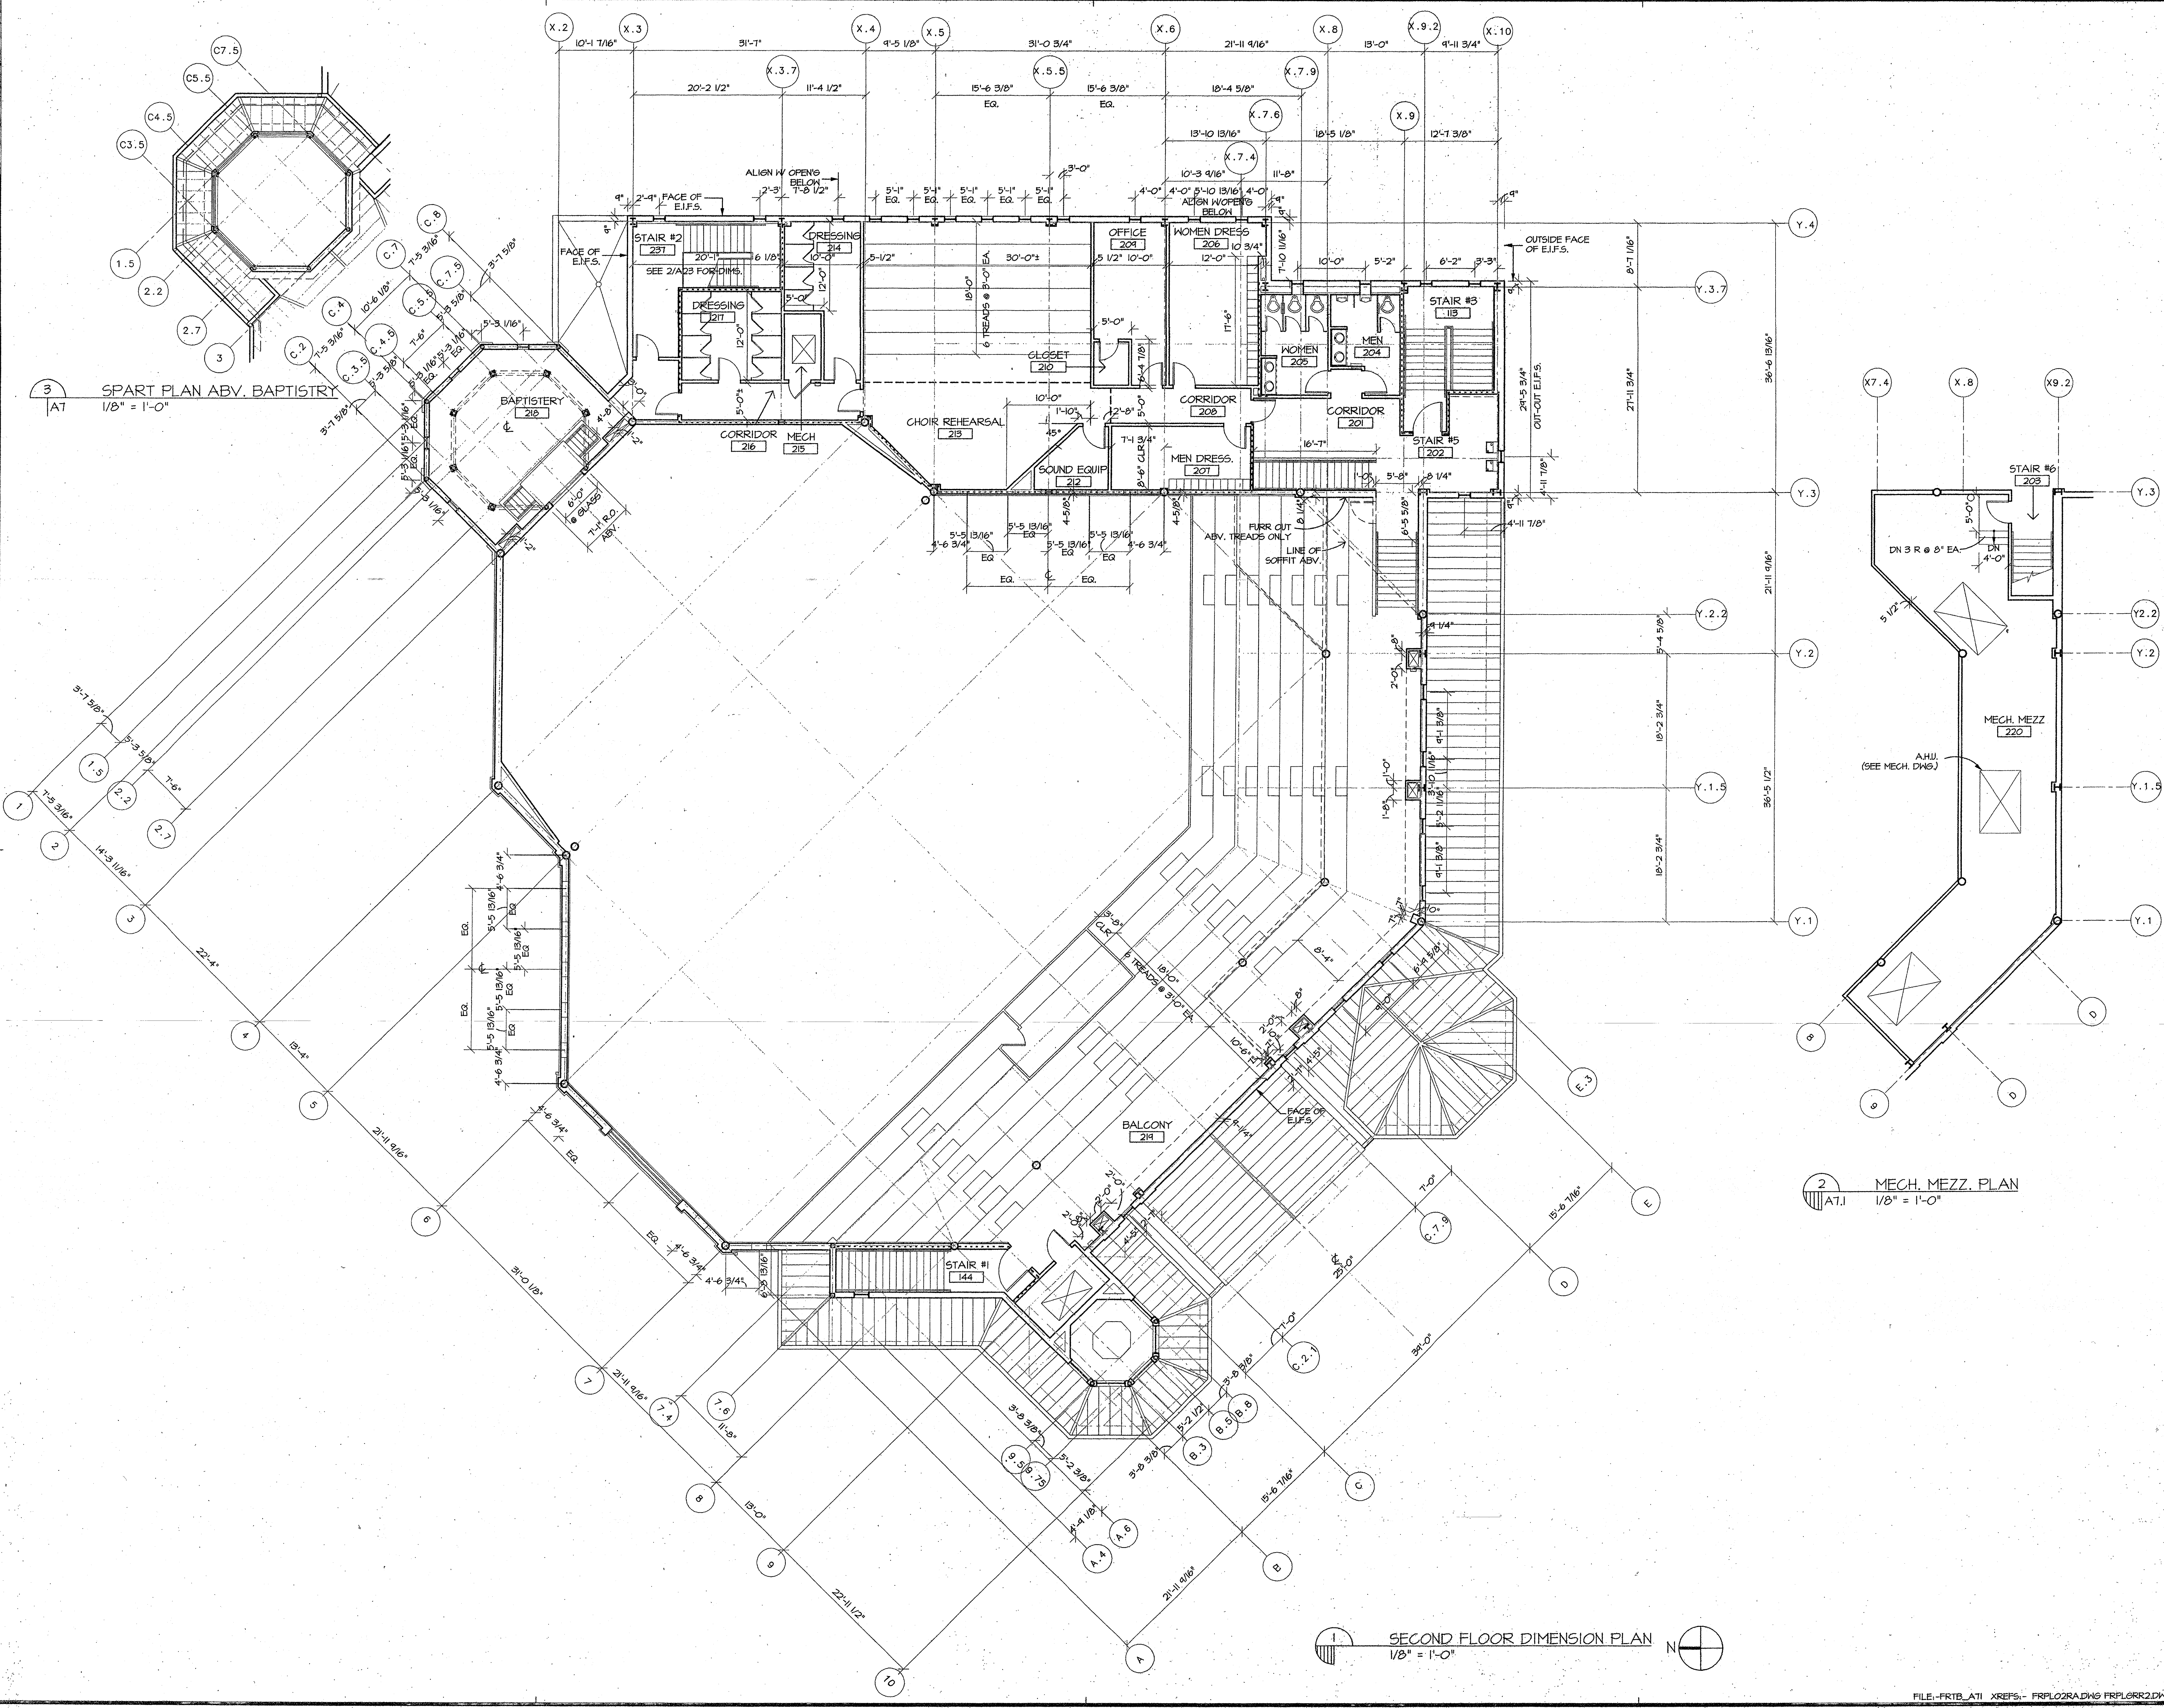

1 SECOND FLOOR DIMENSION PLAN
1/8" = 1'-0"

2 MECH. MEZZ. PLAN
1/8" = 1'-0"