


2 SECOND FLOOR PLAN
Scale: 1/8"=1'-0"

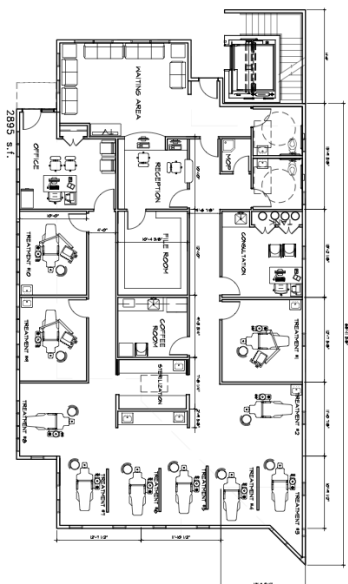


1 FIRST FLOOR PLAN
Scale: 1/8"=1'-0"

[illegible]

THUR <i>design construction</i> 800-746-1000 818-341-1543	DENTAL PROFESSIONAL OFFICE 26900 NEWPORT ROAD MENIFEE, CA.	DR. BRUCE BAKER 42210 LYNDI LANE TEMECULA, CA 92591 (951) 506-1666	Project Number 203-02	Drawn By: <i>Construct</i>	Issue Date: 07-2-2003 Rev: none Project: none	Building: none	Sheet Number: A-02	1 st & 2 nd FLOOR PLAN	SHEET NO.: - OF - SHEETS
--	--	---	---	---	---	---	--	--	---

WEST ELEVATION

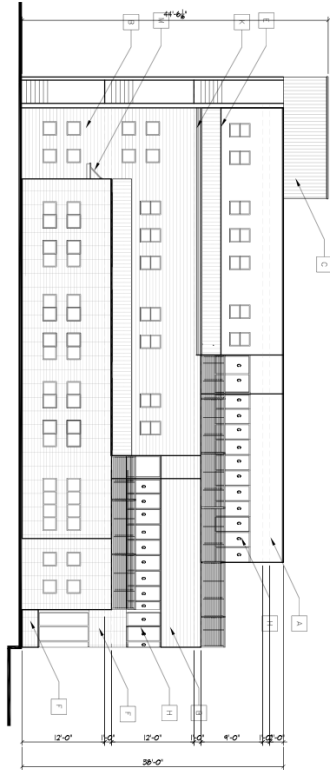

SOUTH ELEVATION



KEYNOTES:

- 1 STUCCO BODY COLOR
EXPO STUCCO COLOR
SERIES (W/ST)
- 2 ACCENT/ PRODNMA OR EQ.
HORIZONTAL COMPOSITE WOOD PANELING
PRODIMA PROCE DARK BROWN
- 3 METAL
VERTICAL CORRUGATED METAL SIDING
(COLOR SIERRA TAN)
- 4 RAILING BY PEENEY
CABLE FINISH D/1 EQ.
- 5 ATLAS INTERNATIONAL OR EQ.
PRODUCT METAL SPANNING BEAM 1 1/2" FIELD LOK
COLOR TYPED GREEN
- 6 ELIDORADO STONE /OR EQ.
- 7 OUTDOOR LIGHTING
HARVEST LIGHTING 57" HARBOR LED OUTDOOR
SUNSHINE
COLOR ANCHOR BRONZE
DIMENSION 16.25X11.75X11
- 8 GLAZING
GREEN TINTED GLAZING TYPICAL
- 9 GUTTER
GUTTER & DOWNSPOUT PERFECT.
- 10 CMU
CMU WALL SPLIT FACE OR EQUAL
- 11 AWNING
STEEL AWNING PER PLANS AND DET.

DR. BRUCE BAKER

42210 LYNDI LANE
TEMECULA, CA 92591
(951) 506-1666

01-2-2016

Revisions:

Planning Dept.:

Building Dept.:

Drawn By/Checked:

Comments:

Project Number:

2015-03

DENTAL PROFESSIONAL OFFICE
26900 NEWPORT ROAD
MENIFEE, CA.

THIT

Sheet Title:

Sheet Number:


FRONT
ELEVATION

Sheet Title:

Sheet Number:

Sheet Title:

Sheet Number:

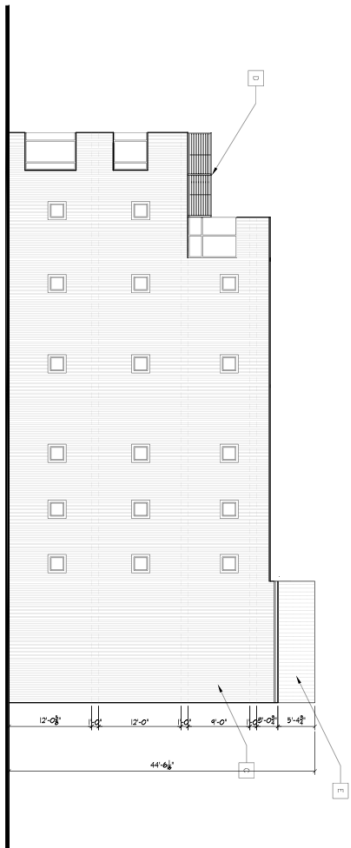

1 EAST ELEVATION



1 NORTH ELEVATION

KEYNOTES:

- 1 STUCCO BODY COLOR
EPOXY STUCCO COLOR
SECOND BASE
- 2 ACCENT / PRODMA OR EQ.
PRODMA PRODMX DARK BROWN
PRODMA PRODMX DARK BROWN
- 3 METAL
VERTICAL CORRUGATED METAL SIDING
(COLOR SERRA, TAN)
- 4 RAILING BY PEENEY
CHIEF RAILING OR EQ.
- 5 ATAS INTERNATIONAL OR EQ.
PRODMX METAL STANDING SEAM 1 1/2" FIELD LOCK
COLOR FOREST GREEN
- 6 ELDOBRADO STONE / OR EQ.
LANTIDE 30 CITY WALK 6'X30' AT7 OR EQ.
- 7 OUTDOOR LIGHTING
SHIMMER LIGHTING 207 HIGHER LED OUTDOOR
SCULPTURE
COLOR ANDORA BRONZE
OUTDOOR LIGHTING 175x11
- 8 GLAZING
GREEN TINTED GLAZING TYPICAL
- 9 GUTTER
GUTTER DOWNPOUT PER DET.
- 10 CMU
CMU WALL SPLIT FACE OR EQUAL
AWNING
STEEL AWNING PER PLANS AND DET.

01-12-2015	Keynotes
01-12-2015	Planning sheets
01-12-2015	Building sheets
01-12-2015	Drawn by Computer
01-12-2015	Checked by
01-12-2015	Project Number
01-12-2015	2015-03
01-12-2015	Sheet Number
01-12-2015	A-05
01-12-2015	Sheet Title
01-12-2015	Side Elevations
01-12-2015	Sheet Number
01-12-2015	A-05
01-12-2015	Sheet Title
01-12-2015	Side Elevations

DENTAL PROFESSIONAL OFFICE
26900 NEWPORT ROAD
MENIFEE, CA.

DR. BRUCE BAKER

42210 LYNDI LANE
TEMECULA, CA 92591
(951) 506-1666



FRONT ELEVATION



FRONT ELEVATION

DENTAL OFFICE

26900 Newport Road Menifee, Ca



REAR ELEVATION



SIDE ELEVATION

DENTAL OFFICE

26900 Newport Road Menifee, Ca

