




MELCOR BUILDING
FALL RIVER, MA

EXISTING CONDITIONS

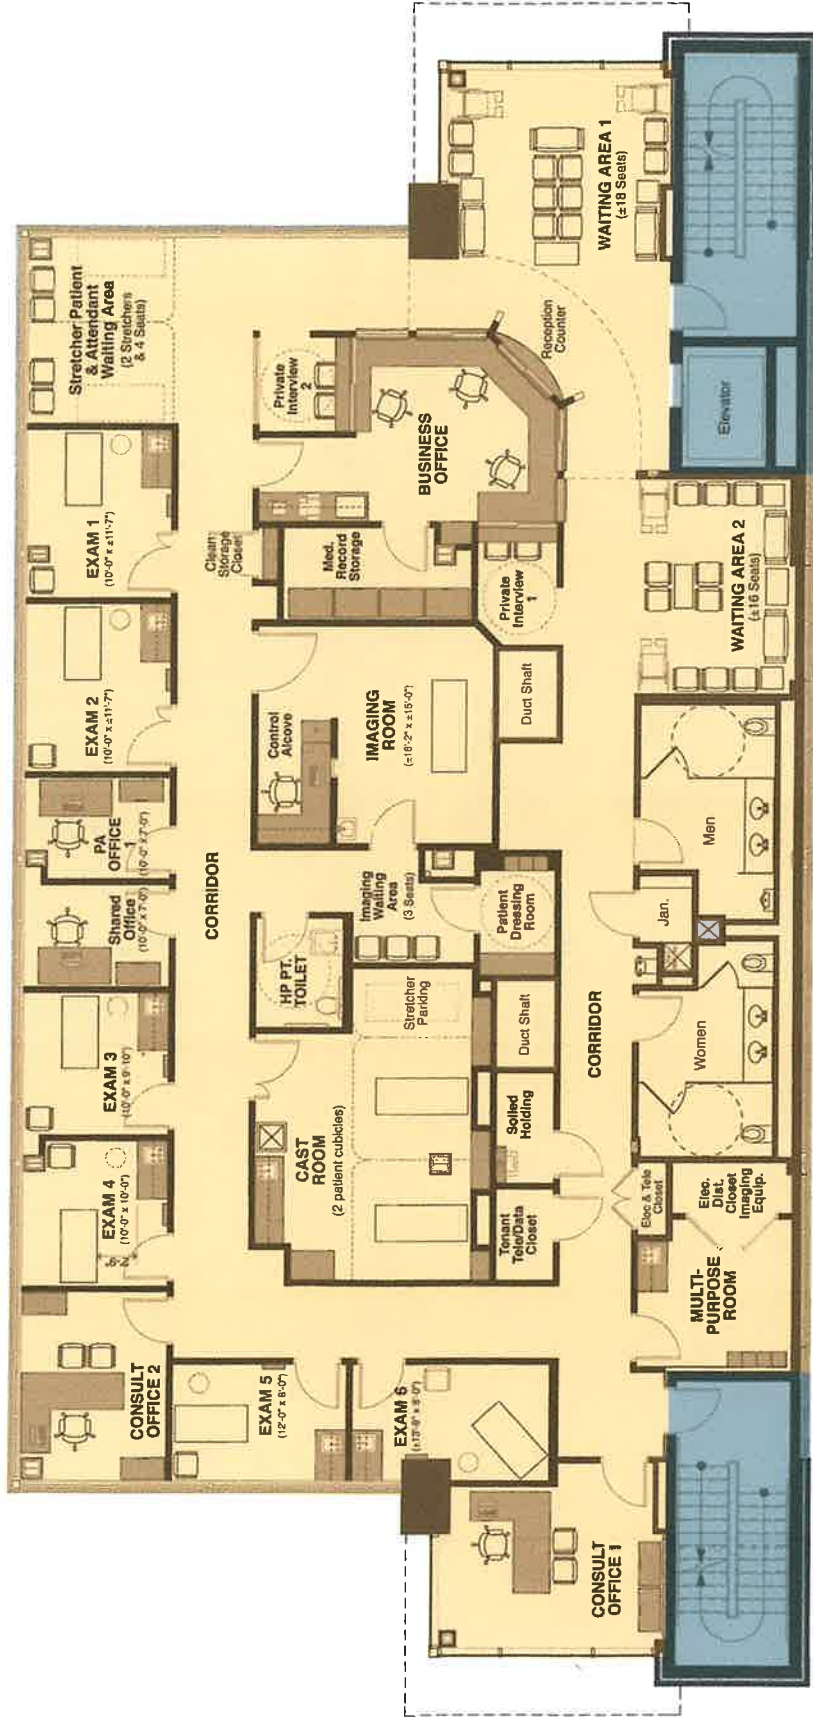

EXISTING FOURTH FLOOR PLAN

SCALE: 1/4" = 1'-0"

COLOR LEGEND

- LEASEABLE SPACE
- COMMON SPACE