



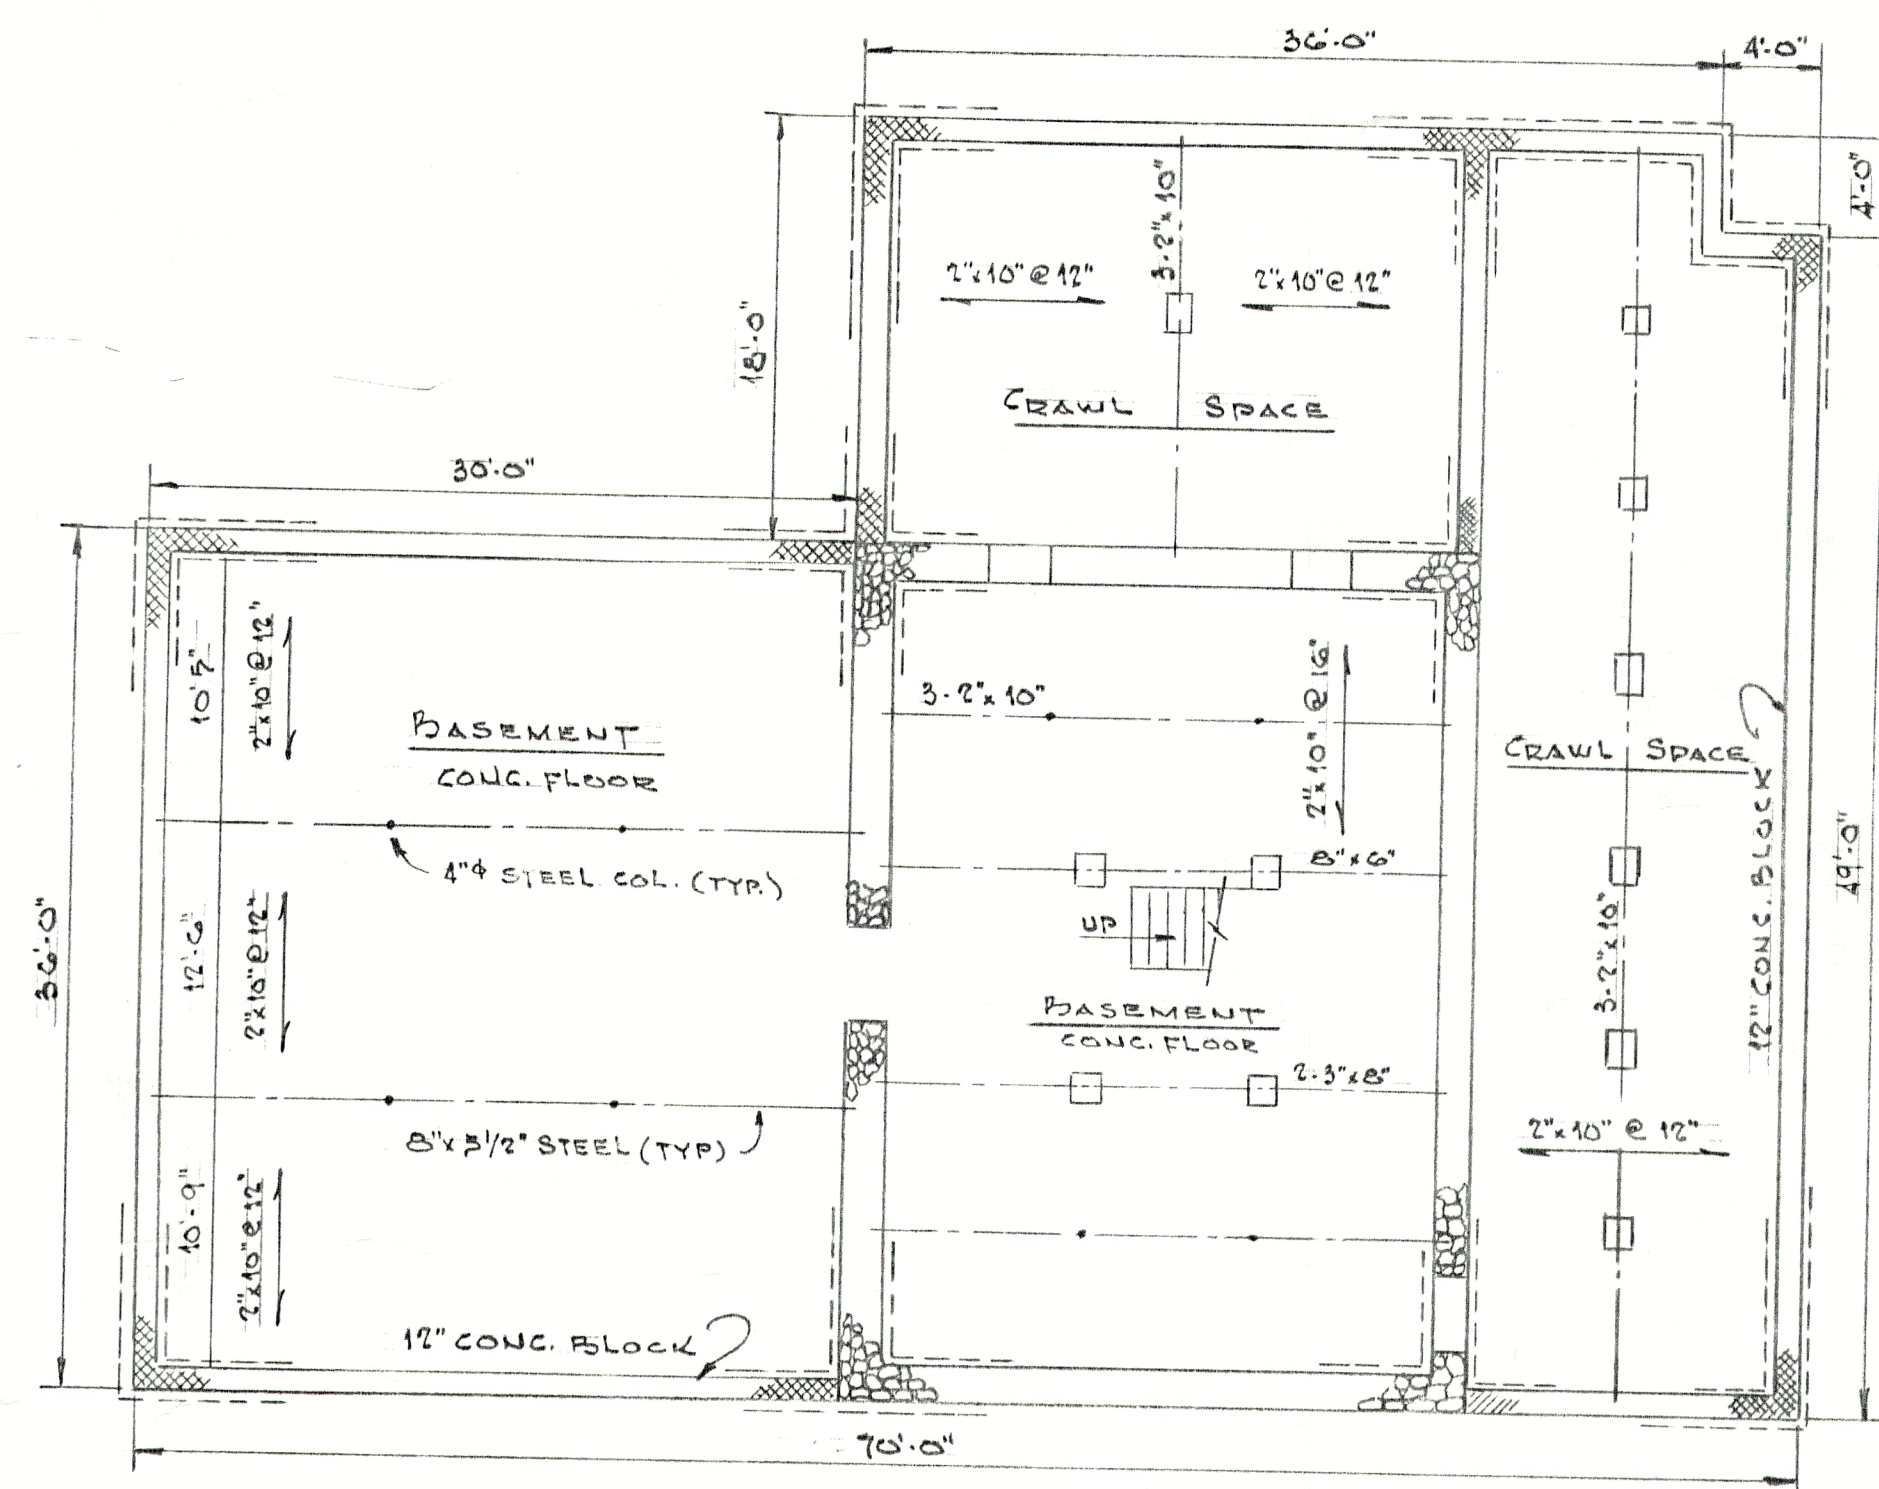

BASEMENT PLAN
SCALE 1/8" = 1'-0"

SECOND FLOOR PLAN
SCALE $\frac{1}{4}" = 1'-0"$

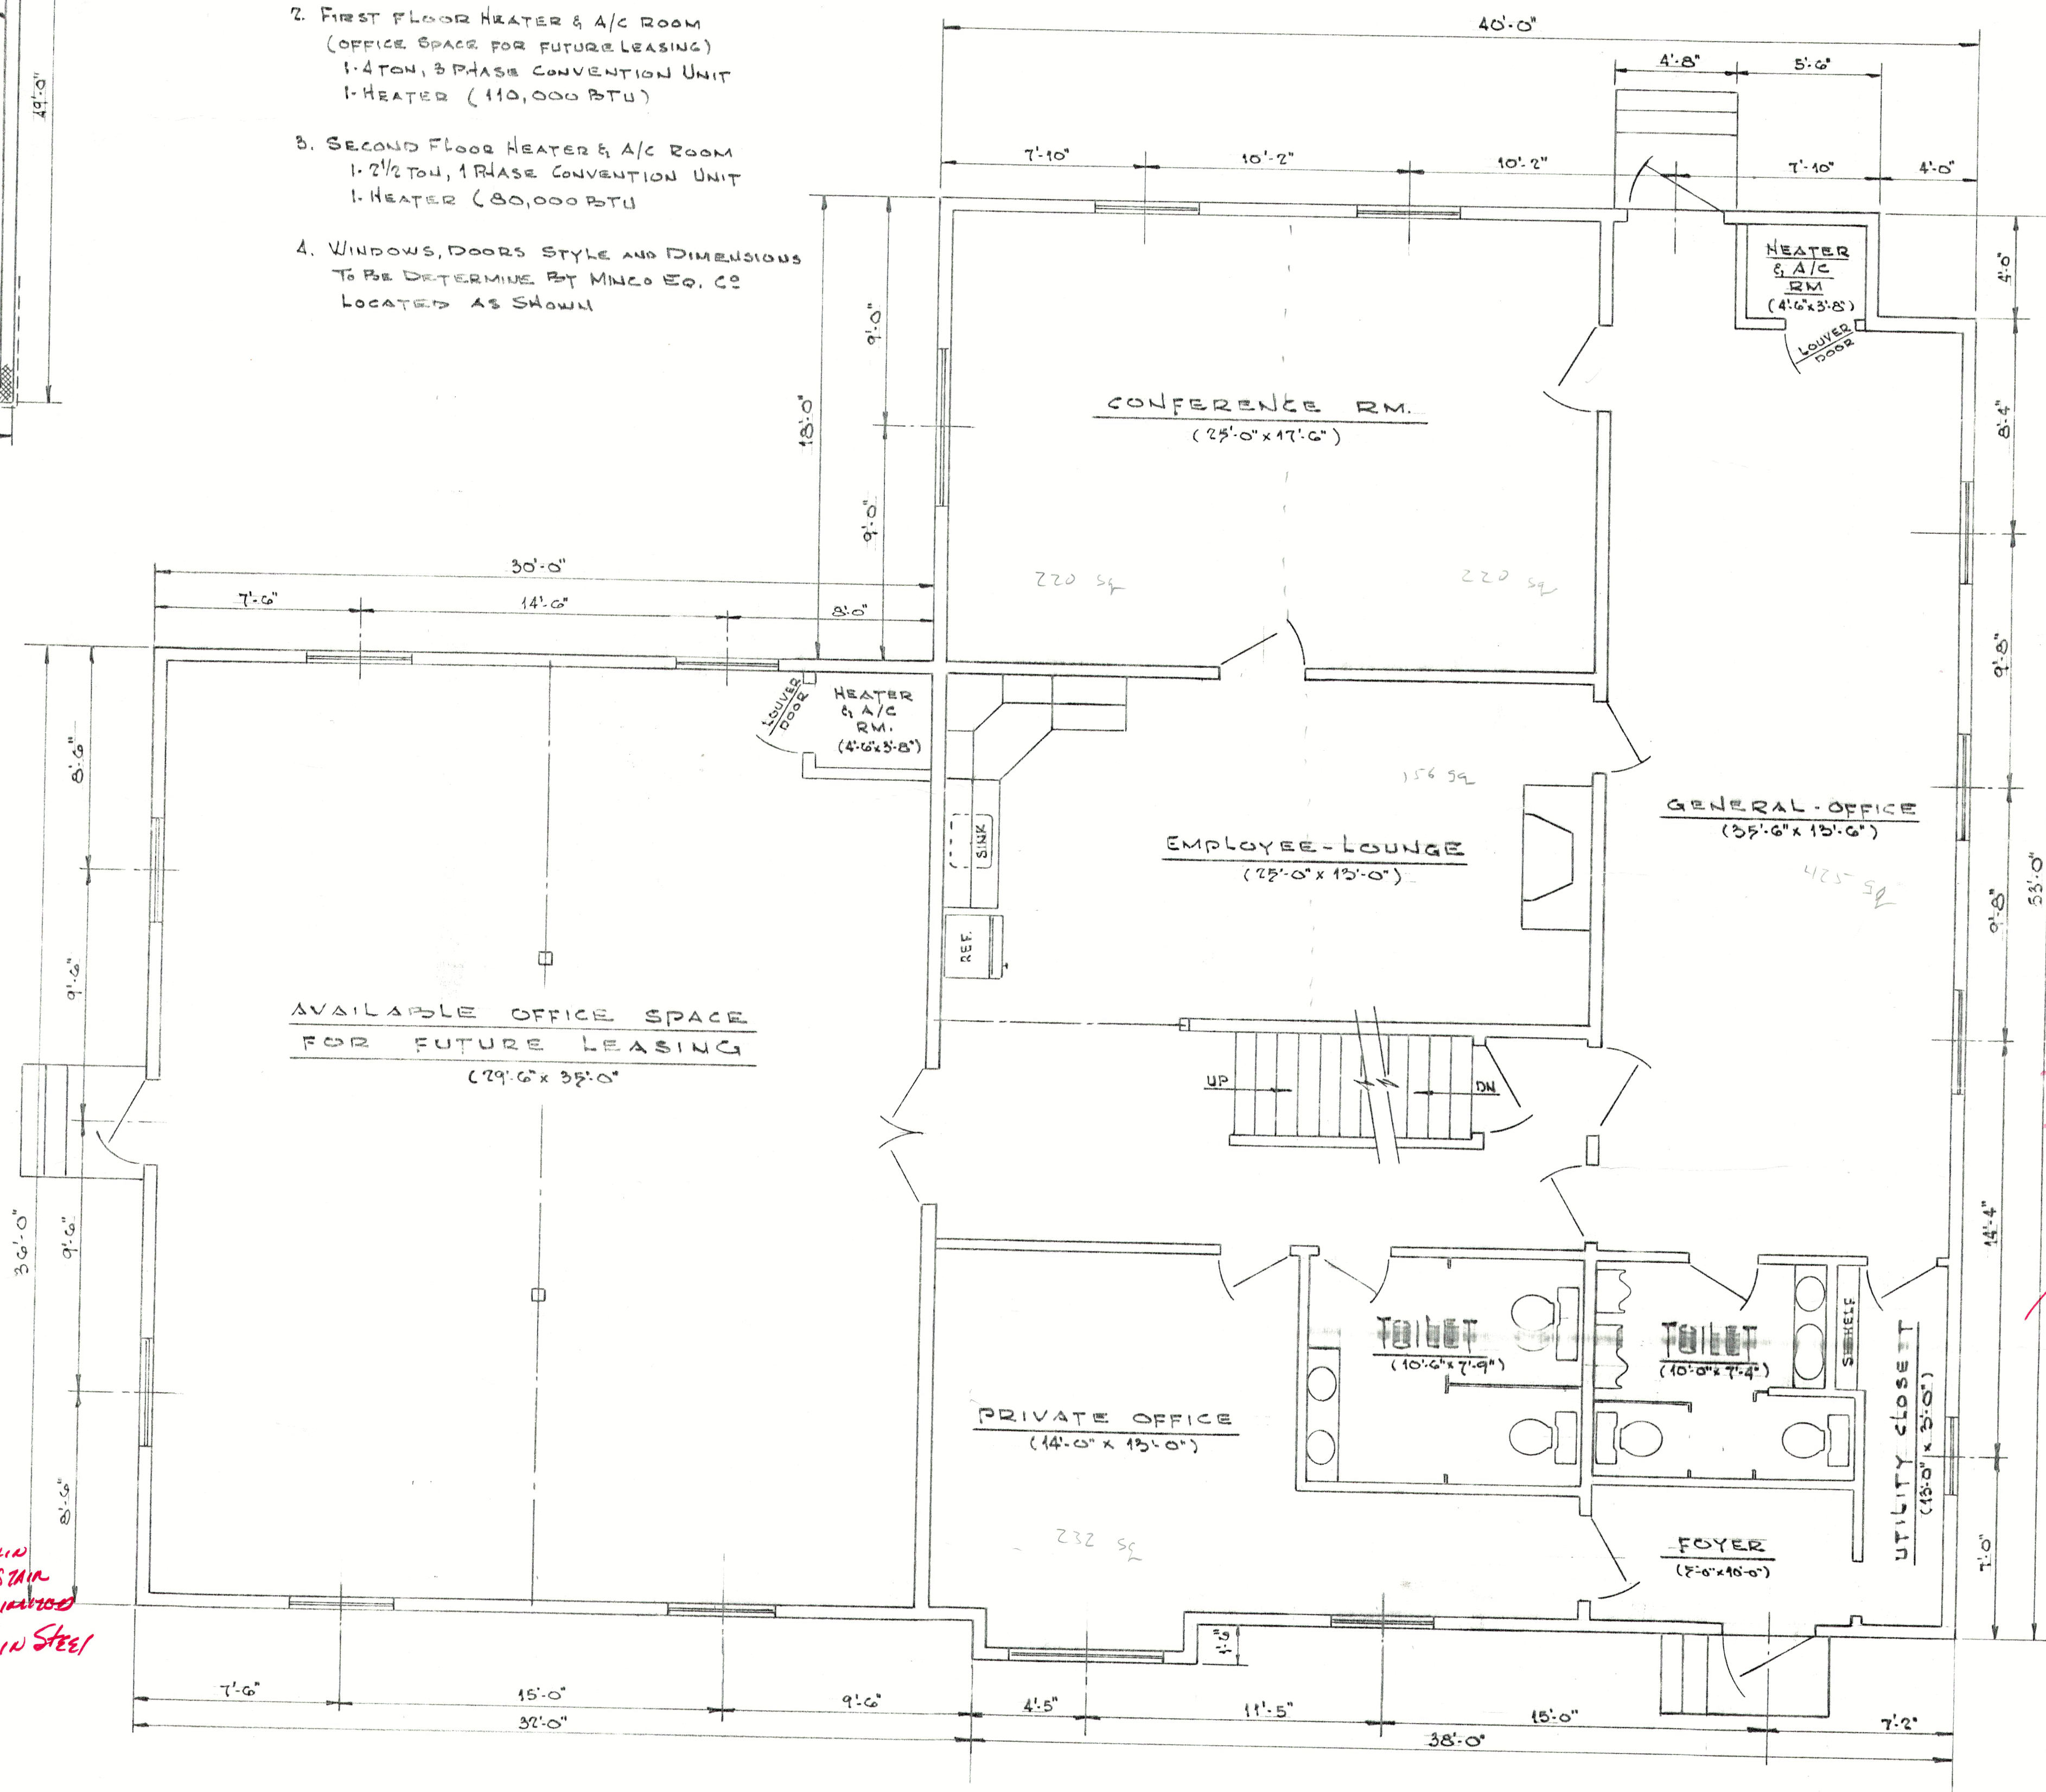

FIRST FLOOR PLAN
SCALE $\frac{1}{4}" = 1'-0"$