

FREDERICK BUILDING
FIRST FLOOR
WINCHESTER DRIVE
ALLENTOWN, PA

NORTH STAR
Construction,
Management, Inc.

645 Hamilton Street
Allentown, PA 18106
Phone: 610-395-7005 Fax: 610-395-6570



1/16" = 1'-0"

FLOOR PLAN


DATE	REVISION

04-25-18

DWG. NO.

FL1

AE

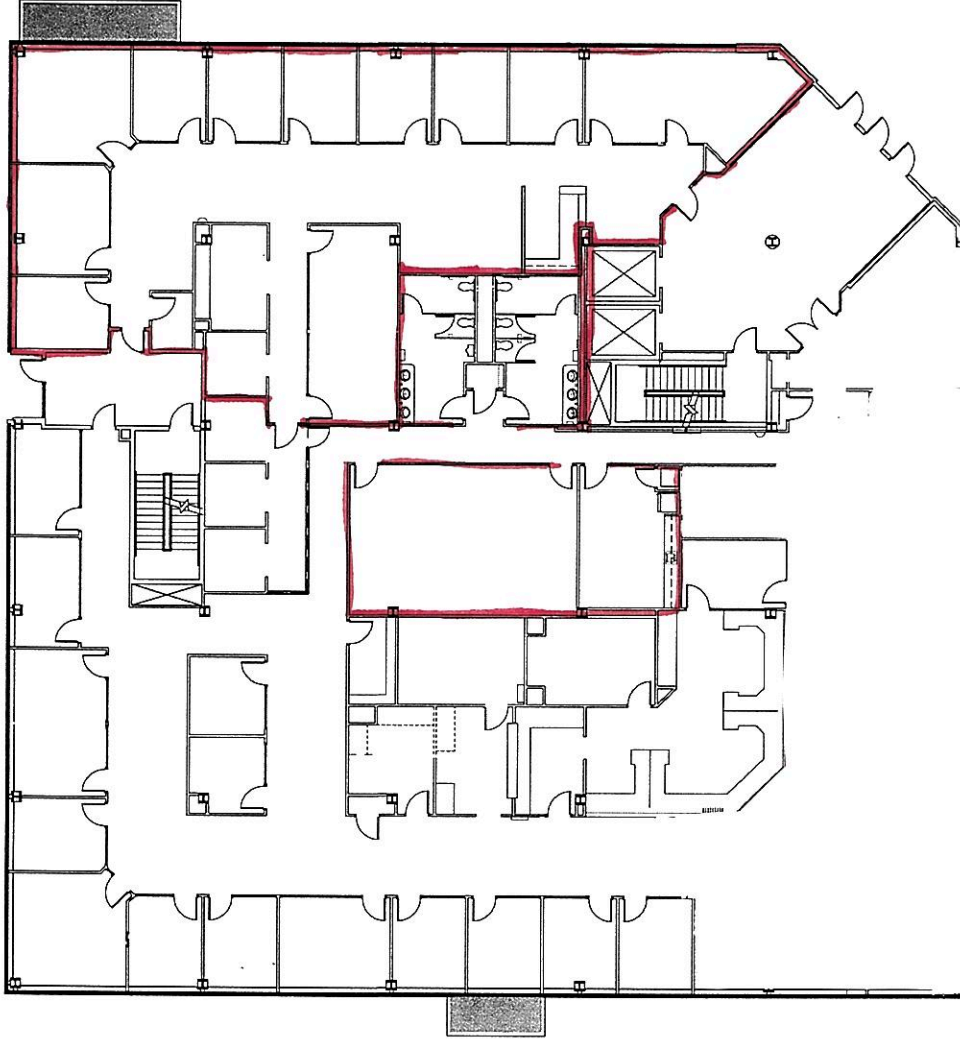

FIRST FLOOR PLAN