


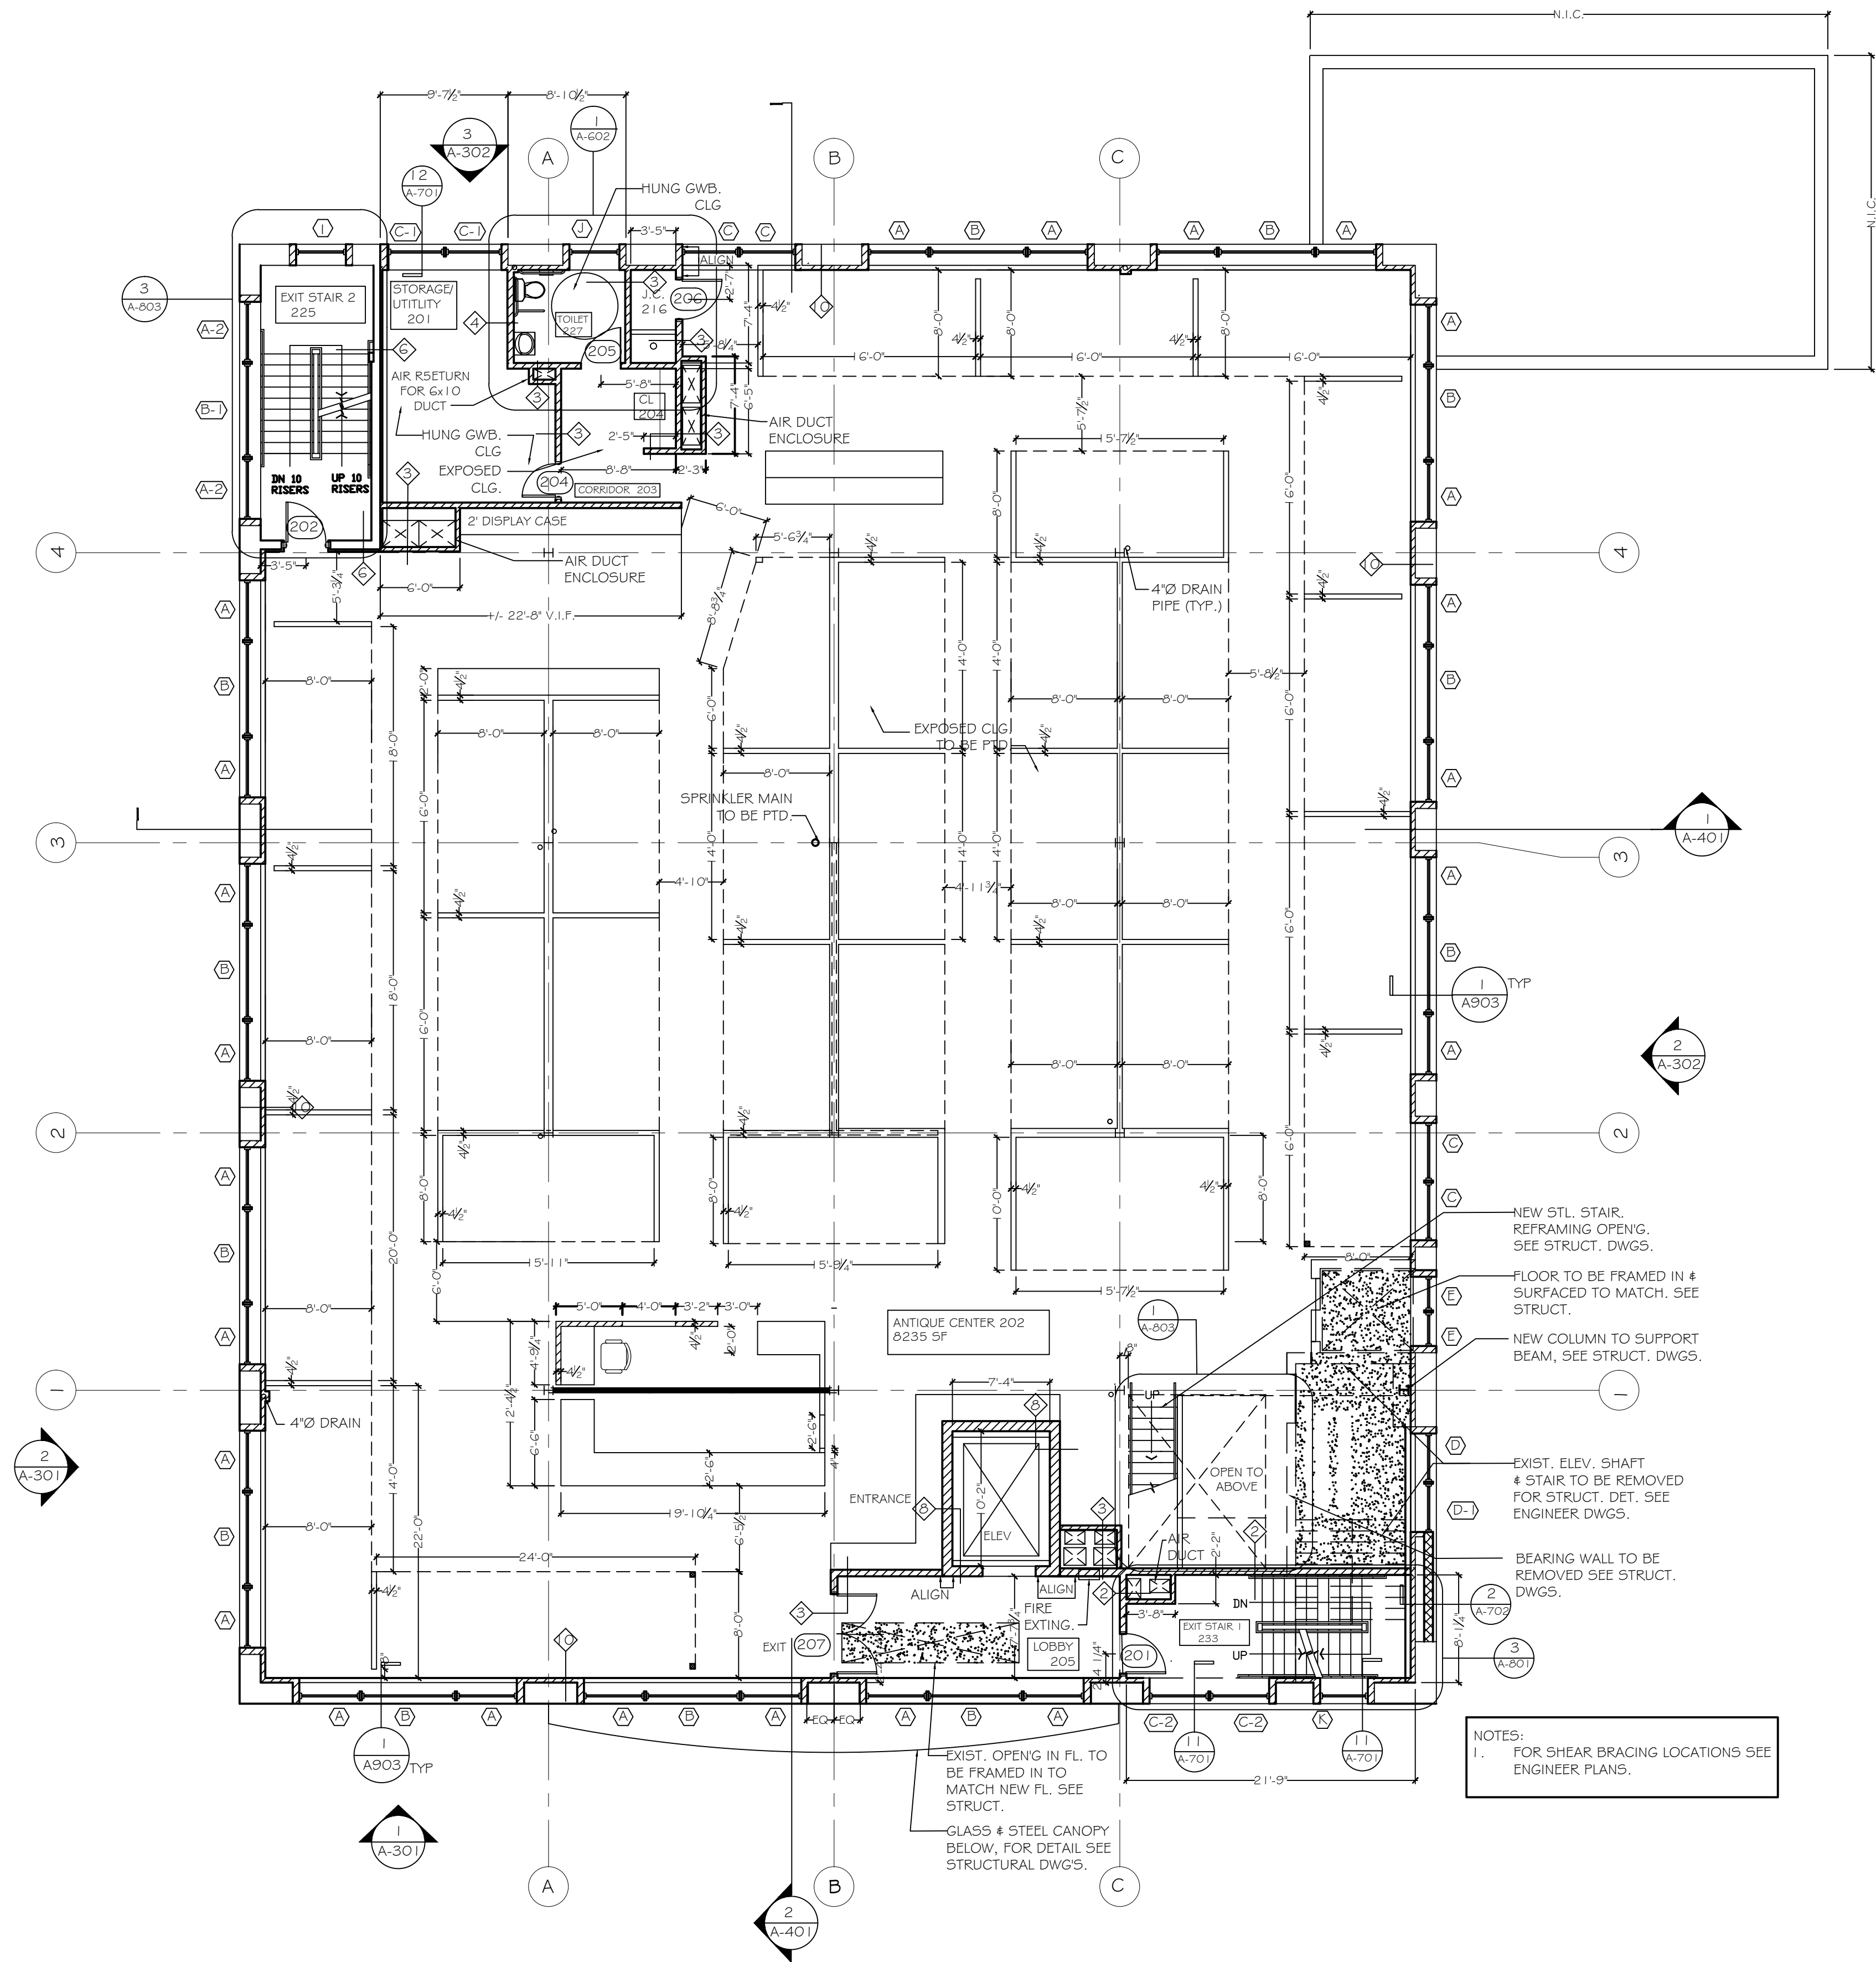

1 SECOND FLOOR PLAN  
1/8" = 1'-0"

NOTES

- EXIST.FLOOR TO BE REPAIRED AND PATCHED WHERE REQ'D. OPEN'GS. THAT WERE FILLED IN TO RECEIVE FLOORING TO MATCH EXIST. ENTIRE FLOOR NEEDS TO BE CLEANED, SANDED AND RESTAINED.
- ALL STL. LINTELS THAT REMAIN SHOULD BE SANDBLASTED IF RUSTY AND BITUMEN PAINT SHOULD BE APPLIED TO GUARD AGAINST FURTHER RUSTING.
- ALL DIMENSIONS ARE GIVEN FIN. WALL TO FIN. WALL UNLESS OTHERWISE NOTED. ALL DIMENSIONS GO TO EXIST'G EXT. WALL, NOT FURRED OUT PORTION.

Stone Building  
Proposed Renovation  
31 West Broad Street  
Haverstraw, New York

H&H Renovations,LLC  
245 Saw Mill River Rd.  
Hawthorne, NY

Village of Haverstraw  
County of Rockland  
State of New York

Edward M. Weinstein  
Architecture & Planning, P.C.

14 Spring Street  
Hastings-on-Hudson, NY 10706  
(914) 478-0800 FAX (914) 478-7287

© 2002 Edward M. Weinstein  
Architecture & Planning, P.C.

WARNING!  
IT IS A VIOLATION OF THE LAW FOR ANY  
PERSON, UNLESS, ACTING UNDER THE  
DIRECTION OF A LICENSED ARCHITECT,  
TO ALTER THIS DOCUMENT IN ANY WAY.

| No. | Date | Revision |
|-----|------|----------|
|-----|------|----------|

Dwg. title:  
2nd Floor Plan

Proj. no:

04530

Scale:

as shown

Drawn by:

vhd

Date:

27 Dec '04

Dwg. no.

A103