

WALL WITHIN 2 FT OF URINALS AND WATER CLOSETS SHALL HAVE A SMOOTH, HARD, NON-ABSORBENT SURFACE, TO A HEIGHT OF 4 FT ABOVE THE FLOOR, AND EXCEPT FOR STRUCTURAL ELEMENTS, THE MATERIALS USED IN SUCH WALLS SHALL BE OF A TYPE THAT IS NOT ADVERSELY AFFECTED BY MOISTURE.


EGRESS DOORS OR GATES SHALL BE OPENABLE FROM THE EGRESS SIDE WITHOUT THE USE OF A KEY, SPECIAL KNOWLEDGE, OR EFFORT. DOOR HANDLES, PULLS, LATCHES, LOCKS, AND OTHER OPERATING DEVICES SHALL BE INSTALLED 34 TO 48 IN. ABOVE THE FINISHED FLOOR. MANUALLY OPERATED FLUSH BOLTS OR SURFACE BOLTS ARE NOT PERMITTED. THE UNLATCHING OF ANY DOOR OR LEAF SHALL NOT REQUIRE MORE THAN ONE OPERATION.

THE FORCE FOR PUSHING OR PULLING OPEN INTERIOR SWINGING EGRESS DOORS, OTHER THAN FIRE DOORS, SHALL NOT EXCEED 5 POUNDS FOR OTHER SWINGING DOORS, AS WELL AS SLIDING AND FOLDING DOORS. THE DOOR LATCH SHALL RELEASE WHEN SUBJECTED TO A 15 POUND FORCE. THE LATCH BE SET IN MOTION WHEN SUBJECTED TO A 30 POUND FORCE. THE DOOR SHALL SWING TO A FULL-OPEN POSITION WHEN SUBJECTED TO A 15 POUND FORCE. REVOLVING AND SLIDING DOORS MAY BE USED IN OTHER THAN GROUP H OCCUPANCIES AS EGRESS DOORS ONLY IF ALL OF THE REQUIREMENTS OF SECTION 1008.1.1 AND SECTION 1008.1.4, RESPECTIVELY, ARE MET.

CSR ARCHITECTURE

2749 E. SECOND ST.  
UNIT 3  
LONG BEACH, CA  
90803

CA LIC. C28333

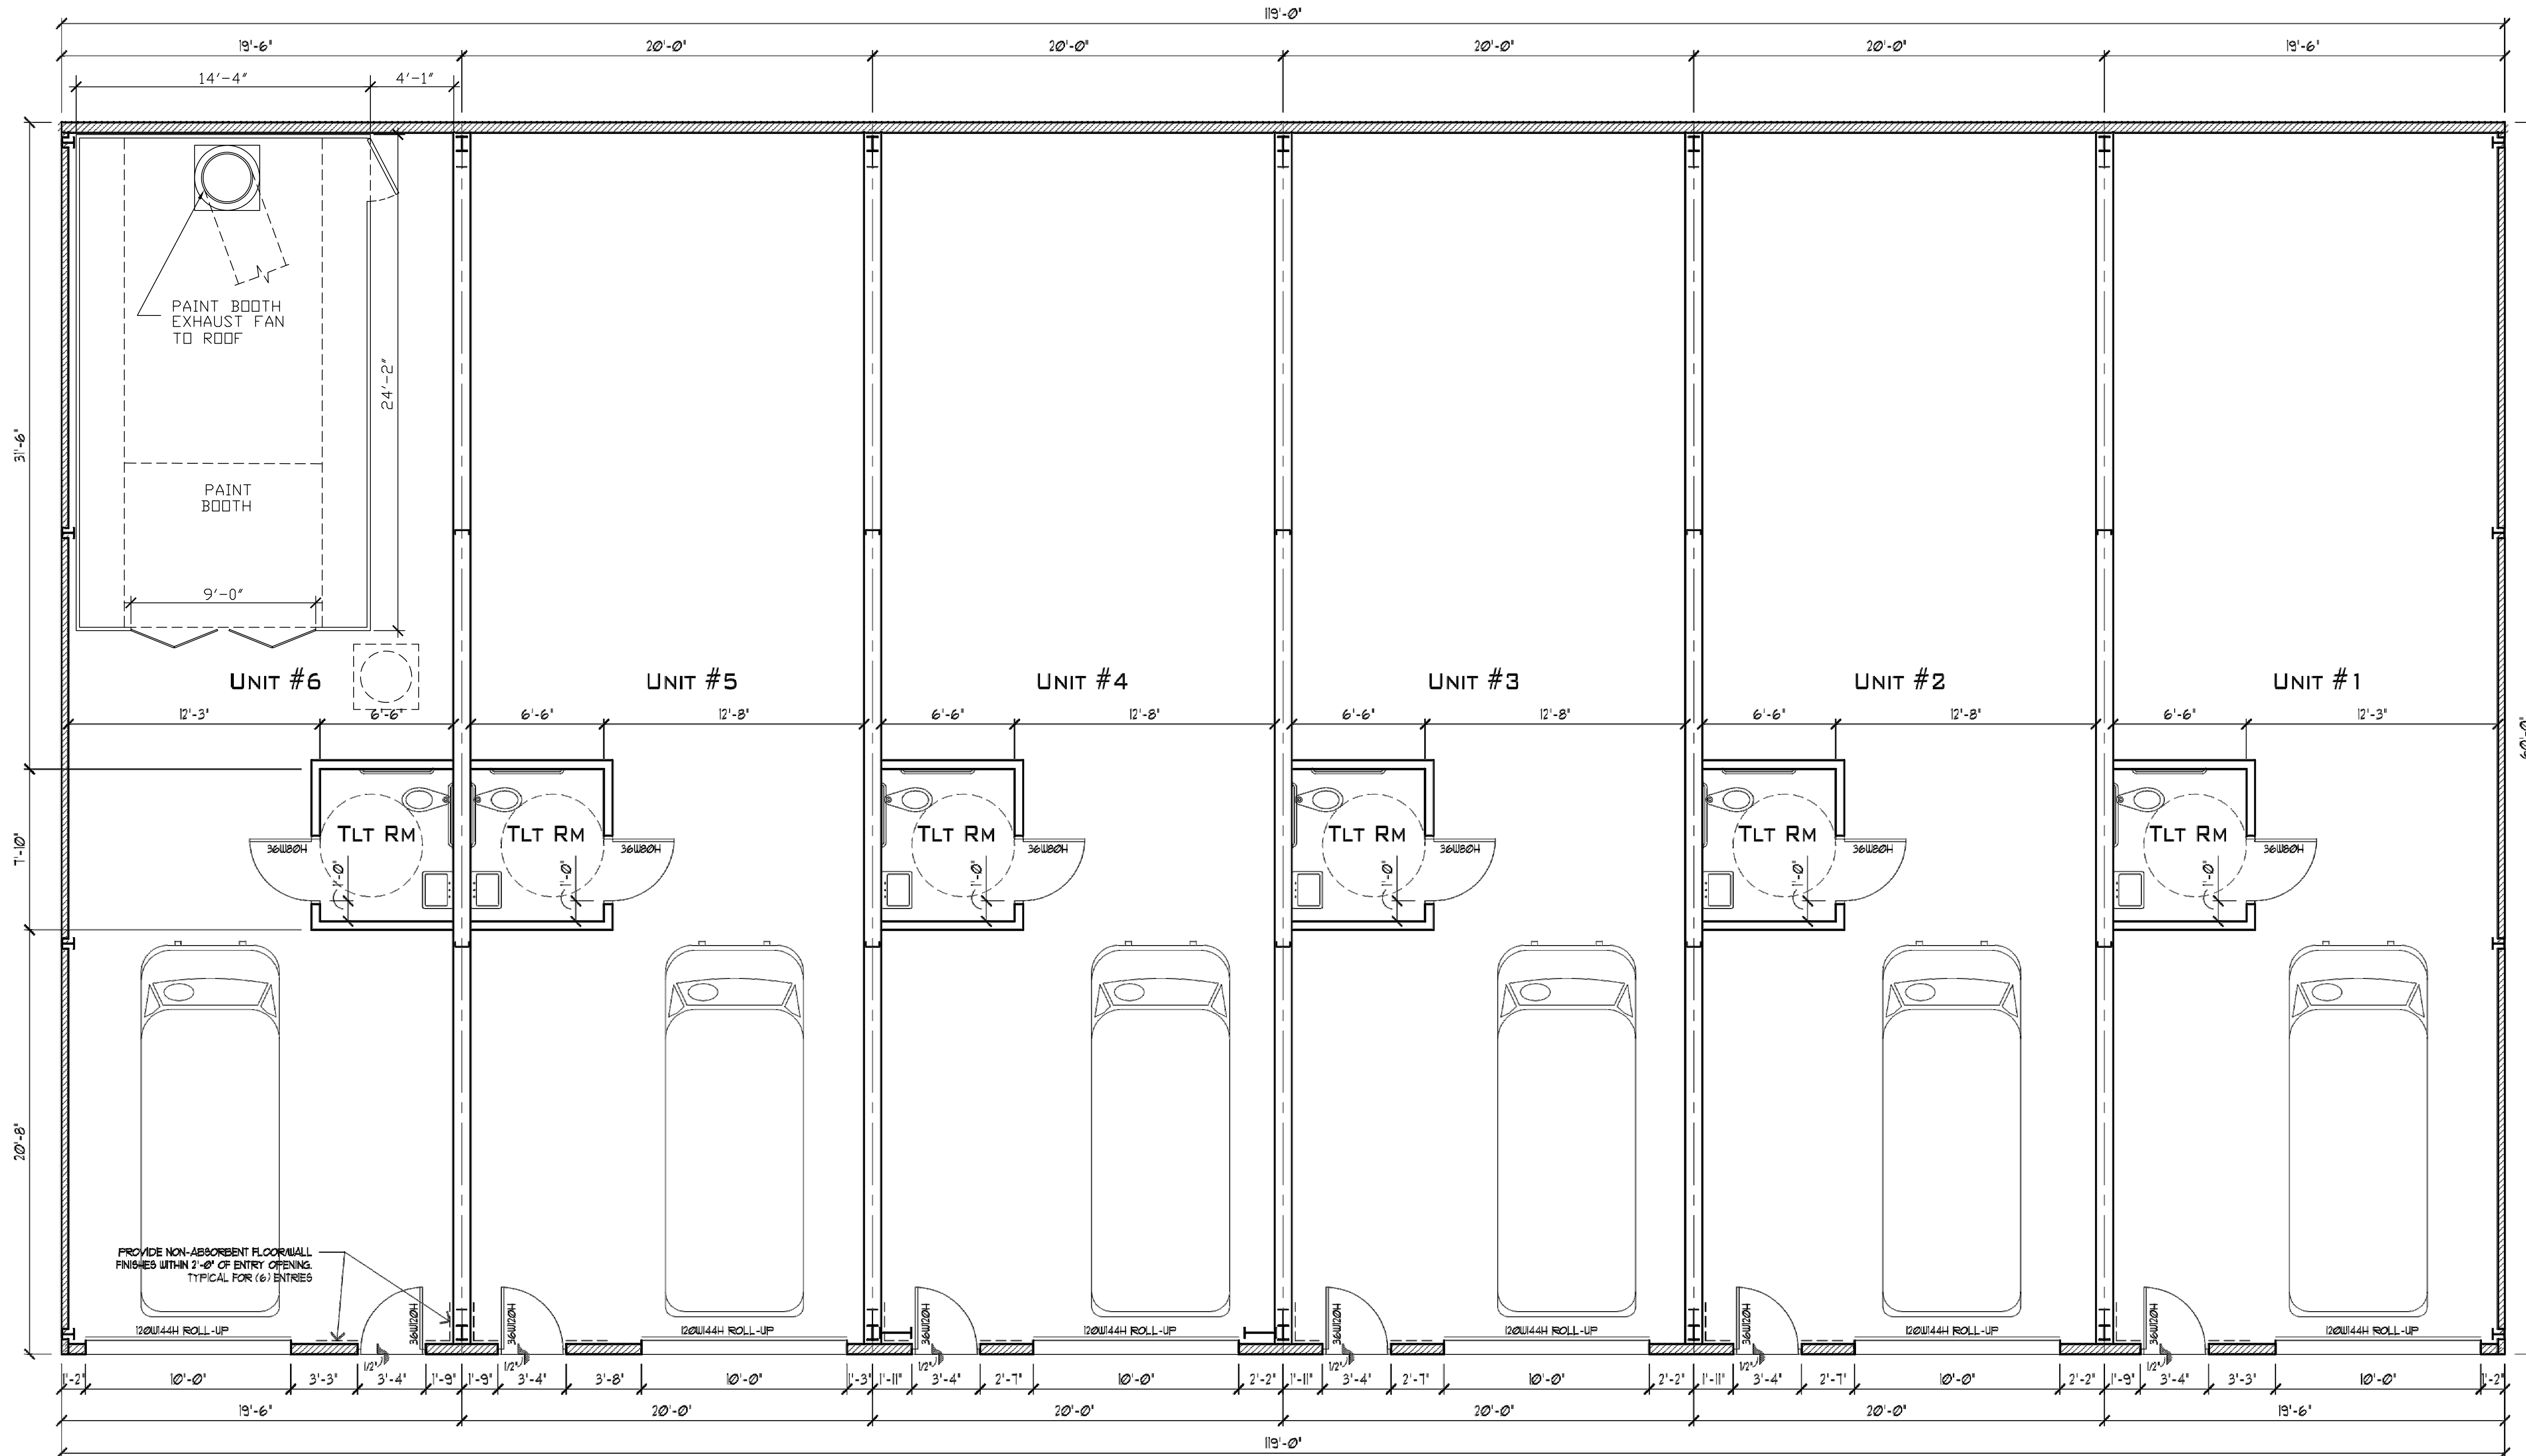


PROVIDE NON-ABSORBENT FLOOR/WALL FINISHES WITHIN 2'-0" OF ENTRY OPENING TYPICAL FOR (6) ENTRIES

**LEGEND**  
 NEW CHU WALL 6 TO BE INSTALL  
 NEW MTL WALL 6 TO BE INSTALL

**FLOOR PLAN**

SCALE: 1/4" = 1'-0"

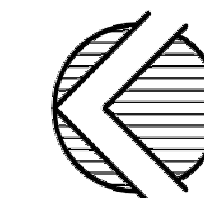

PROJECT TITLE  
 PAINT BOOTH INSTALLATION  
 FOR  
 HARMIK NAZARIAN  
 AT  
 16908 BROADWAY  
 CARSON, CA

DRAWING TITLE  
**FLOOR PLAN**

SCALE: AS NOTED

INSTRUMENTS OF SERVICE  
 THIS SHEET OF DRAWINGS ARE THE SOLE PRODUCT OF SERVICES AND REMAINS THE PROPERTY OF CSR ARCHITECTURE. THEY ARE NOT TO BE REPRODUCED OR ALTERED IN ANY MANNER WITHOUT THE EXPRESS WRITTEN PERMISSION OF CHRISTOPHER ROADDES.

REVISION DATES	DATE
REV A - 2015AUG31	8.6.20
REV C - 2018FEB08	PROJECT NUMBER
REV F - 2018MAY26	D141259
REV G - 2018AUG20	DRAWING NUMBER

A2.1