



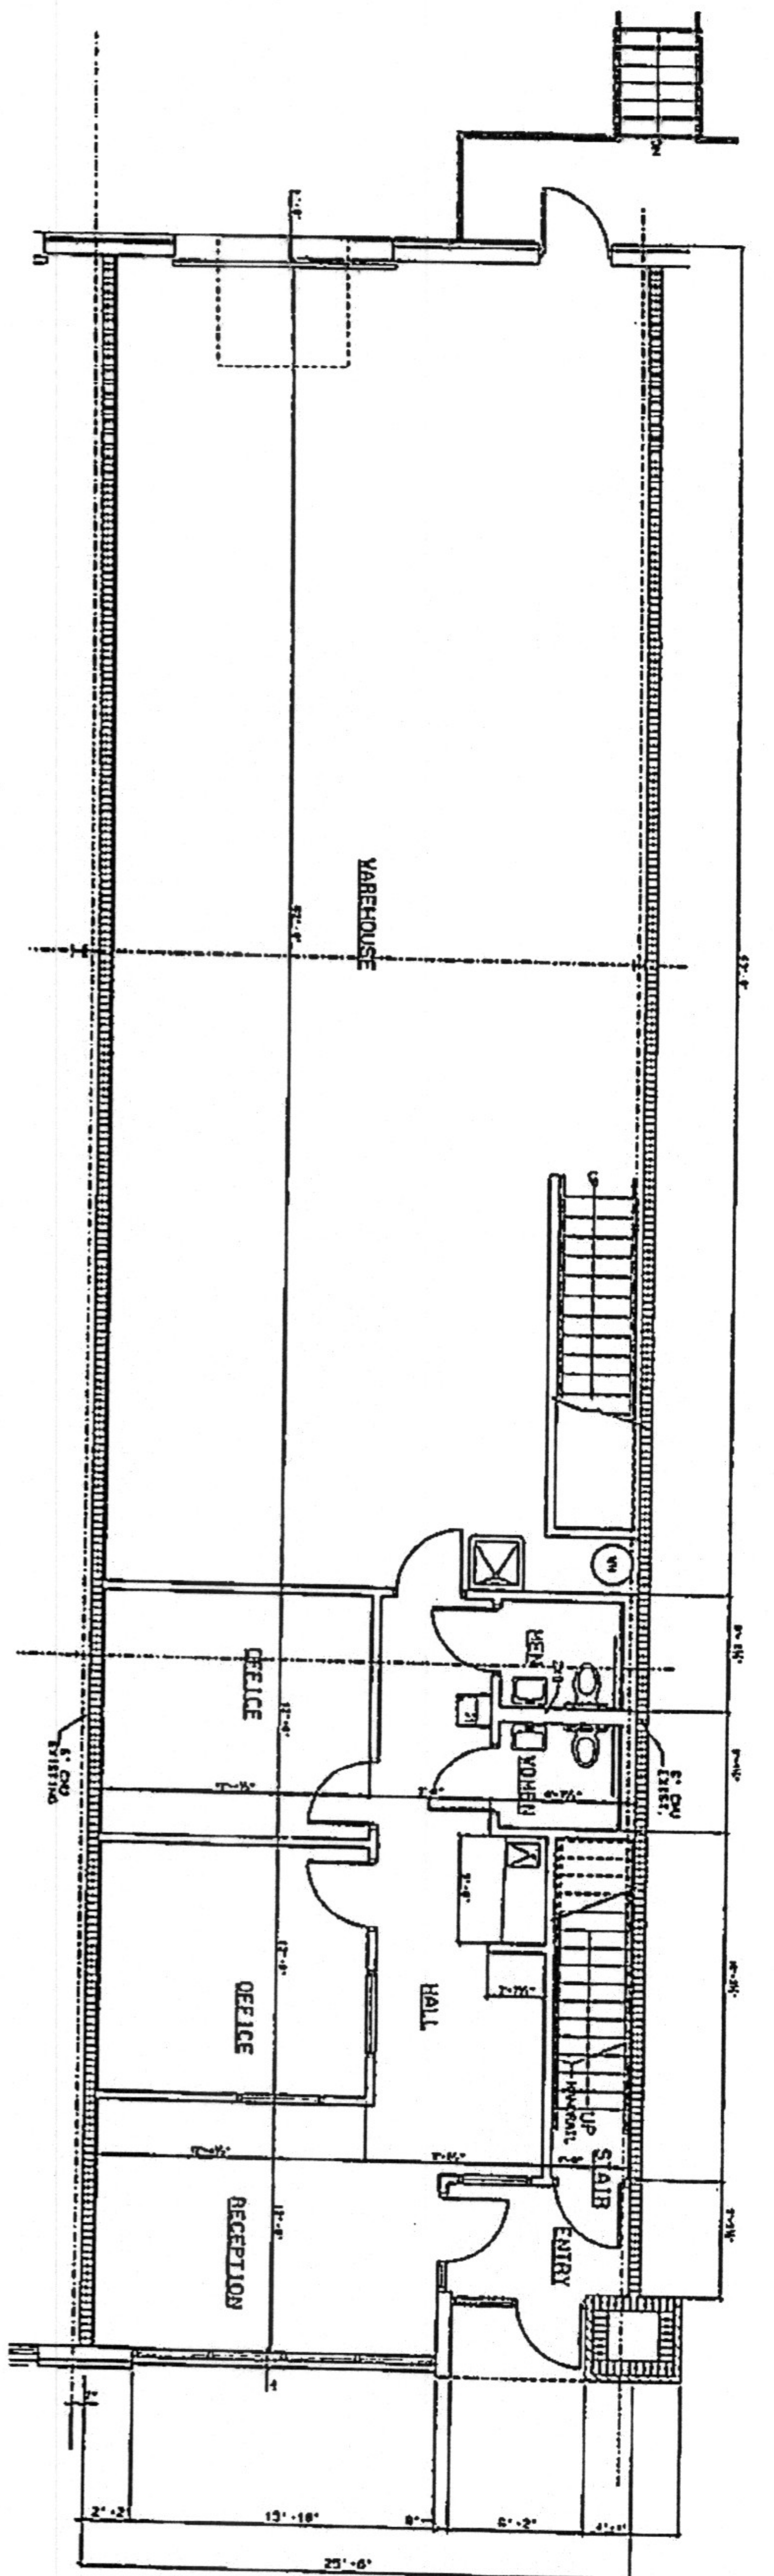

1 FIRST FLOOR PLAN
A2 SCALE: 1/4" = 1'-0"

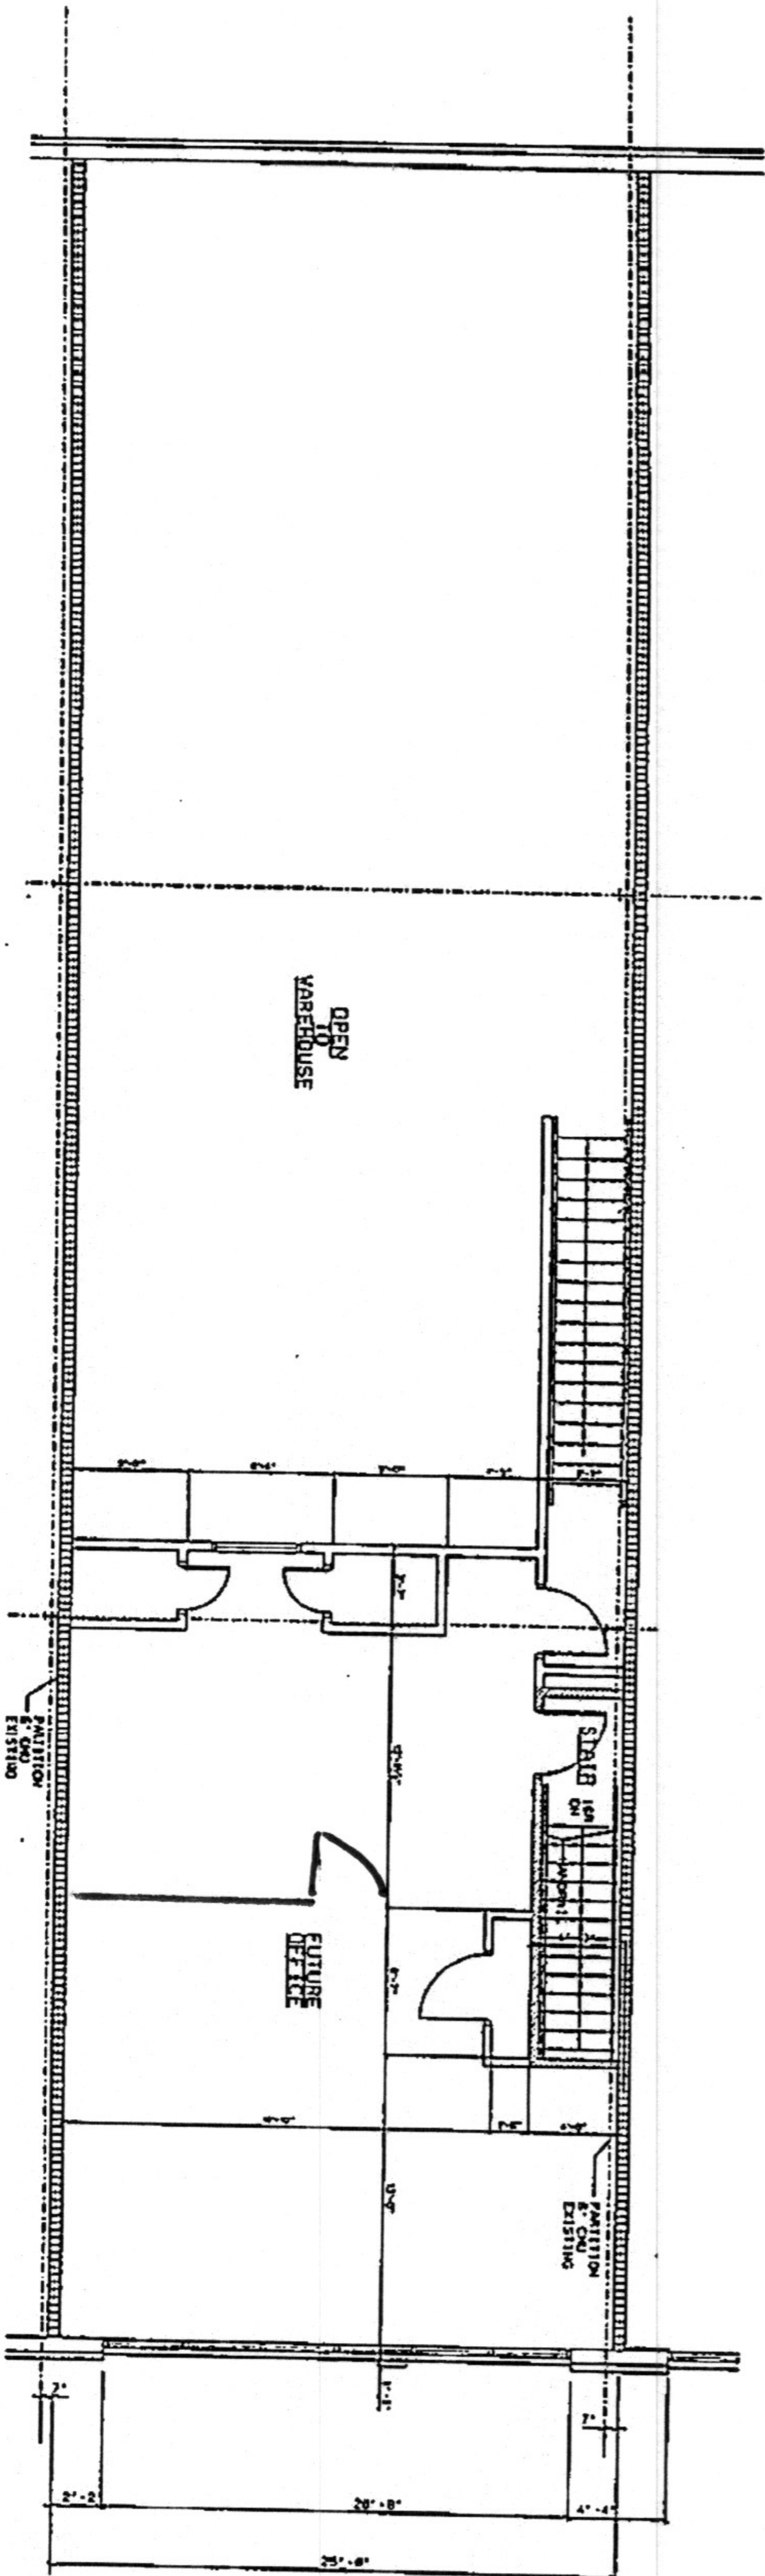

2 SECOND FLOOR PLAN
A2 SCALE: 1/4" = 1'-0"

Michael A. Martin P.A.
ARCHITECT
2110 W. 10TH AVE. SUITE 100
CHARLOTTE, NORTH CAROLINA 28202
(704) 375-1111 FAX (704) 375-1112

FIRST AND
SECOND
FLOOR
PLAN

HALIFAX STATION
PHASE 6
INDUSTRIAL CONDOMINIUMS
INTERIOR UPFIT - UNIT 422
CHARLOTTE, NORTH CAROLINA

BID DATE: 10/1/93
SET NO. 9612/PHASE 6
REV. 1
SCALE: AS NOTED
DRAWN BY: JSM
CHECK BY: NCM
DATE: 1 SEP 93
JOB NO. 961103

A2

2-27-13