




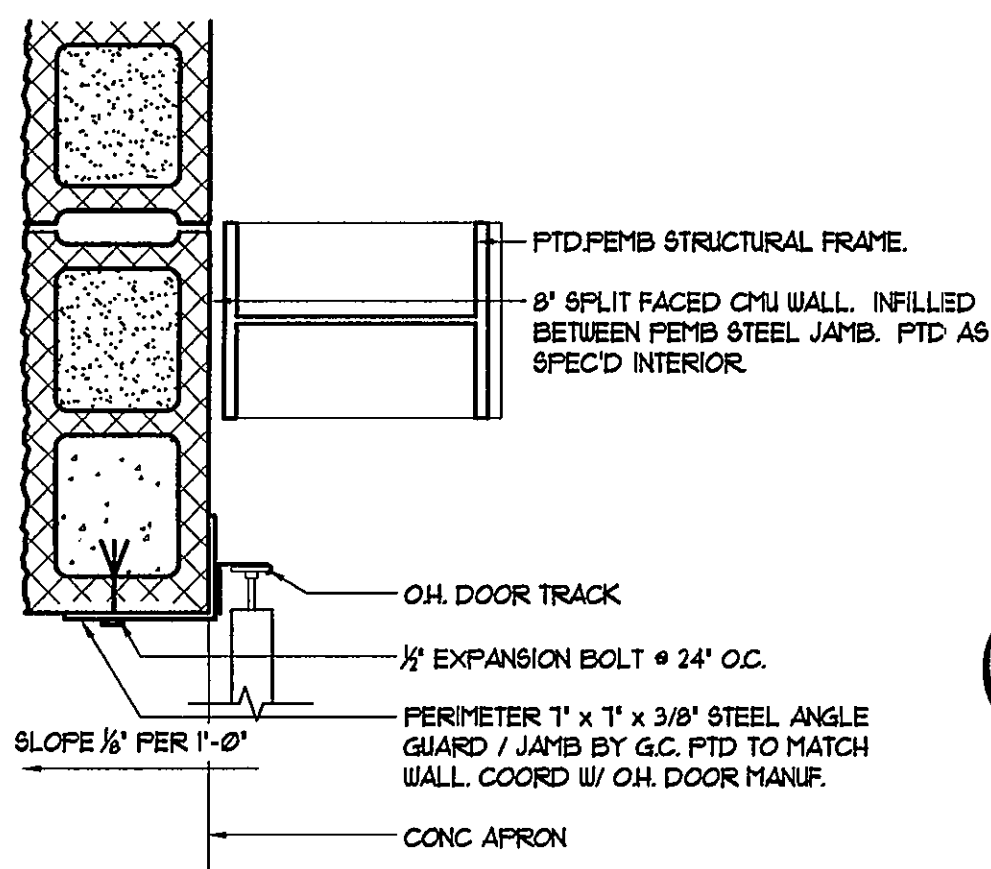


D5 PLAN DETAIL
SCALE: 1 1/2" = 1'-0"

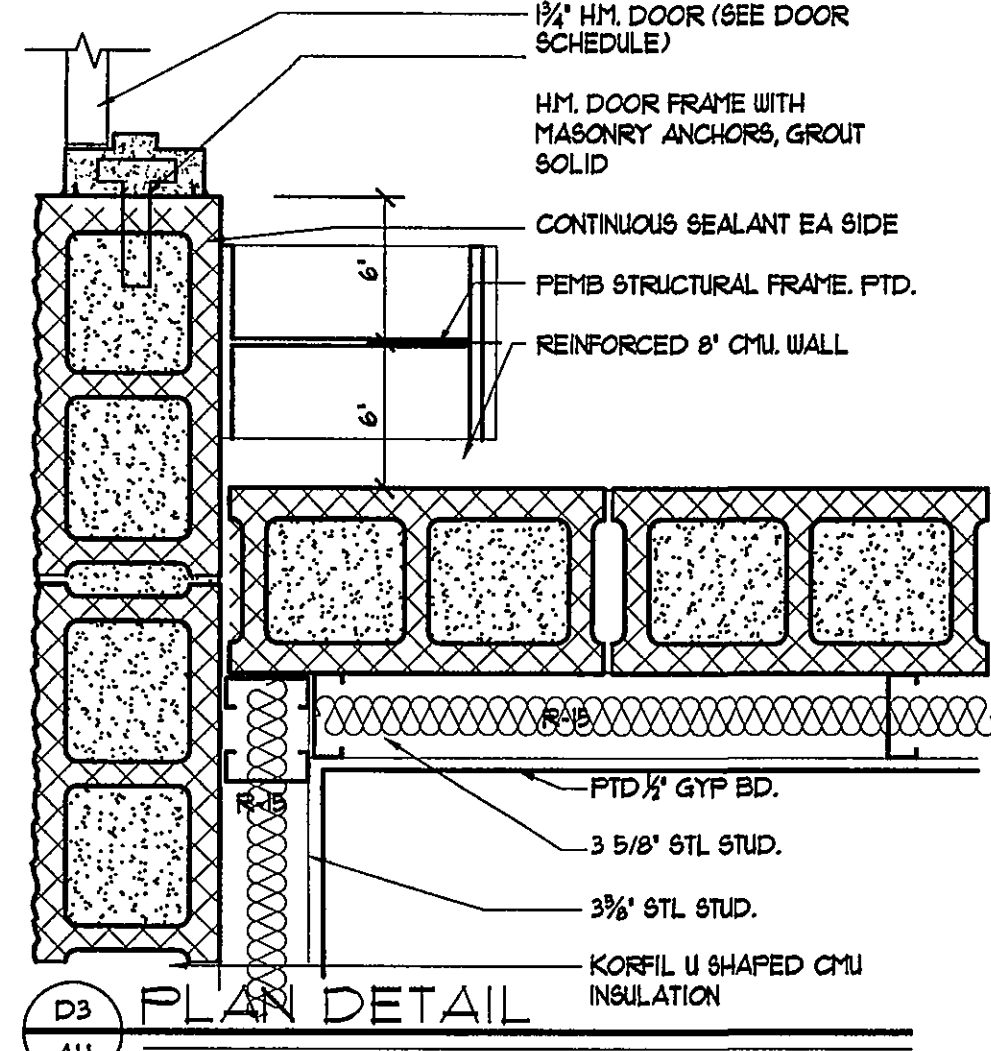


D3 PLAN DETAIL
SCALE: 1 1/2" = 1'-0"

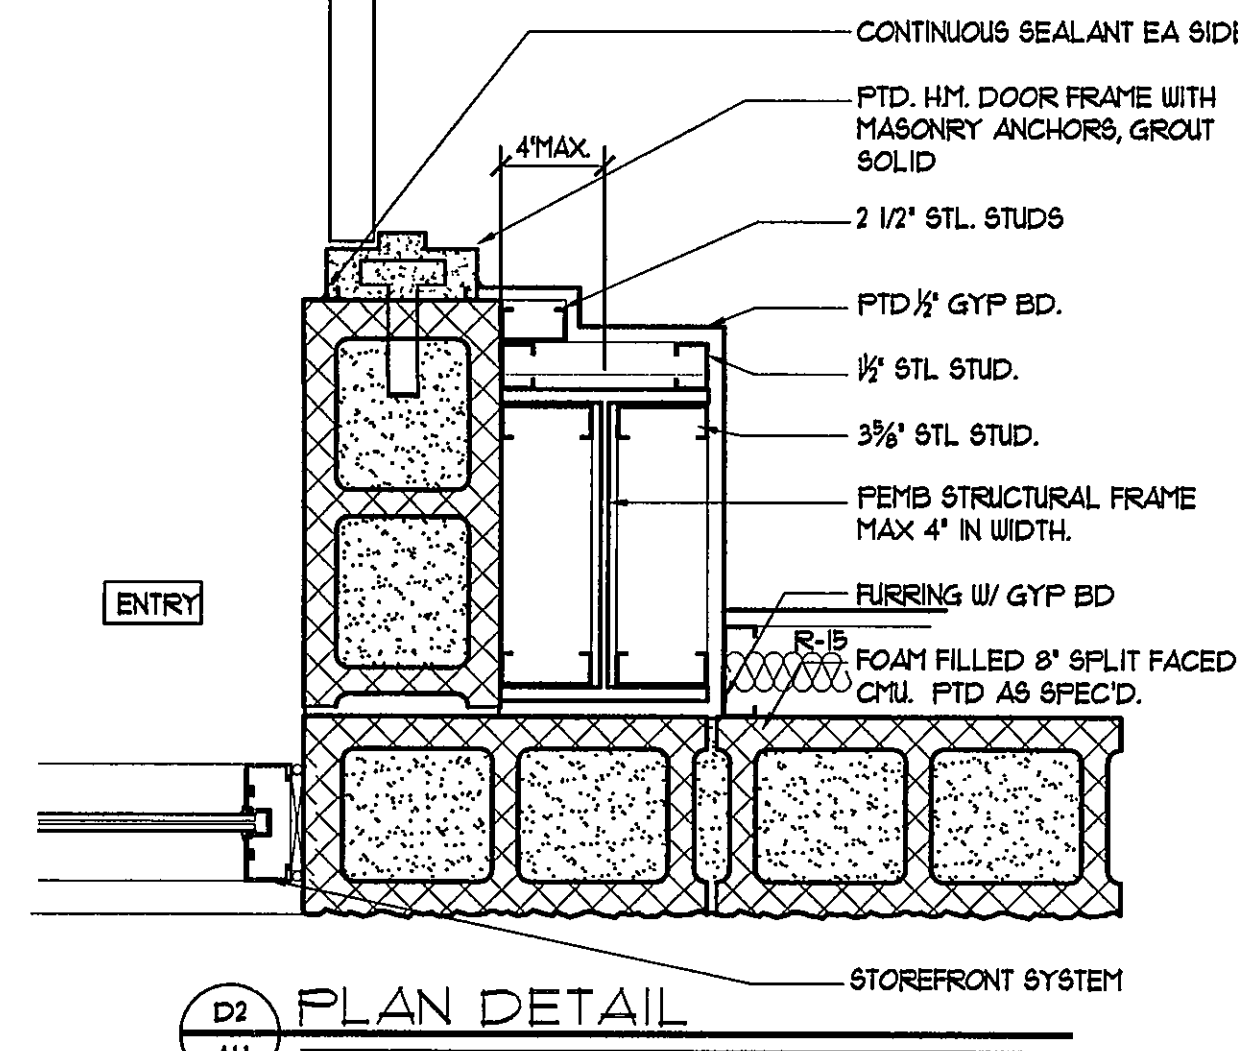


D2 PLAN DETAIL
SCALE: 1 1/2" = 1'-0"

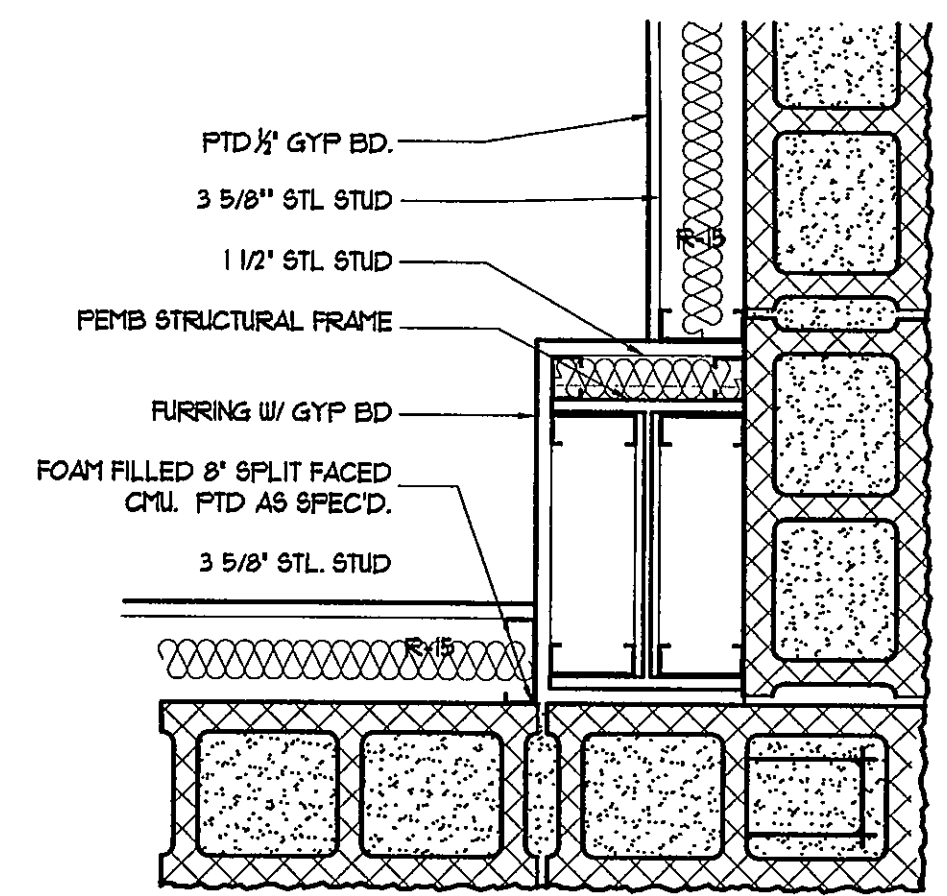


D1 PLAN DETAIL
SCALE: 1 1/2" = 1'-0"

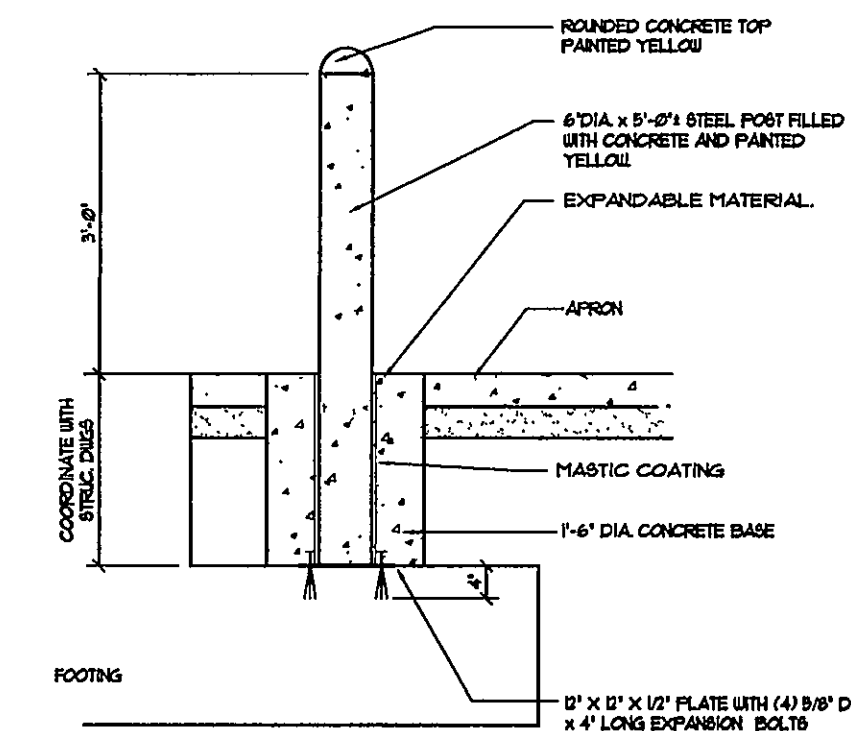


B5 BOLLARD AT CONCRETE COLUMN FOOTING
SCALE: 1/2" = 1'-0"

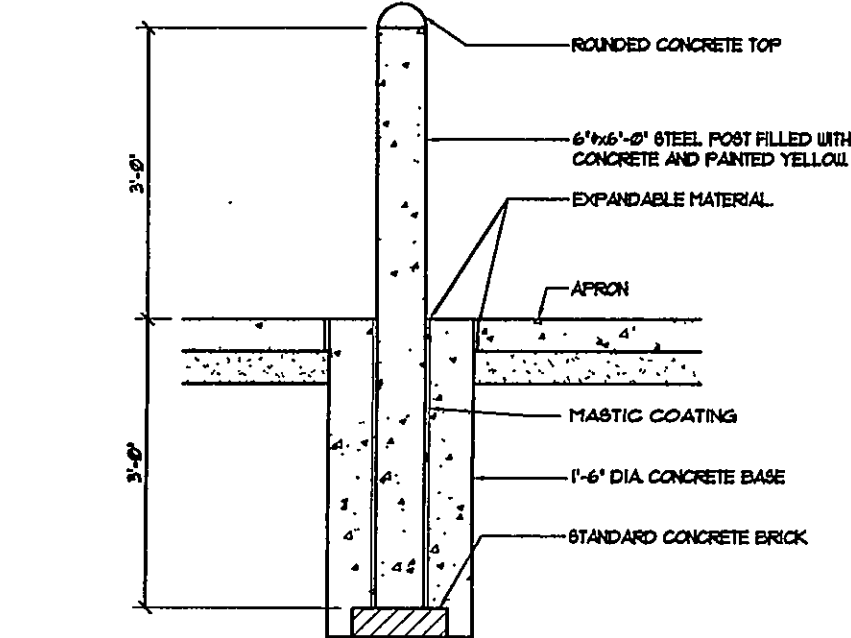

A5 STANDARD BOLLARD
SCALE: 1/2" = 1'-0"

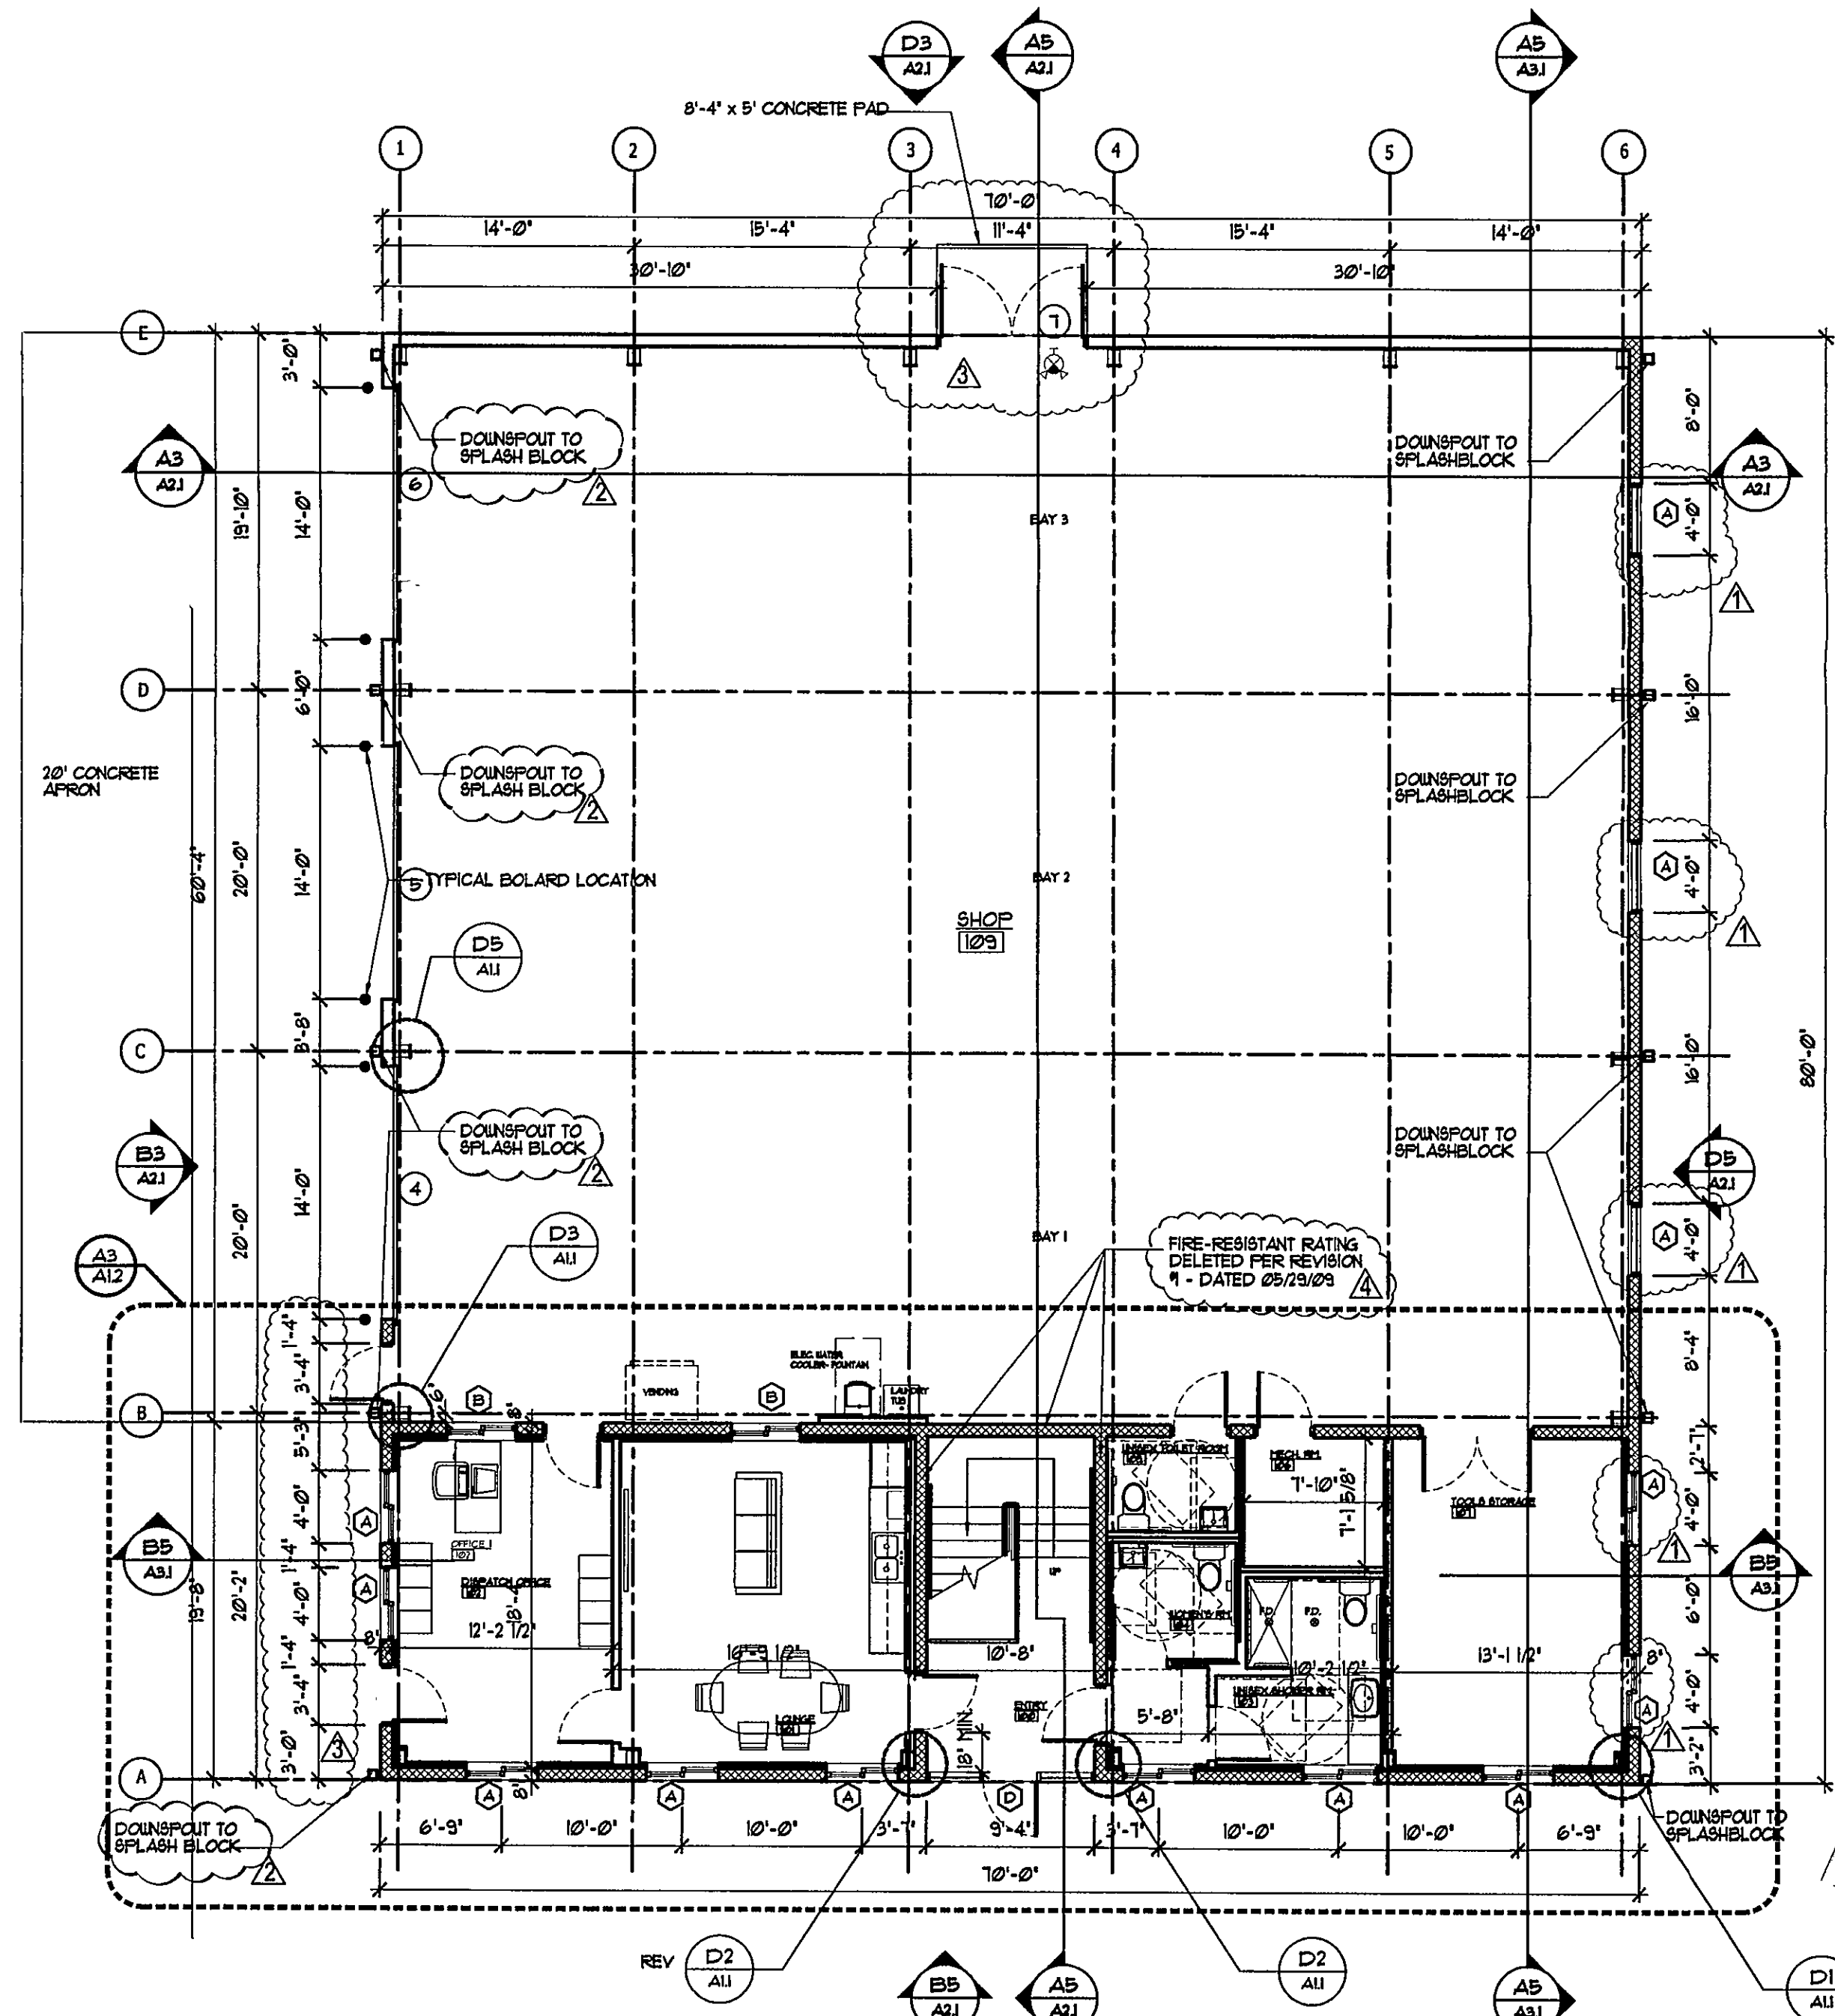

A4 LOWER FLOOR PLAN
SCALE: 1/8" = 1'-0"

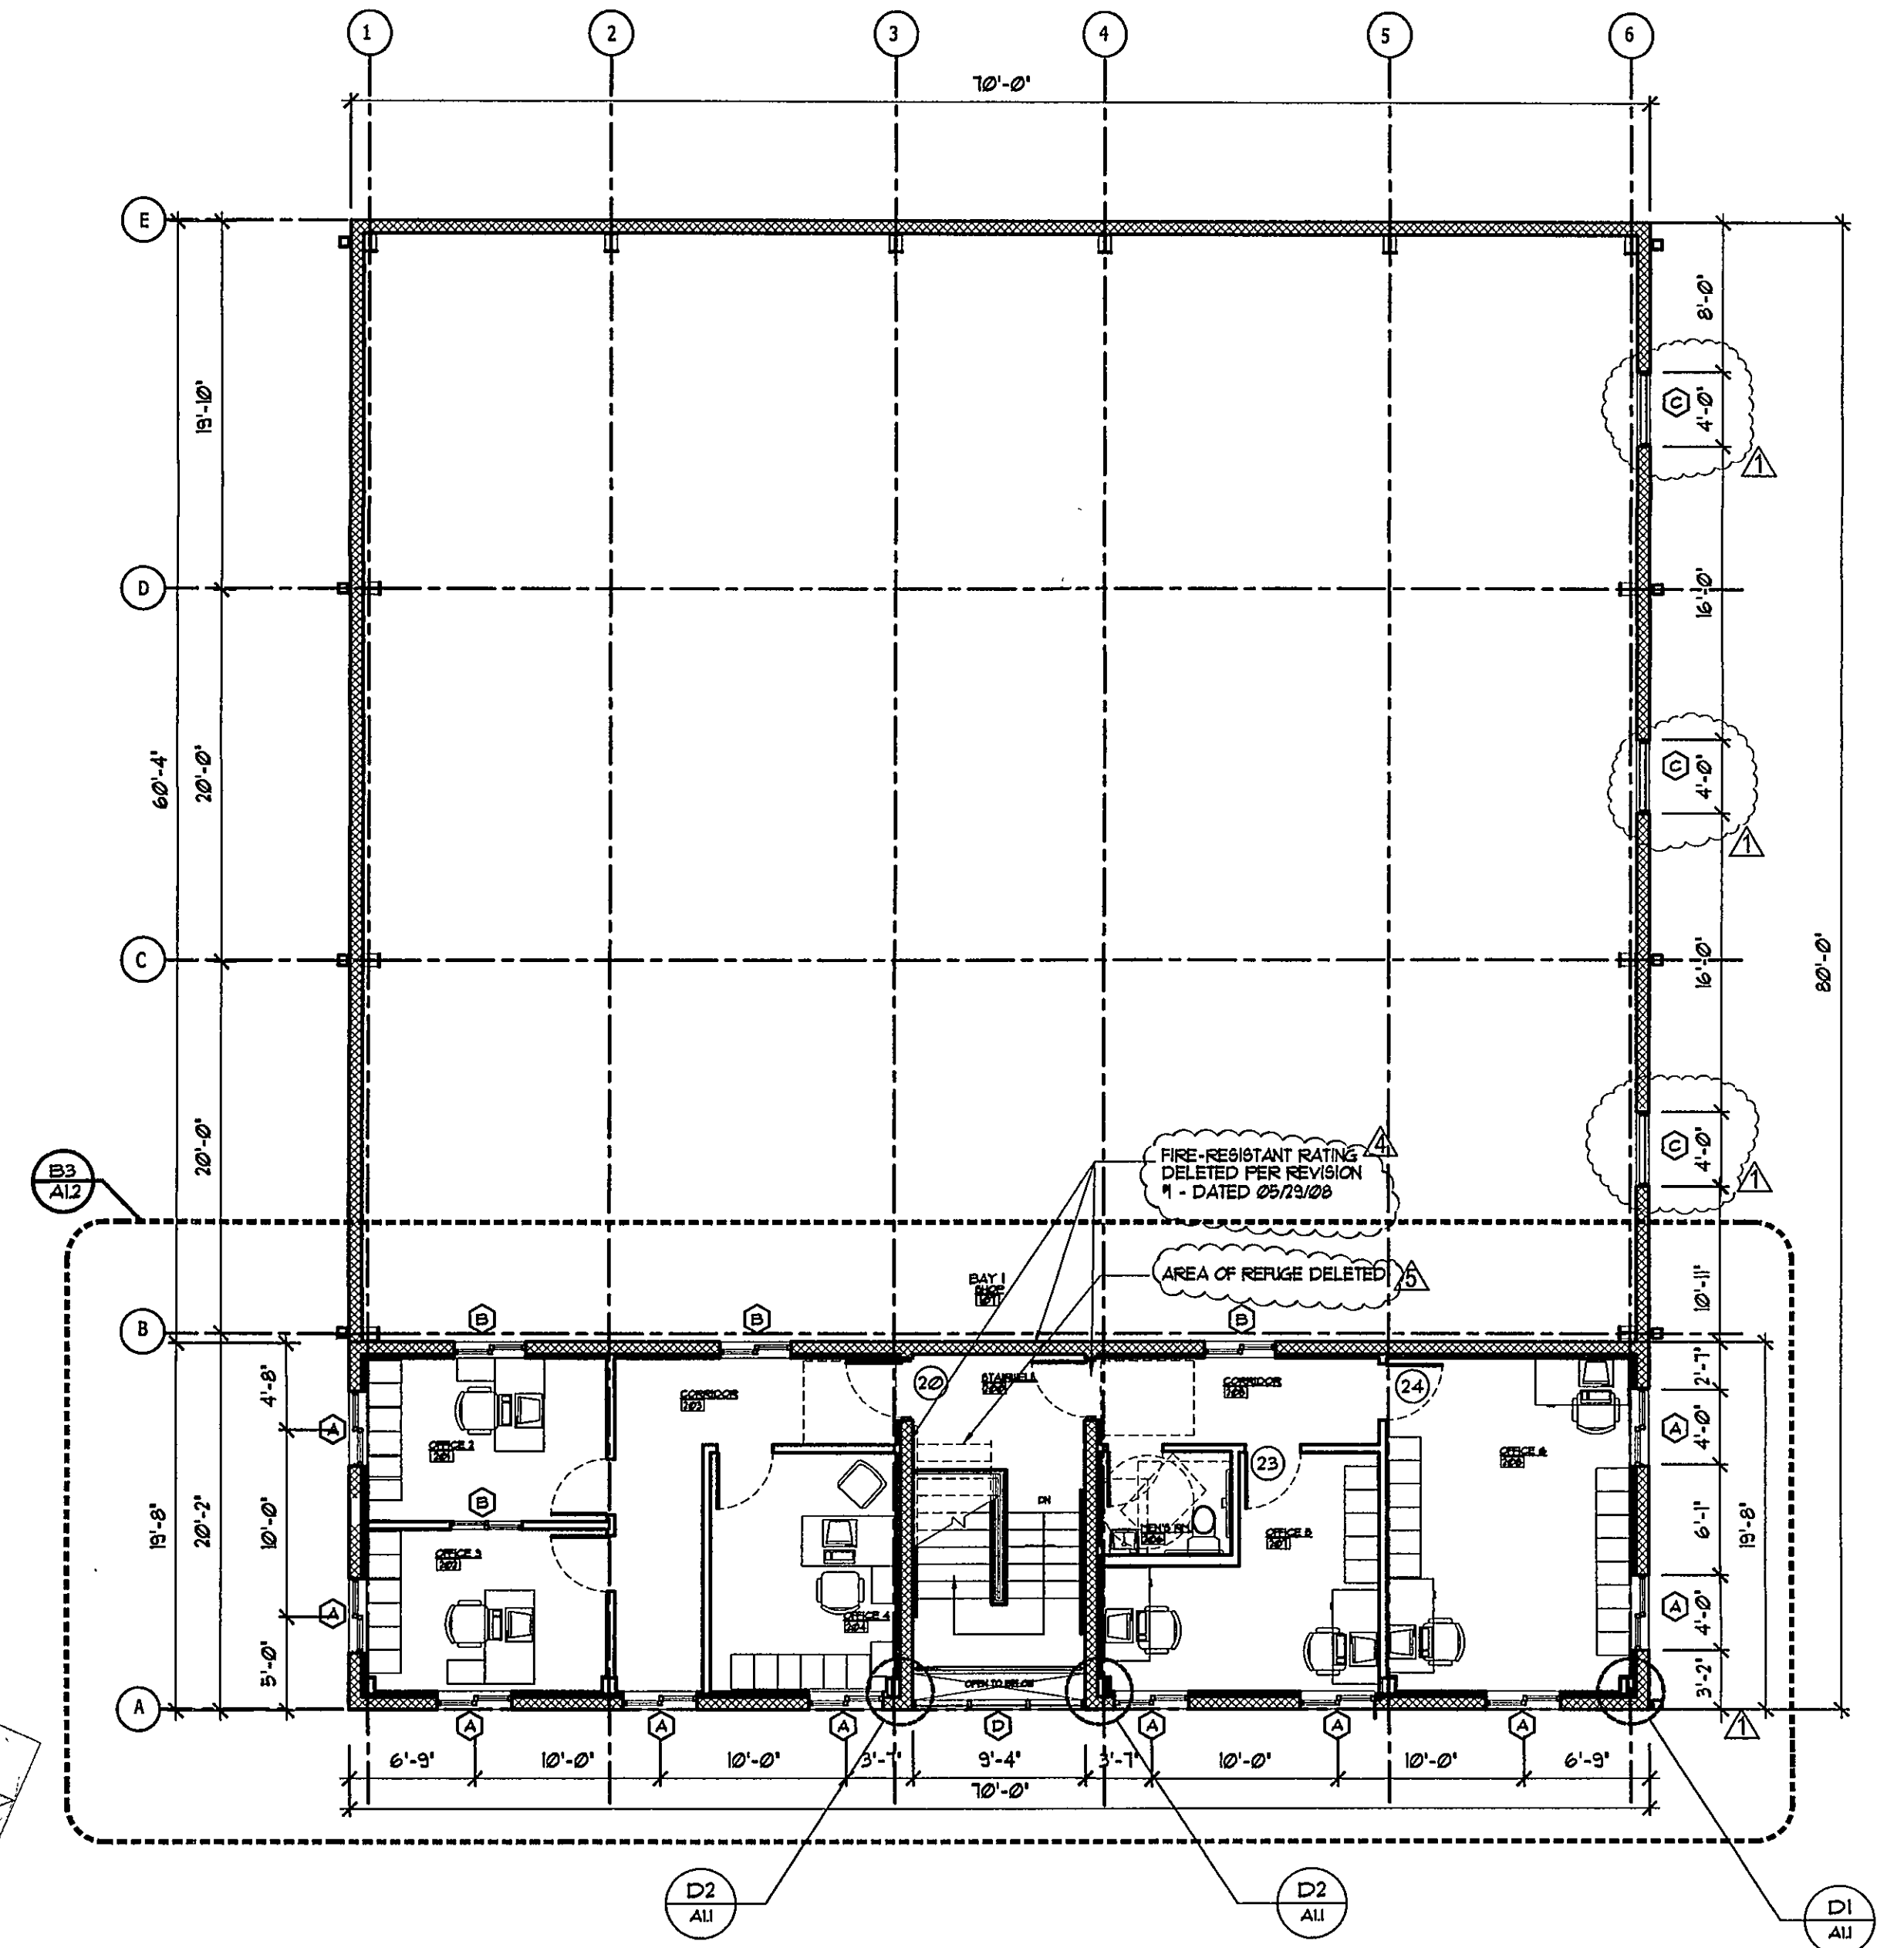

A2 UPPER FLOOR PLAN
SCALE: 1/8" = 1'-0"

REVISION	DATE	DESCRIPTION
01	05/07/08	PERMIT & BIDDING
02	05/27/08	DEV. COMMENTS
03	05/29/08	PWIC COMMENTS
04	10/21/08	OWNER REV.
05	04/23/09	CORRECTION
06	05/12/09	AREA OF REFUGE DELETED