


30'-7"

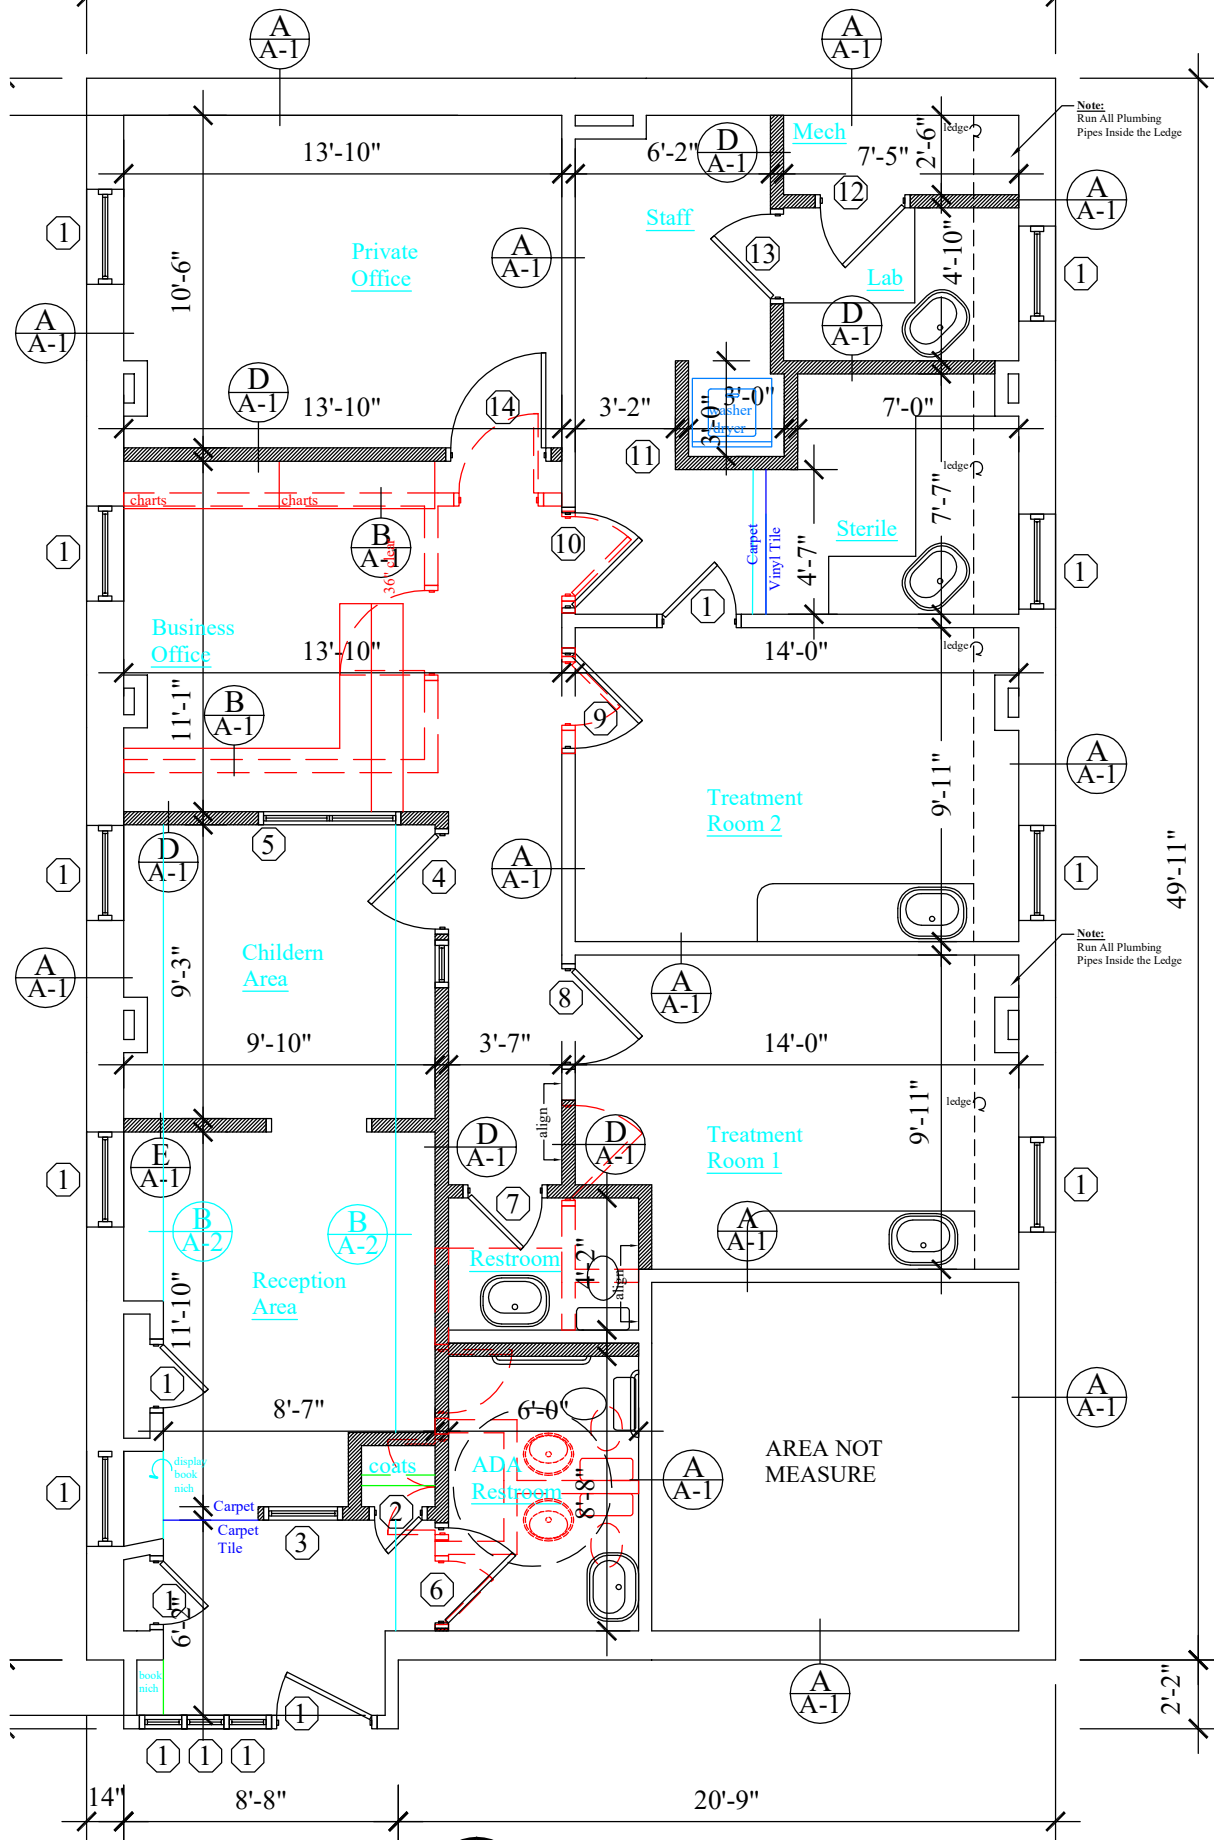

FLOOR PLAN

SCALE: 1/4" = 1'-0"



FRAMING: A representative of the tenant must approve chalked-out layout of partitions before erecting any partition.