
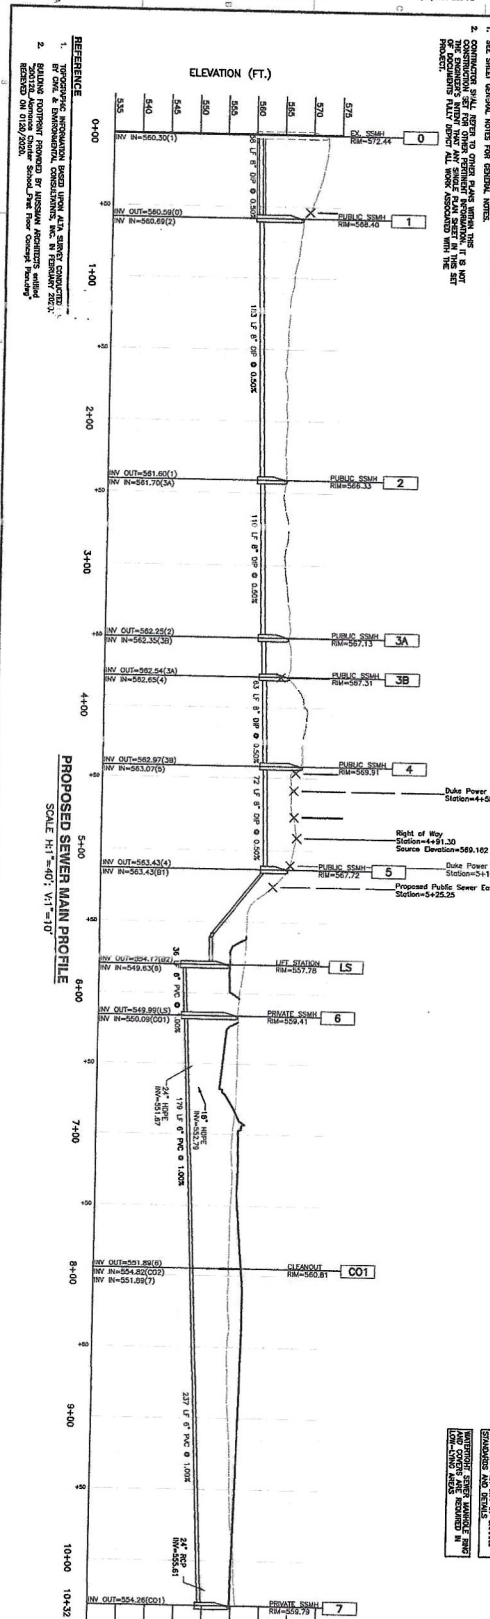


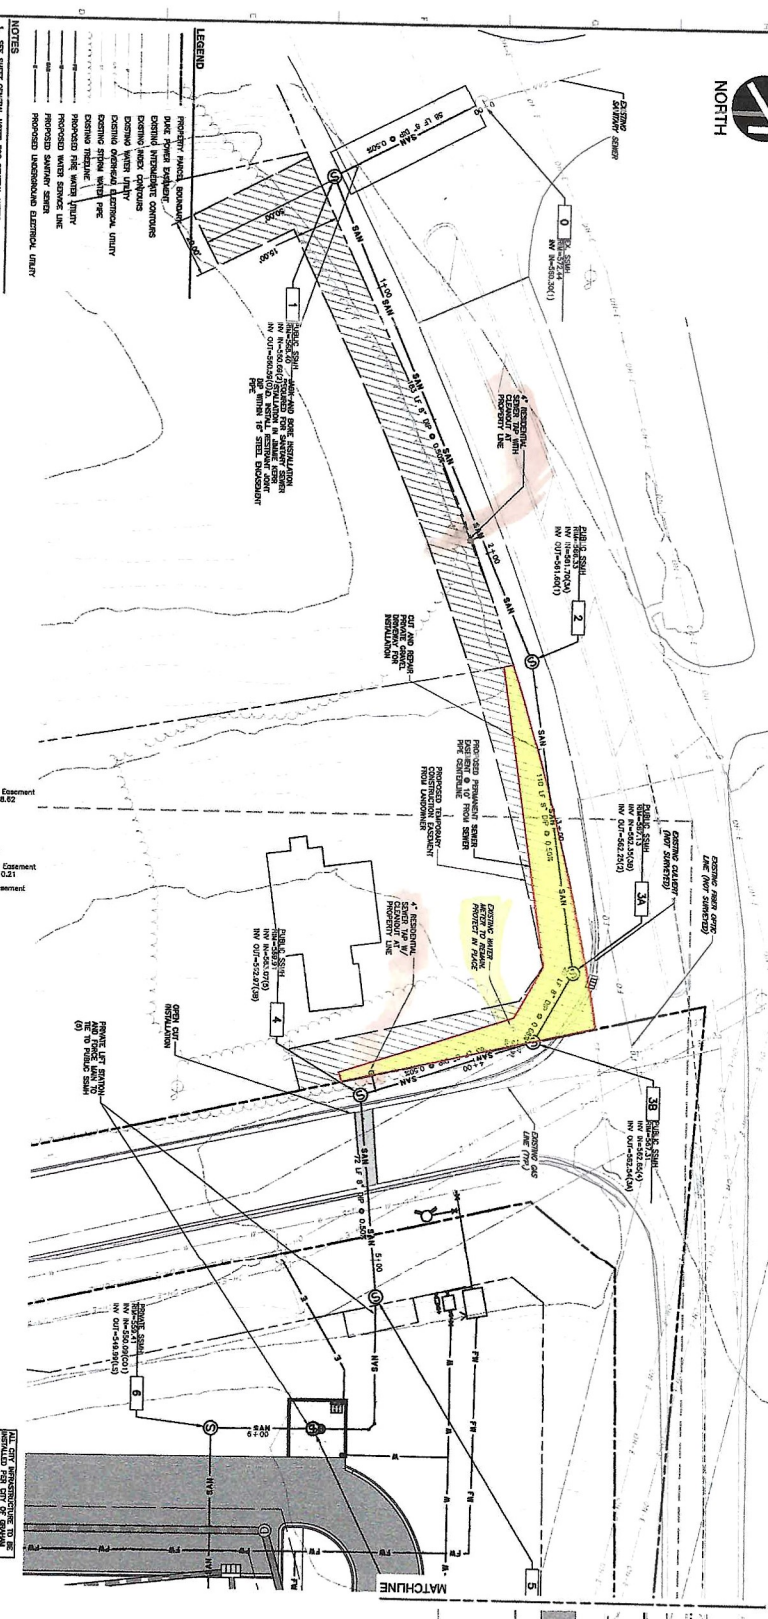

UTILITY PLAN

DATE: AUGUST 2020
DRAWN BY: AS SHOWN
PROJECT NO: 194-024
APPROVED BY: GAG

BC CONSTRUCTION GROUP
ALAMANCE COMMUNITY SCHOOL
195 KRONBERGS COURT
HAW RIVER, NORTH CAROLINA 27258

Civil & Environmental Consultants, Inc.
3701 Arco Corporate Drive - Suite 400 - Charlotte, NC 28273
Ph: 980.237.0373 - Fax: 980.237.0372
www.cechc.com

REVISION RECORD	
NO.	DESCRIPTION
1	ISSUED FOR PERMIT
2	REVISED FOR PERMIT
3	REVISED FOR PERMIT
4	REVISED FOR PERMIT
5	REVISED FOR PERMIT
6	REVISED FOR PERMIT
7	REVISED FOR PERMIT
8	REVISED FOR PERMIT
9	REVISED FOR PERMIT
10	REVISED FOR PERMIT

C500