



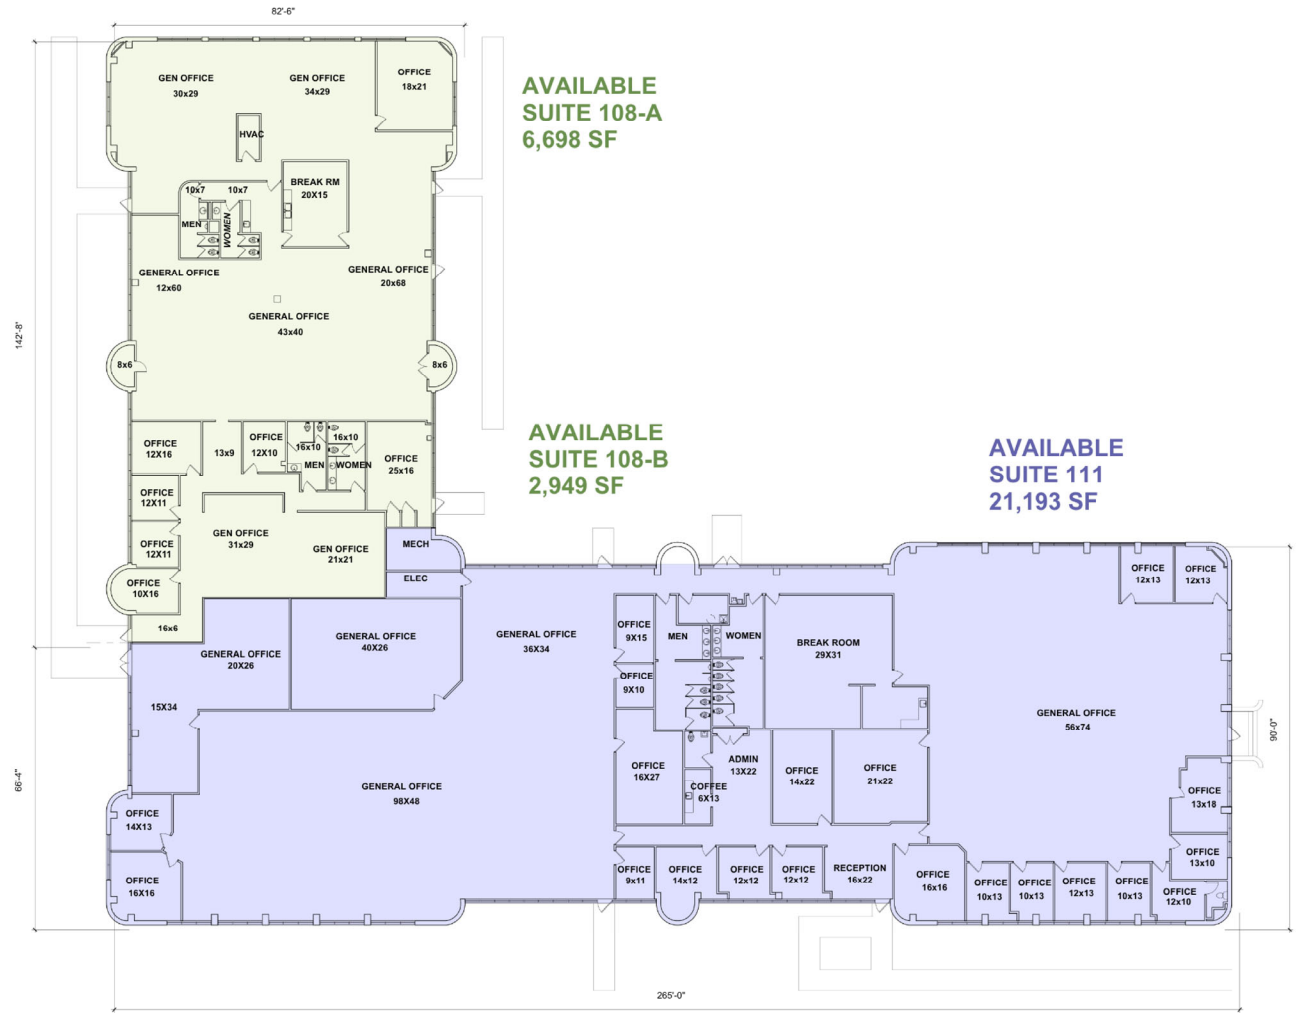

FLOOR PLAN
1/16" = 1'-0"

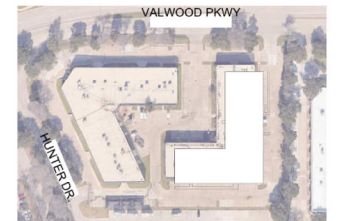

KEY PLAN



The drawings are preliminary and subject to change without notice.
DRAWN BY: [blank]
CHECKED BY: [blank]
DATE: [blank]
REVISIONS: [blank]
TITLE: [blank]
ARCHITECT: [blank]
SHEET: [blank]