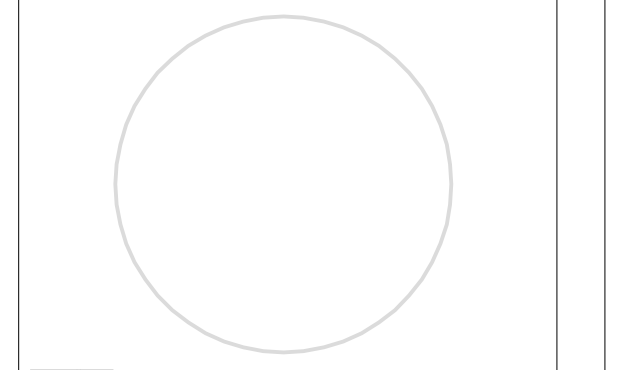

EXISTING LOWER LEVEL FLOOR PLAN
 SCALE: 1/4" = 1'-0" (24x36)

AREA = 5,996 SF

ARCHITECT



ARCHITETRA P.C.

1500 E. Lancaster Ave.
Suite 103
Paoli, Pa. 19301
(610) 993-9111 (610) 993-0510 fax

CONSULTANT

CONSULTANT

OWNER

PROJECT

EXISTING CONDITION PLAN:
PAOLI WEST SHOPPING CENTER
 16-34 WEST LANCASTER AVE.
 PAOLI, PA
 TREDYFFERIN TOWNSHIP,
 CHESTER COUNTY

REVISIONS

NO.	DATE	REVISION

SHEET TITLE:

EXISTING CONDITIONS PLAN

ISSUED/REVIEW
 DATE: 11.6.18 SCALE: AS NOTED
 DRAWN BY: JML CHECKED BY: JML
 DRAWING NO.

A2.0

REVIEW