



\\Server\shared\Eric\2009 ERIC\LAZY A RANCH\MOMMENSEN POTATO STORAGE.dwg, 6/17/2009 7:00:34 AM

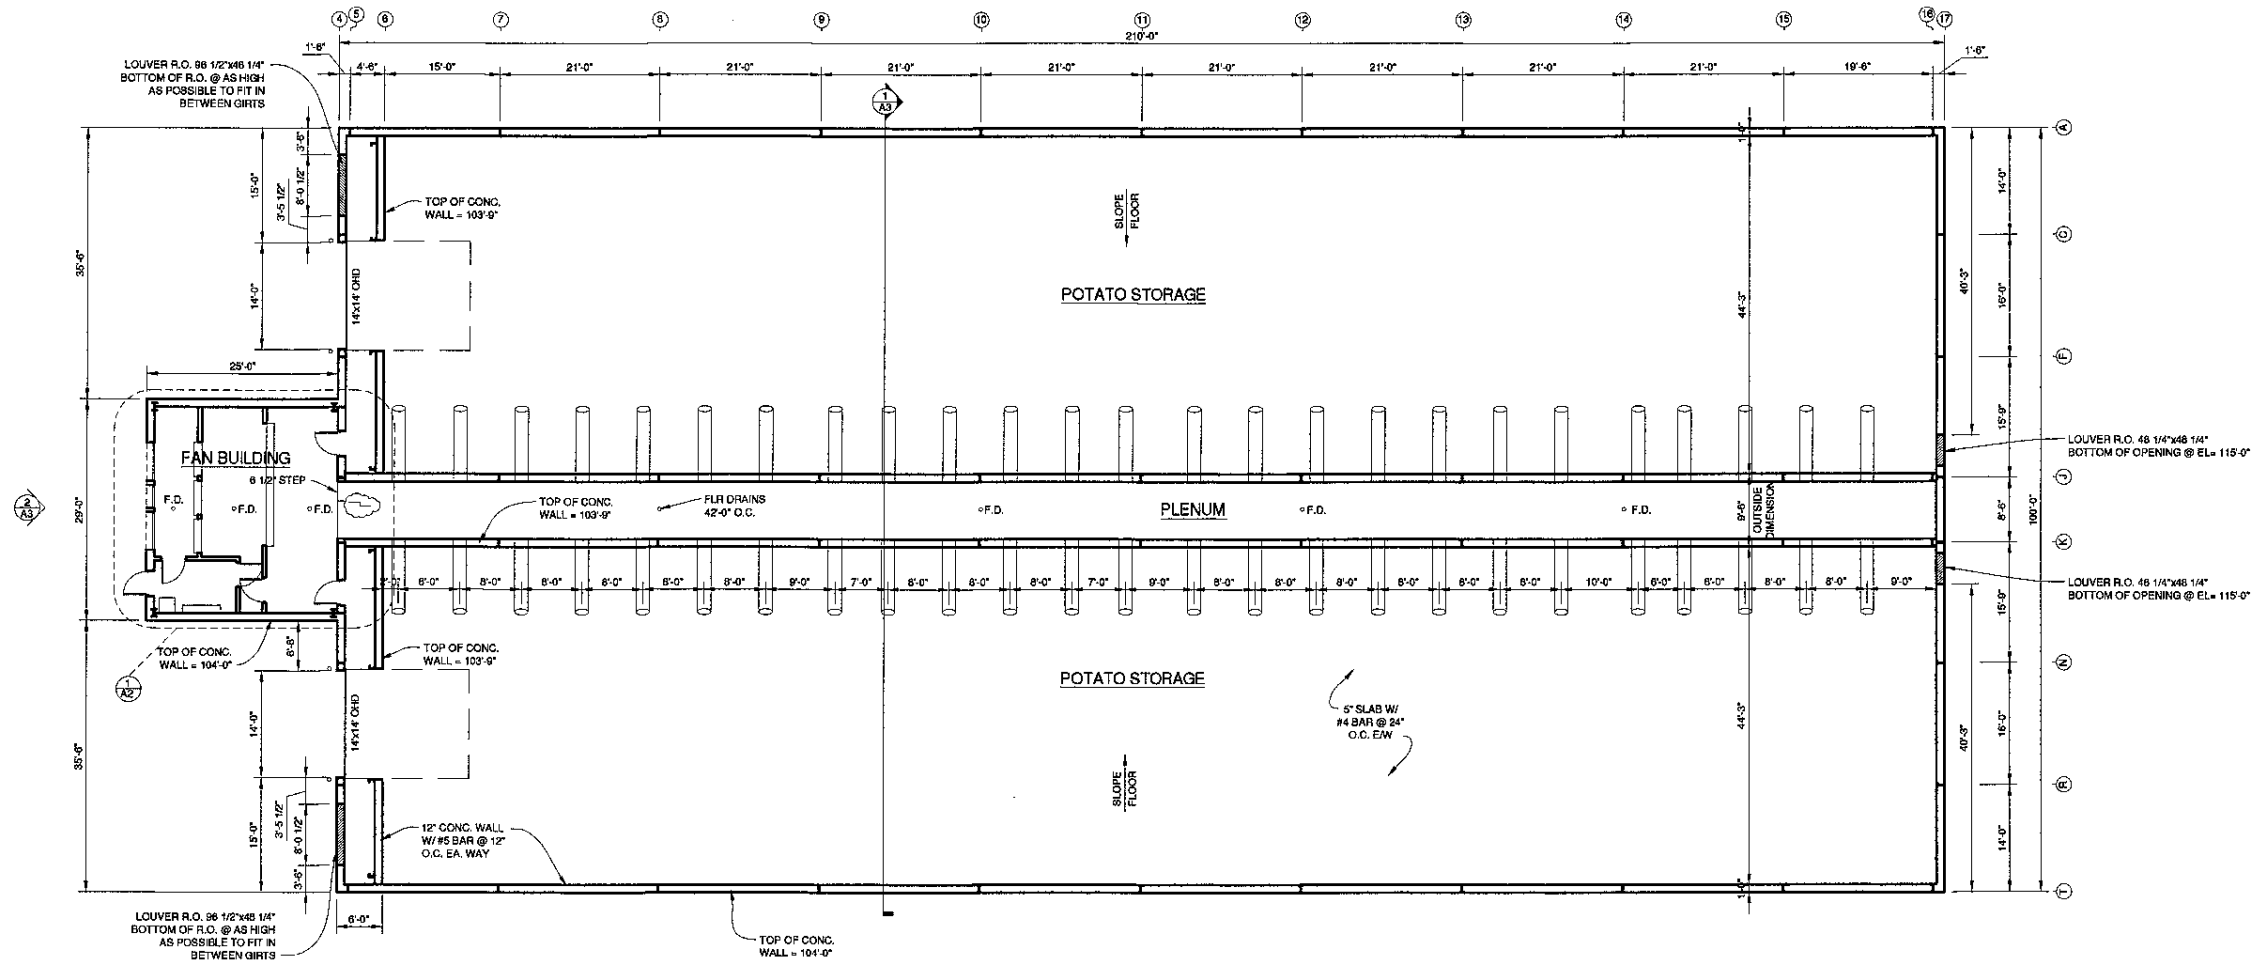

FIRST FLOOR PLAN

3/8" = 1'-0"

 

Northwest Builders, Inc.
 2063 17 1/2 Ave.
 Rice Lake, WI 54868
 Phone: (715) 234-7066
 Fax: (715) 234-9378
 E-Mail: nwb@centurytel.net
 www.nwbbuildersinc.com


Drawn By
 EDS

Lazy -A- Ranch
 County Hwy SS
 Rice Lake, WI

Sheet Description
 First Floor Plan


Date
 5/14/09

Sheet No.
A1

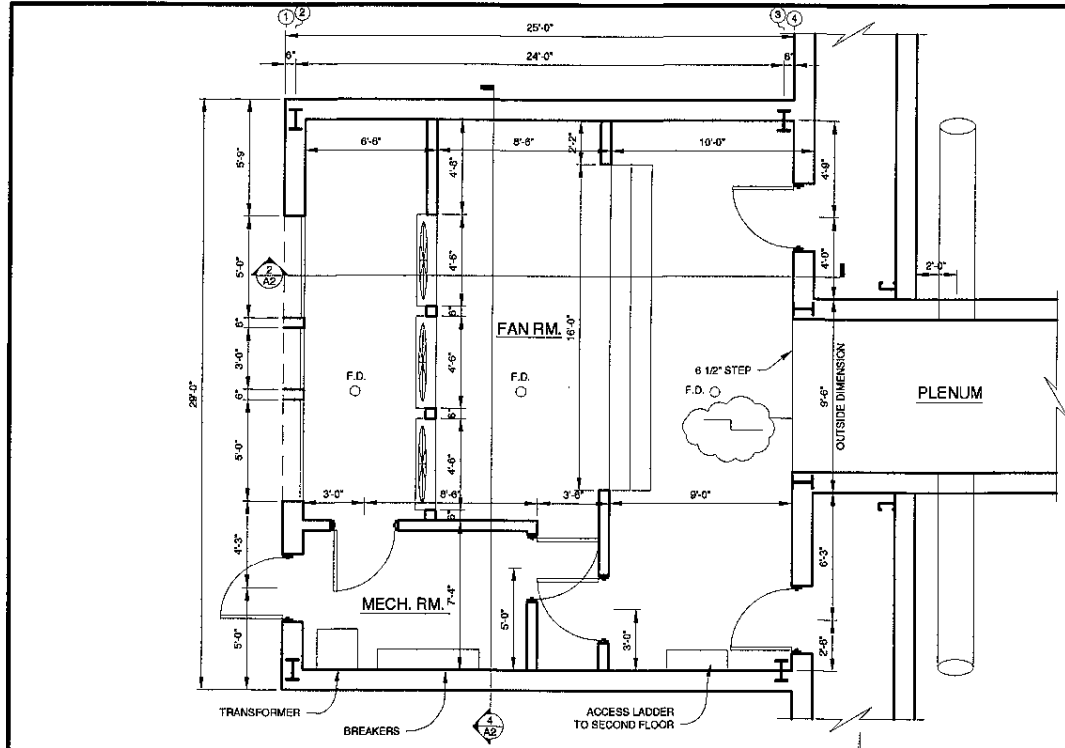


1 ENLARGED FIRST FLR. PLAN OF FAN BUILDING
1/4" = 1'-0"


GENERAL NOTES:
 - FRAMED OPENINGS
 (2) FRESH AIR OPENINGS 60"W x 67"H
 (1) FRESH AIR OPENING 38"W x 67"H
 (2) RETURN AIR OPENING 57"W x 64"H
 (1) RETURN AIR OPENING 33"W x 64"H
 (1) CLIMACELL OPENING 182"W x 156"H
 (3) FAN OPENINGS 54"W x 54"H
 - TOTAL WEIGHT OF MECH. ON FAN ROOM MEZZANINE 3200 LBS.

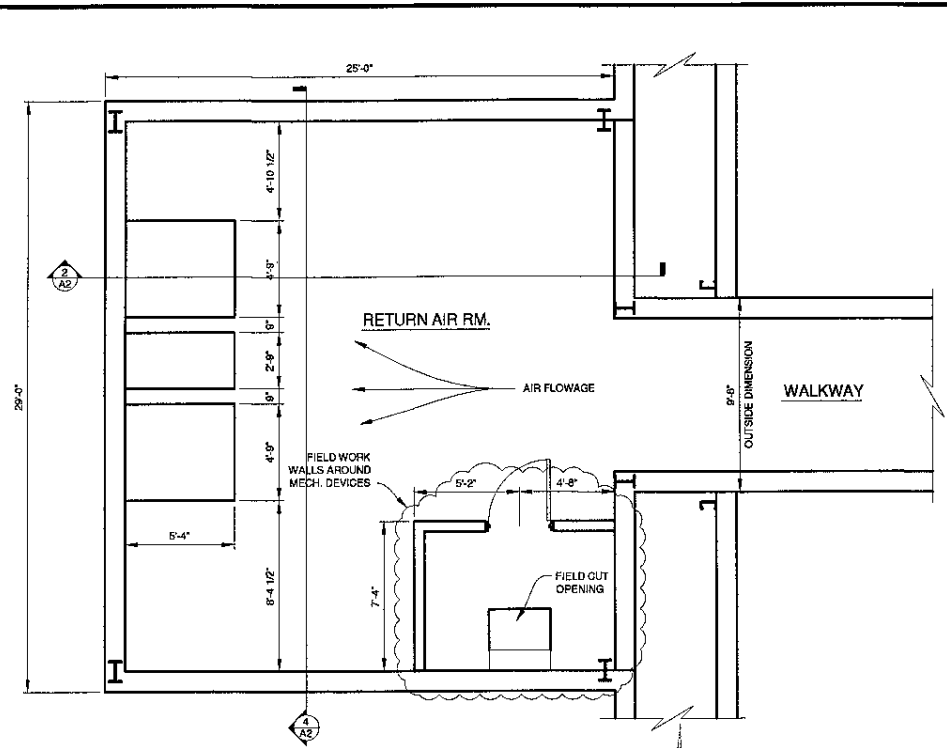


2 ENLARGED SECOND FLR. PLAN OF FAN BUILDING
1/4" = 1'-0"

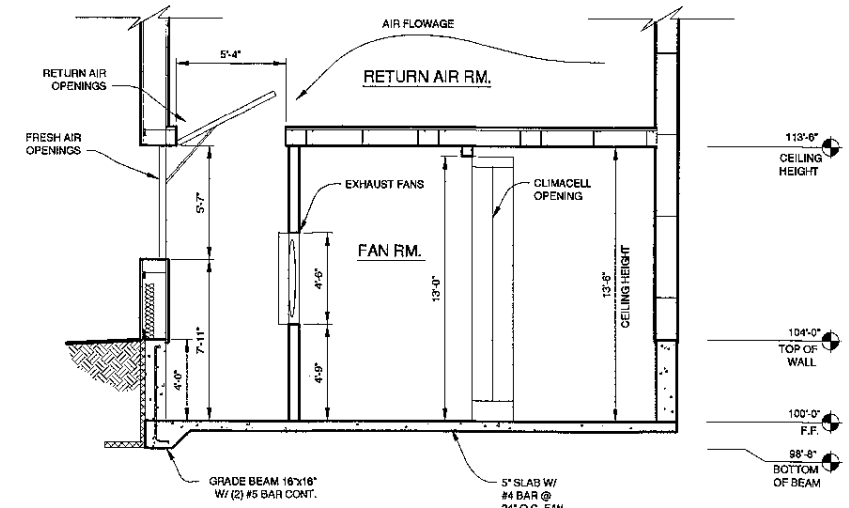


3 SECTION THROUGH FAN RM.
1/4" = 1'-0"

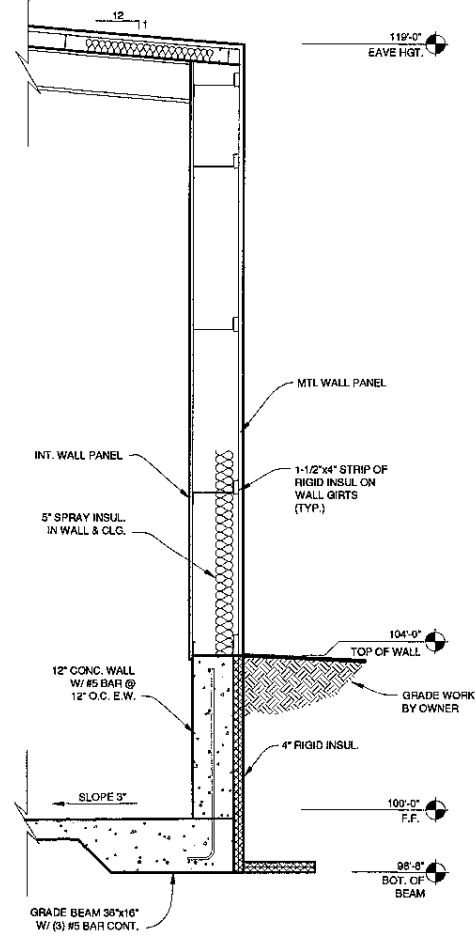

4 WALL SECTION
1/2" = 1'-0"

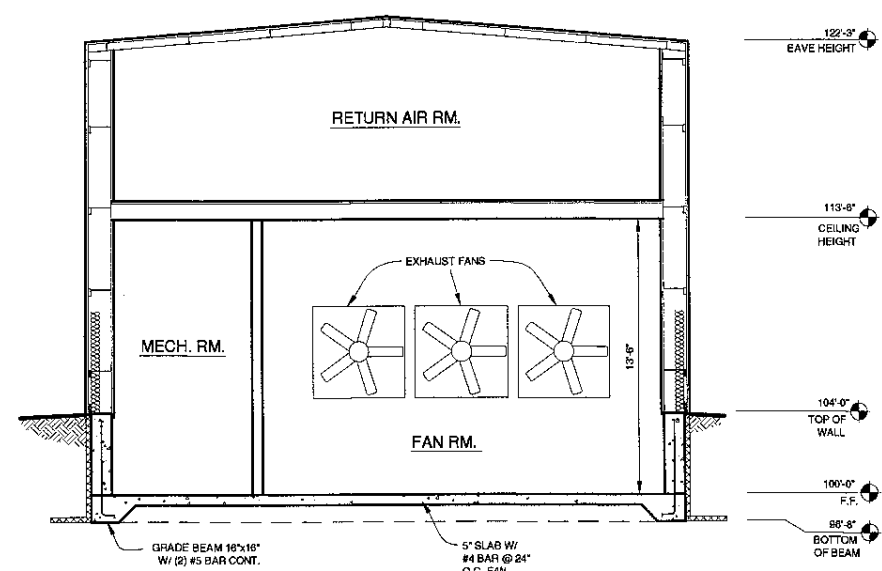

5 SECTION THROUGH FAN BUILDING
1/4" = 1'-0"

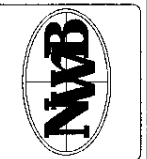

Northwest Builders, Inc.
 2063 17 1/2 Ave.
 Rice Lake, WI 54868
 Phone: (715) 234-7066
 Fax: (715) 234-9378
 E-Mail: nwb@centurytel.net
 www.nwbbuildersinc.com

Drawn By
EDS


Lazy -A- Ranch
 County Hwy SS Rice Lake, WI

Sheet Description
 Enlarged Floor Plans & Sections


Date
 5/14/09

Sheet No.
 A2

\\Server\shared\Eric\2009 ERIC\LAZY A RANCH\MOMMENSEN POTATO STORAGE.dwg, 6/17/2009 7:04:33 AM

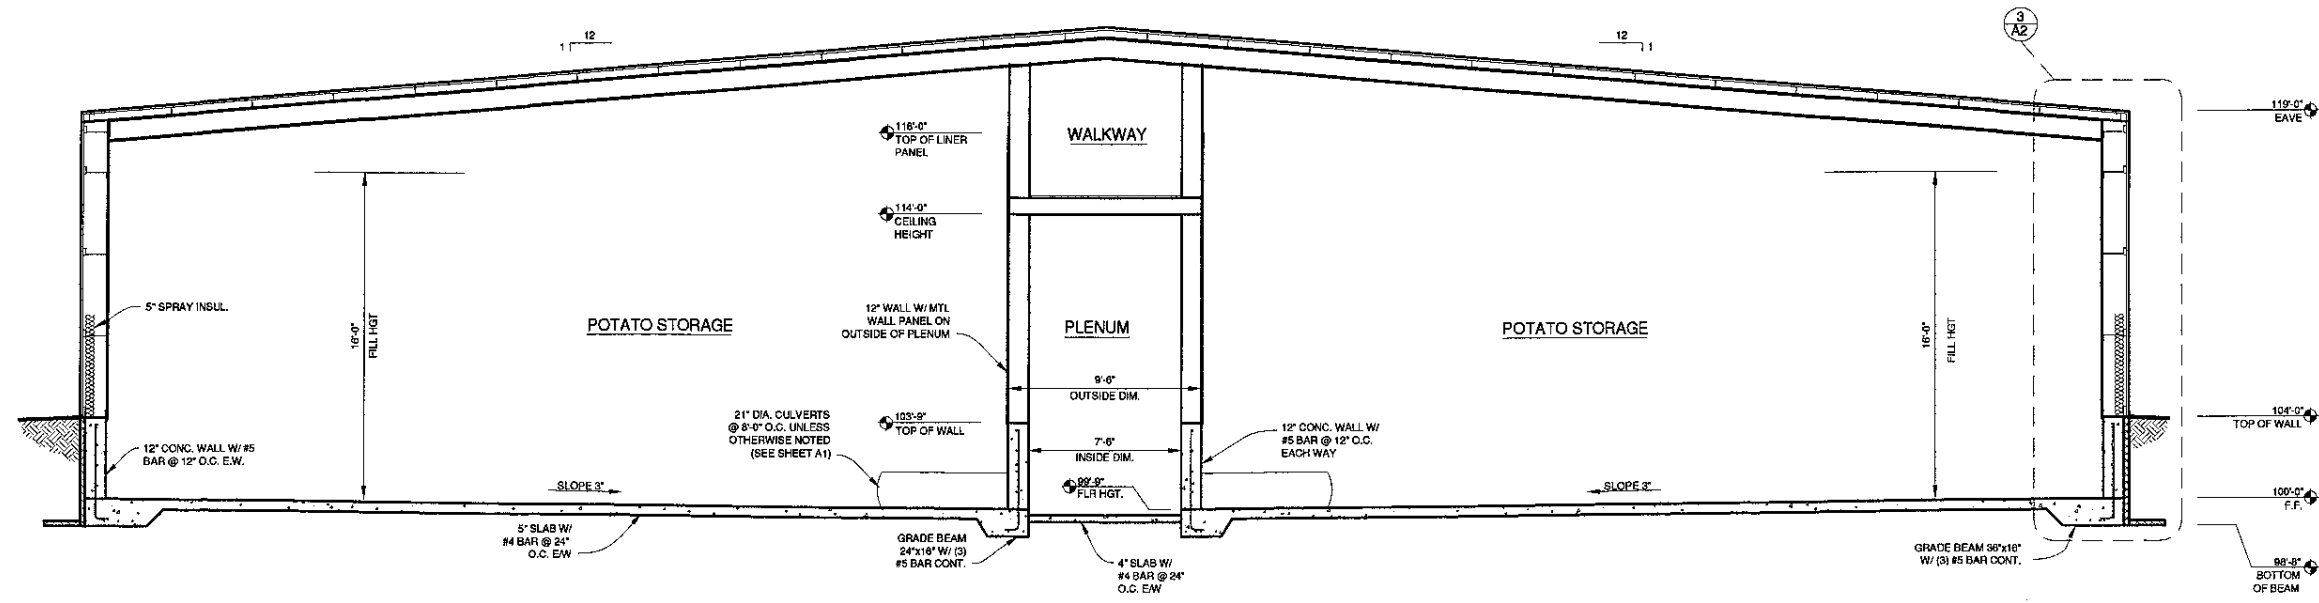

CROSS SECTION
1
1/4" = 1'-0"

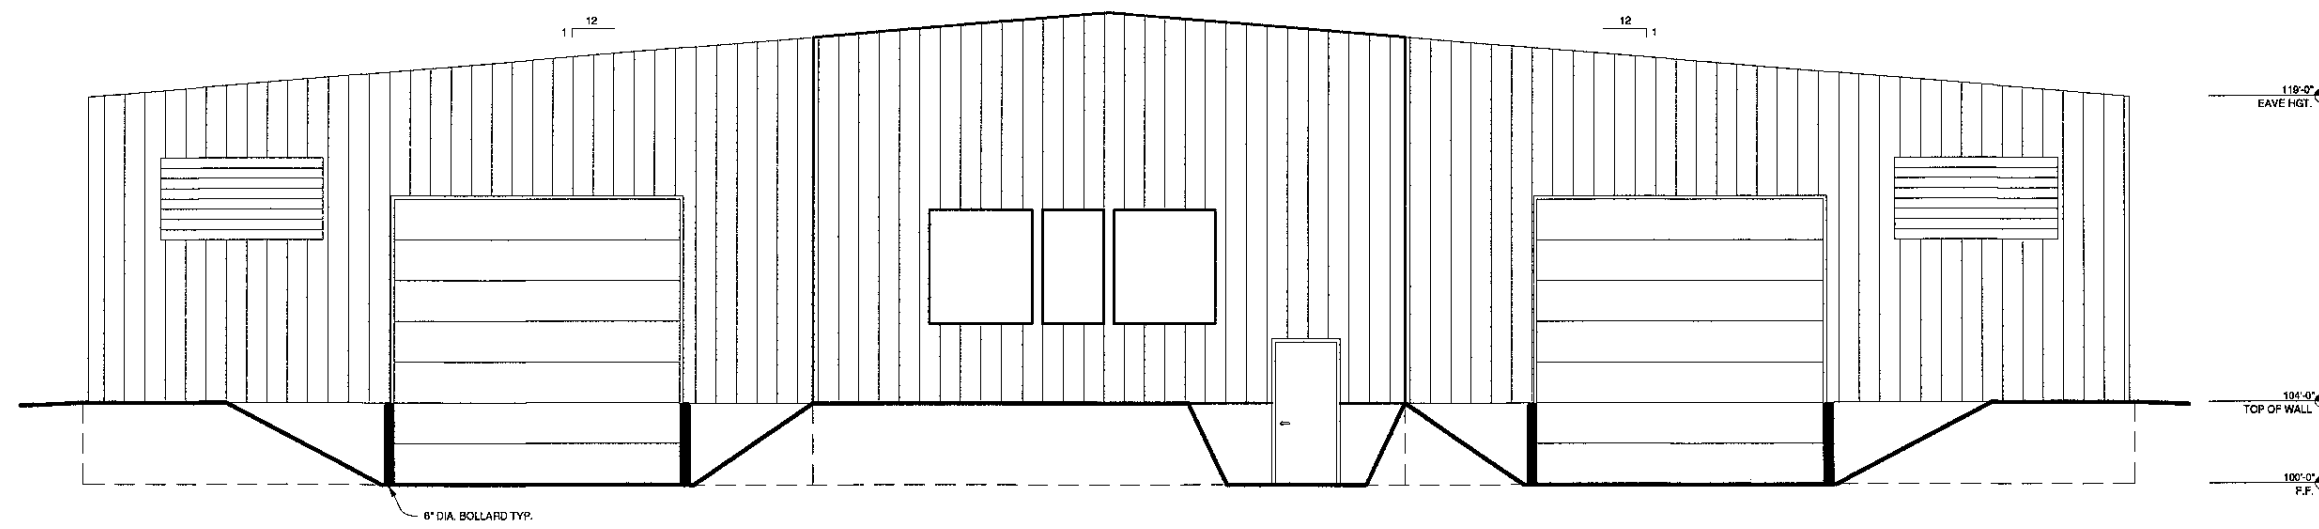

WEST ELEVATION
2
1/4" = 1'-0"



Northwest Builders, Inc.
2063 17 1/2 Ave.
Rice Lake, WI 54868
Phone: (715) 234-7066
Fax: (715) 234-9378
E-Mail: nwb@centurytel.net
www.nwbuilderinc.com

Drawn By
EDS



Lazy - A - Ranch
County Hwy SS Rice Lake, WI

Sheet Description
Cross Section & West Elevation

Date
5/14/09

Sheet No.
A3

\\Server\shared\Eric\2009 ERIC\LAZY A RANCH\MOMMENSEN POTATO STORAGE.dwg, 6/17/2009 7:05:22 AM

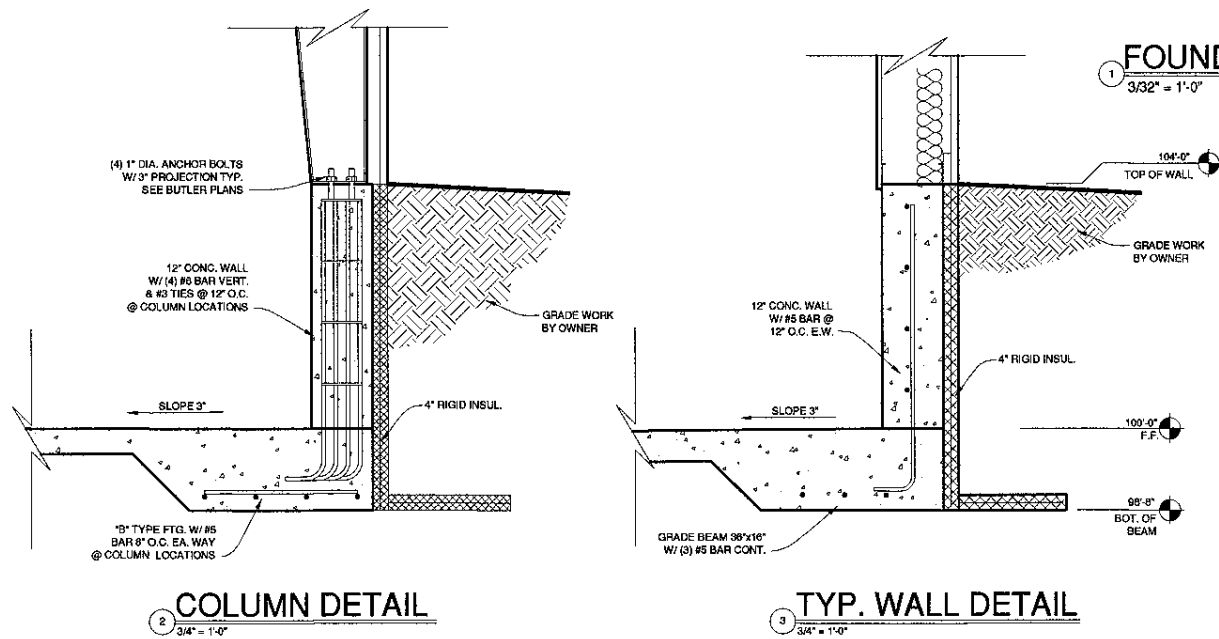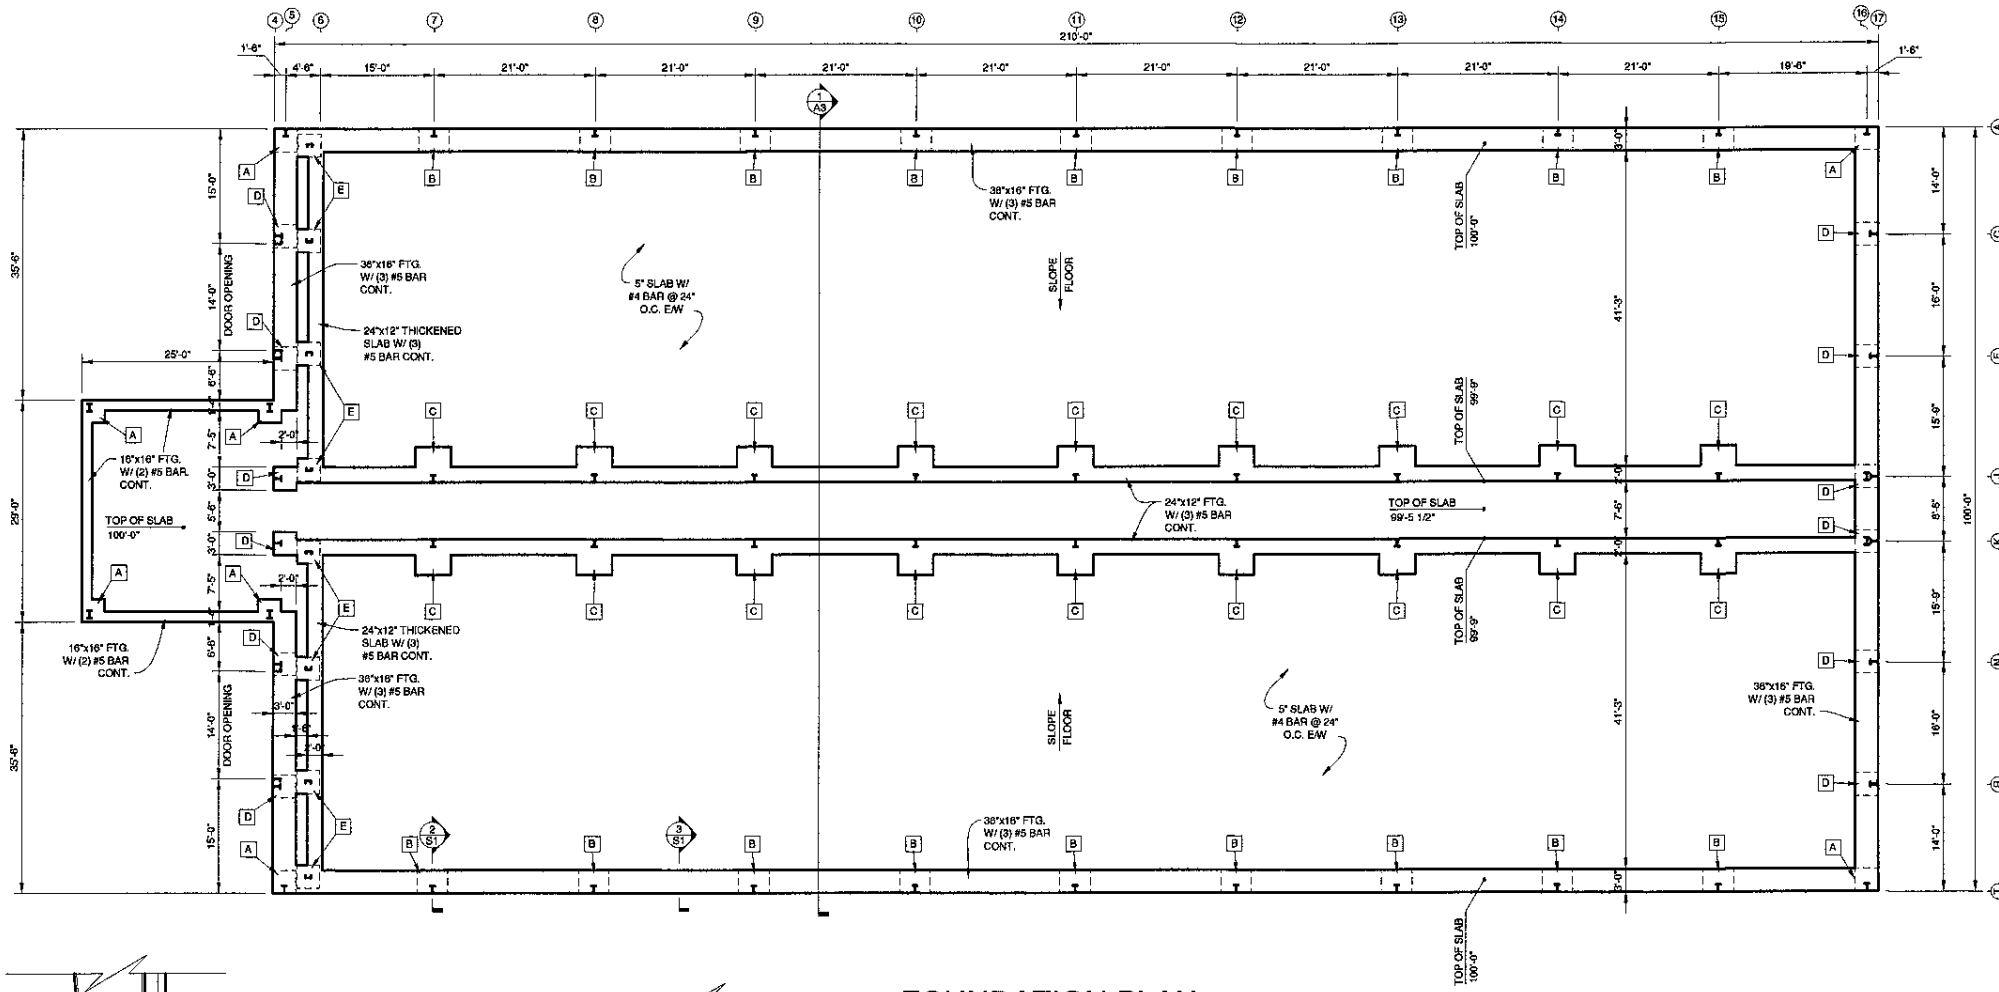


1 FOUNDATION PLAN
3/32" = 1'-0"

2 COLUMN DETAIL
3/4" = 1'-0"

3 TYP. WALL DETAIL
3/4" = 1'-0"

FOOTING SCHEDULE		
MARK	SIZE	REINFORCING
A	3'-0"X3'-0"	#5 BAR @ 8" O.C. EA. WAY
B	3'-0"X4'-0"	#5 BAR @ 8" O.C. EA. WAY
C	4'-8"X4'-8"	#5 BAR @ 8" O.C. EA. WAY
D	3'-0"X3'-0"	#5 BAR @ 8" O.C. EA. WAY
E	3'-0"X3'-0"	#5 BAR @ 8" O.C. EA. WAY

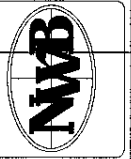

Northwest Builders, Inc.
2063 17 1/2 Ave.
Rice Lake, WI 54868
Phone: (715) 234-7066
Fax: (715) 234-9378
E-Mail: nwb@centurytel.net
www.nwbbuildersinc.com

Drawn By
EDS

Lazy -A- Ranch
County Hwy SS Rice Lake, WI

Sheet Description
Foundation Plan & Details

Date
5/8/09

Sheet No.
S1