


FLOOR PLAN
SUITE104B

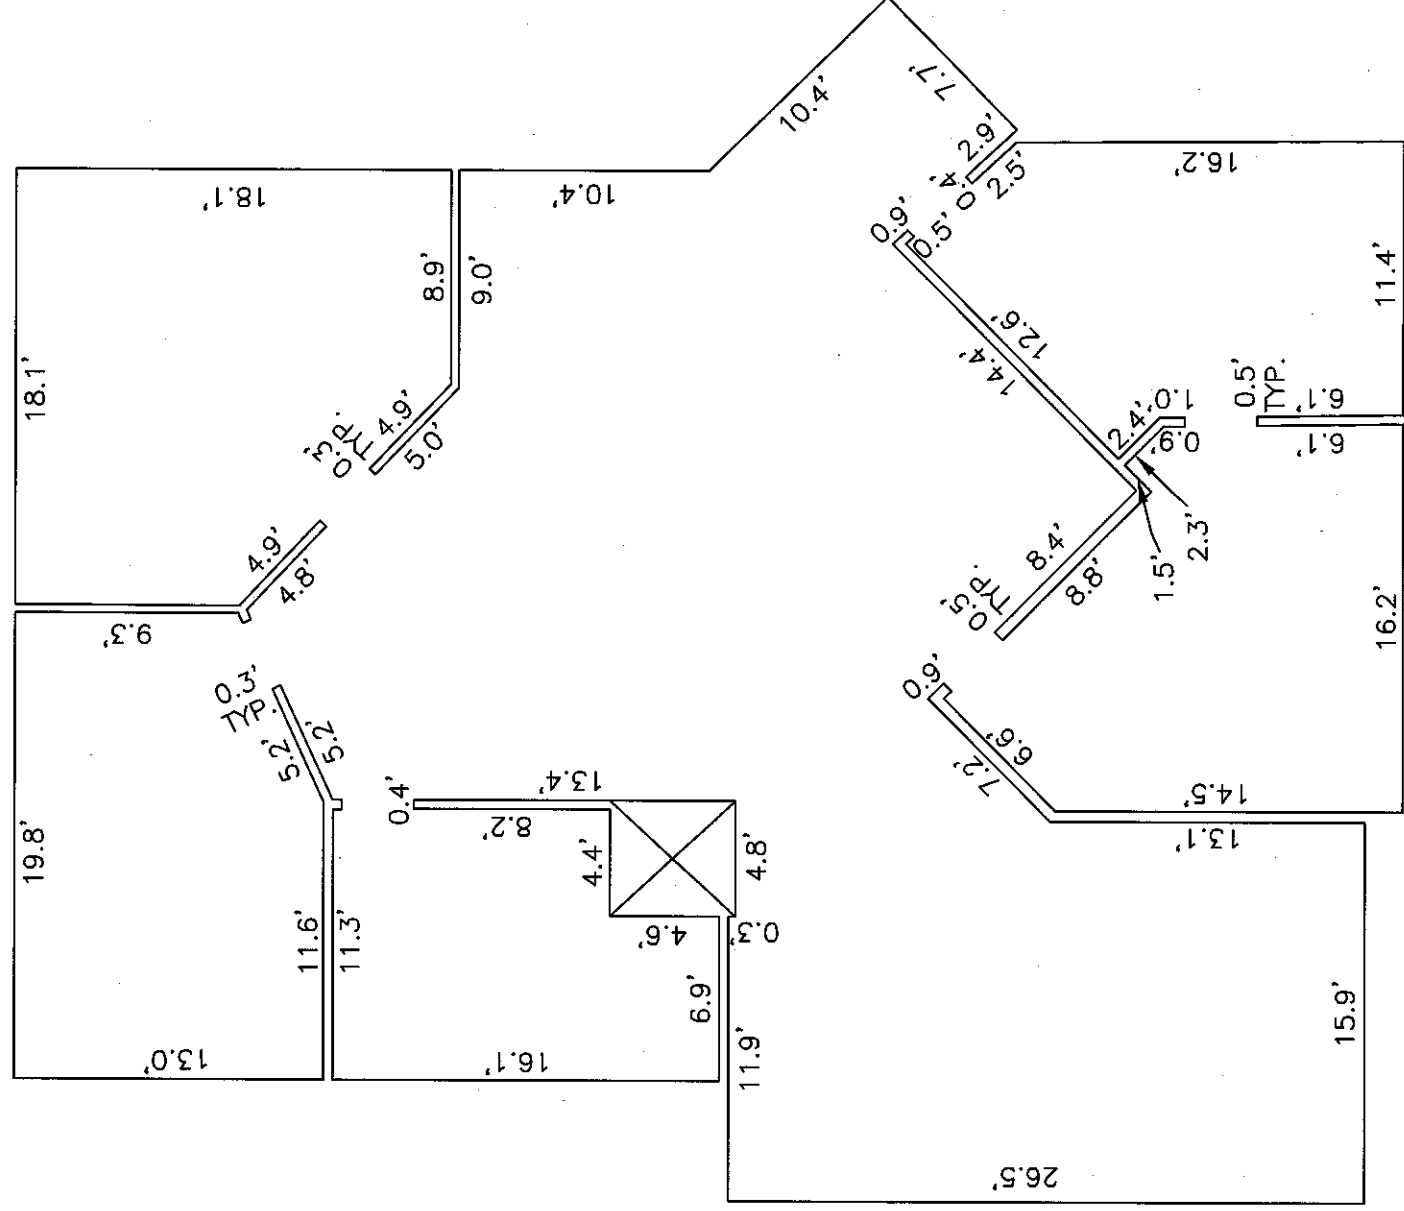

REVISIONS

JOB #:	7659-2
SCALE:	1" = 10'
DATE:	06/27/2019
BY:	
CHECKED:	
F.B. 000 PG. 00	
SHEET:	1 OF 1



AVIROM & ASSOCIATES, INC.
SURVEYING & MAPPING

50 S.W. 2nd AVENUE, SUITE 102
BOCA RATON, FLORIDA 33432

(561) 392-2594 / www.AVIROMSURVEY.COM

© 0000 AVIROM & ASSOCIATES, INC. all rights reserved.
This sketch is the property of AVIROM & ASSOCIATES, INC.
and should not be reproduced or copied without written permission.