



NORTH ELEVATION

1,452+ SF

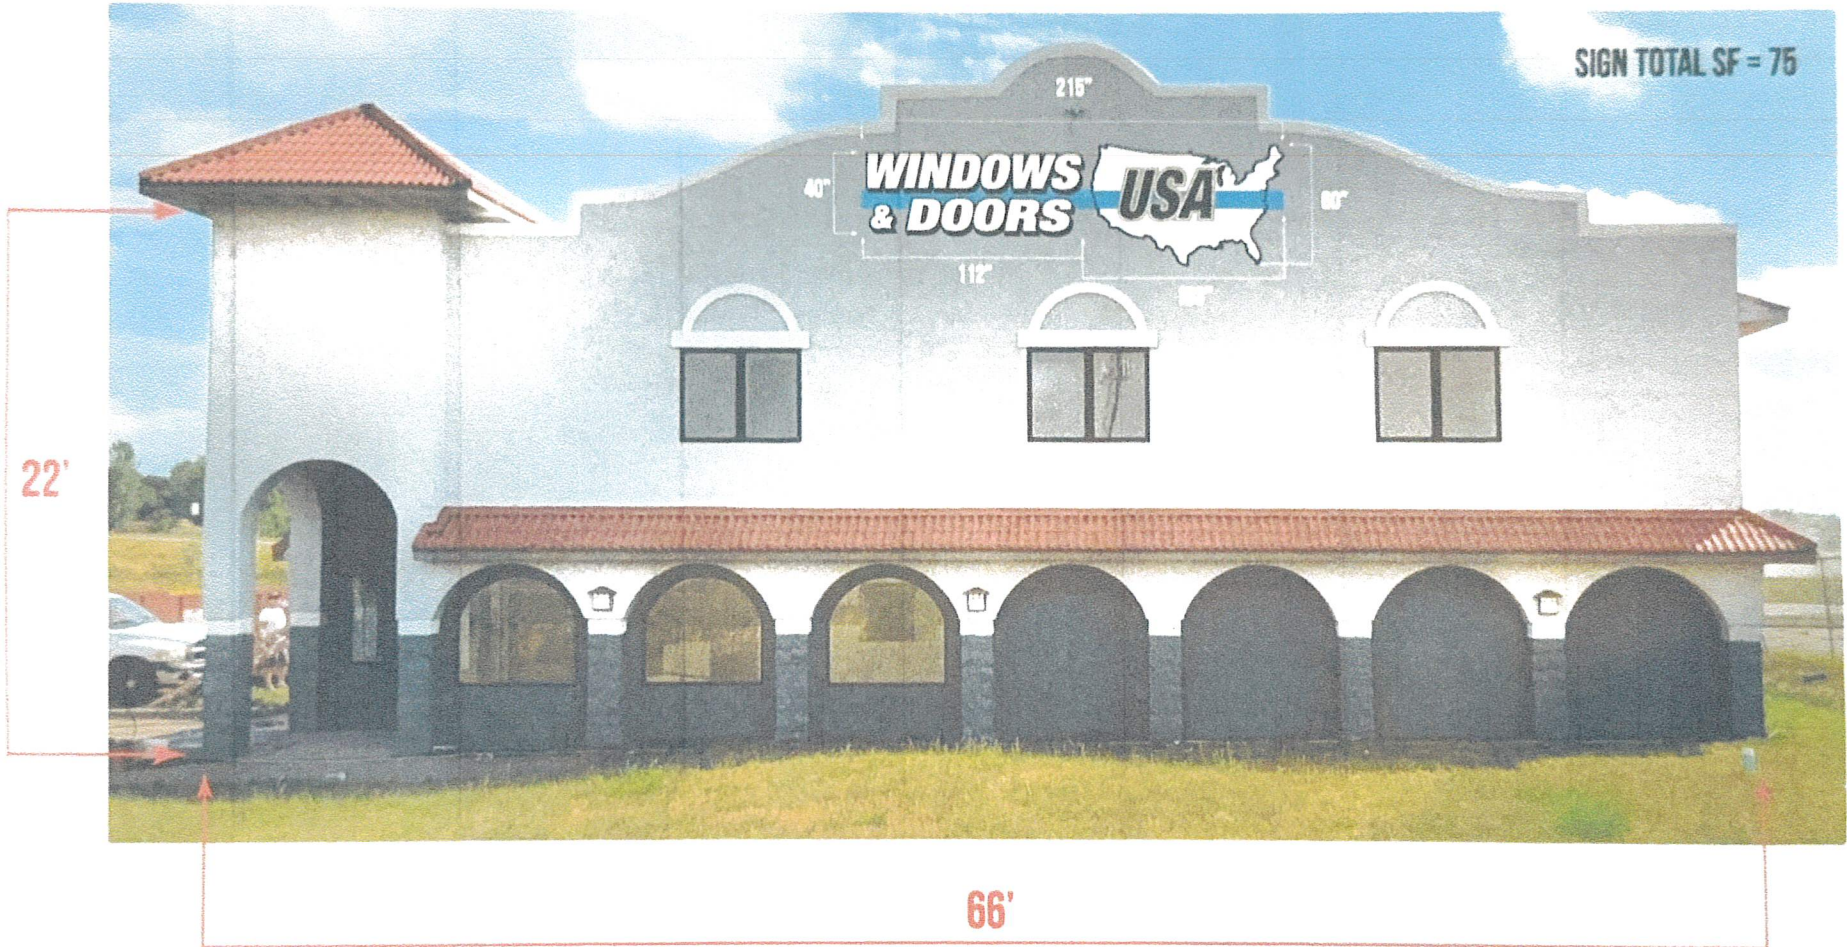

SOUTH ELEVATION

1,452+ SF

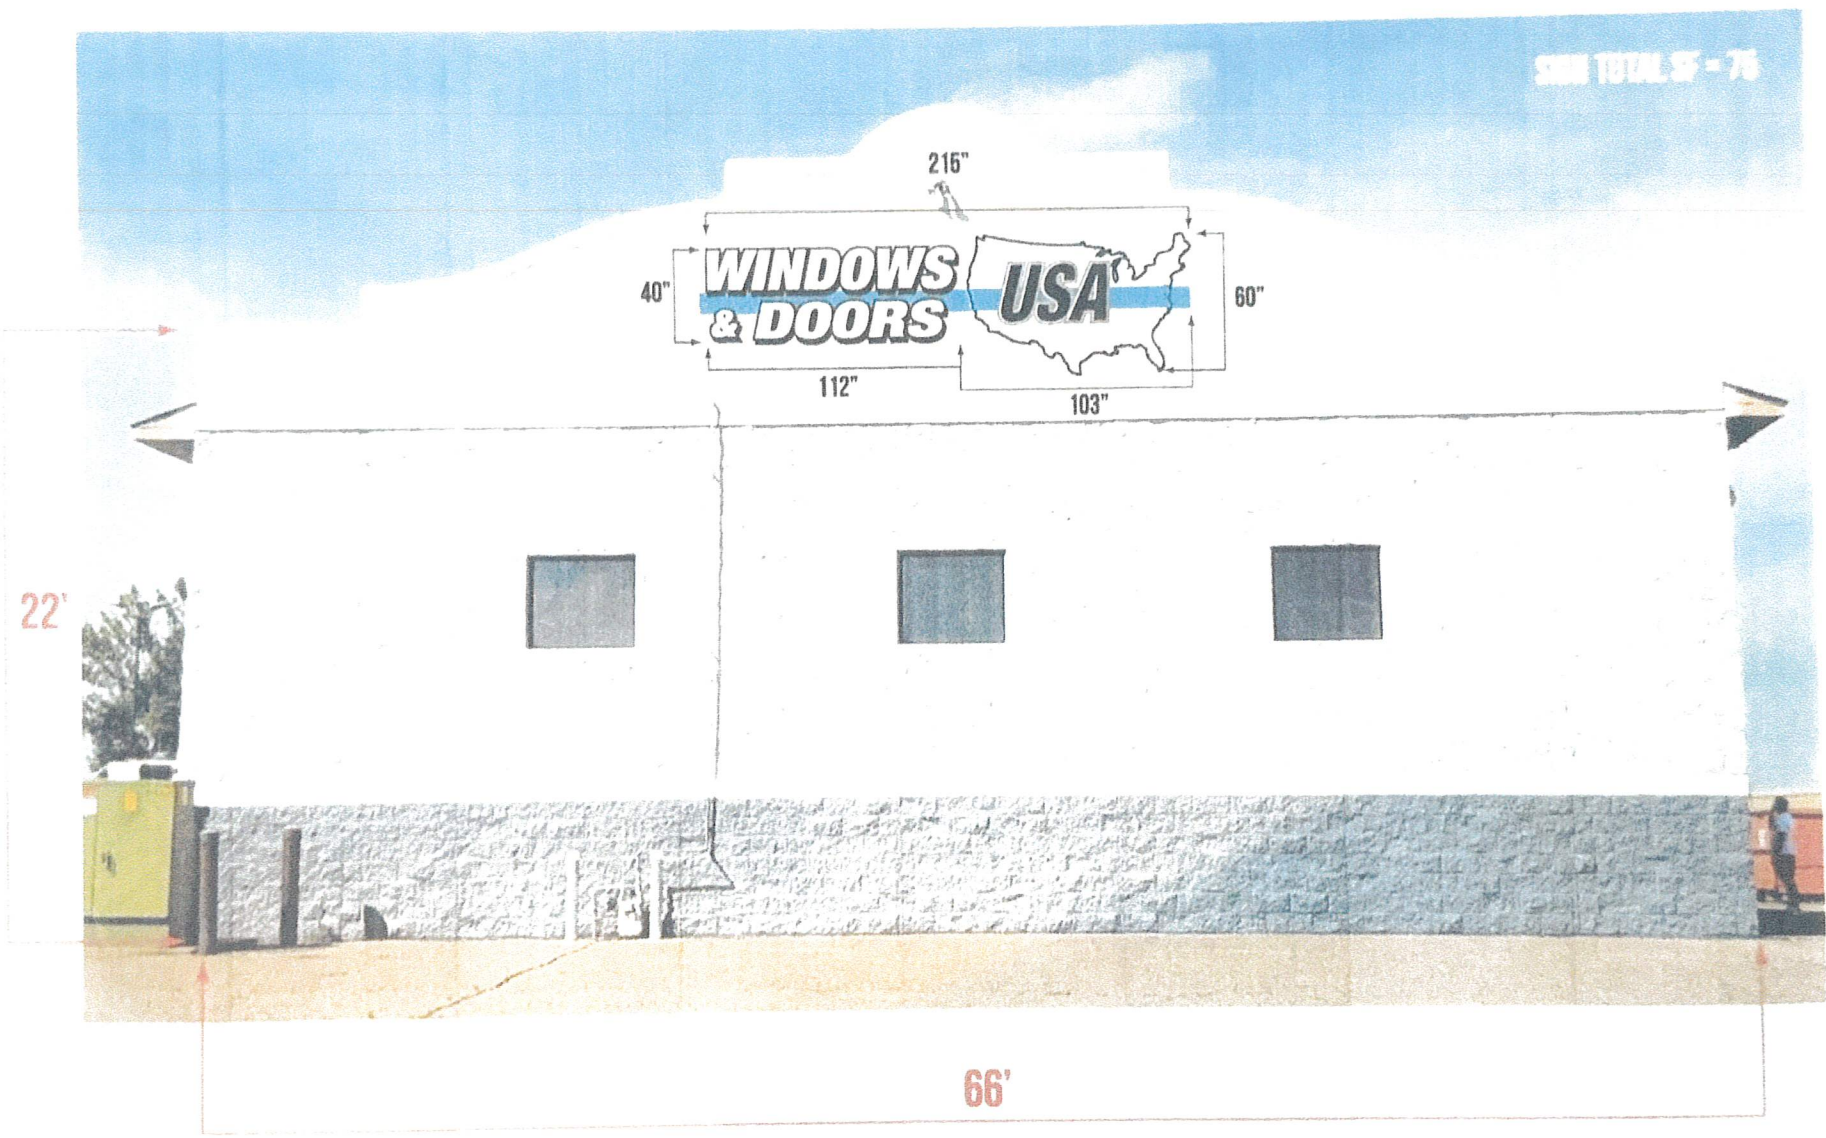

EAST ELEVATION

2,160+ SF

120'




120"

20 SF/SIGN X 5 SIGNS
SIGNS TOTAL SF = 100





UPDATED FRONT RENDERING
NO SCALE

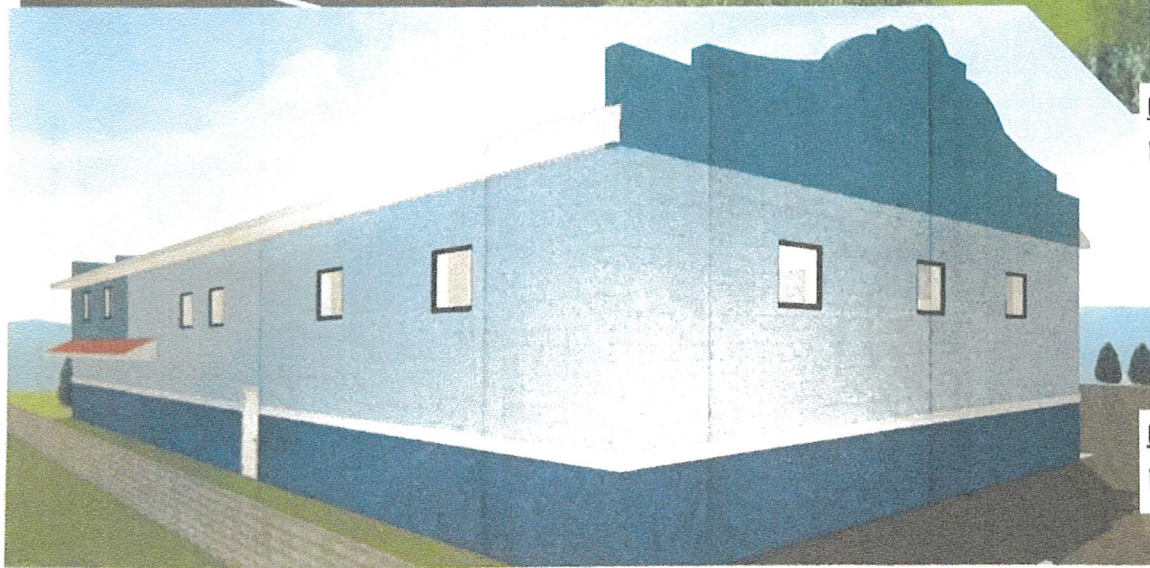

UPDATED BACK RENDERING
NO SCALE

edmonson ink

11115 1st St NW
Kenosha, WI 53141
734.241.1111

BUILDER


Project
Office Building Project
8175 Reverend Dr. NW
Kenosha, WI 53141

DATE
04.02.2022


REVISION
2/3/2021

ELEVATION
RENDERINGS

SHEET
A-3

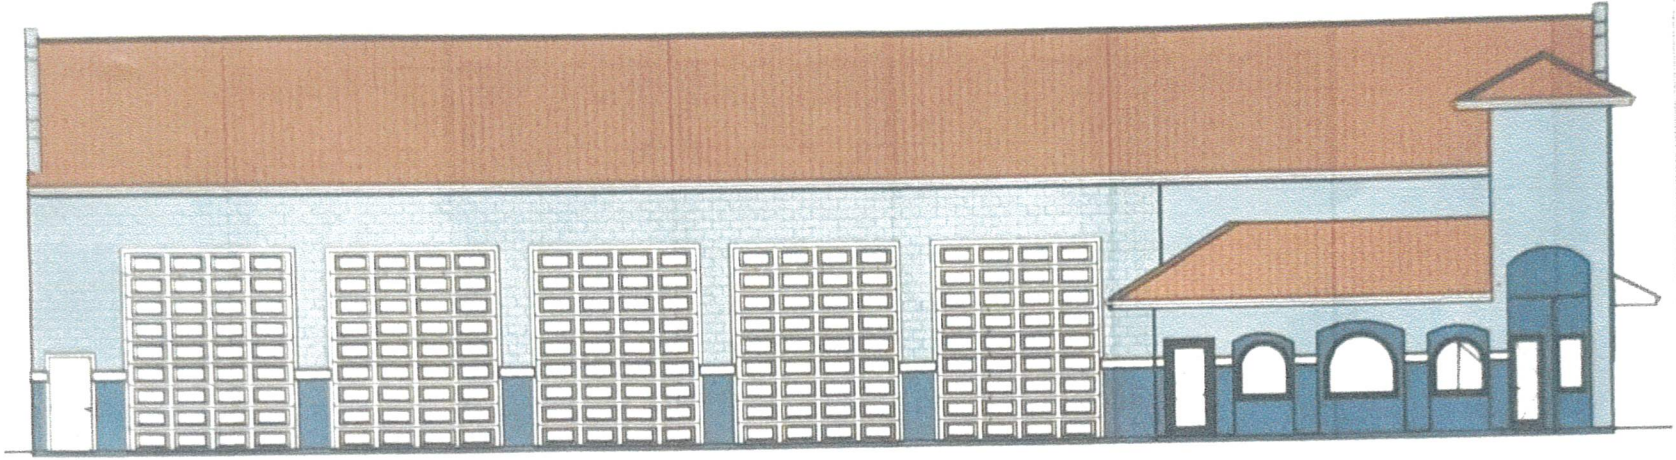

FRONT ELEVATION
1/8"=1'-0"

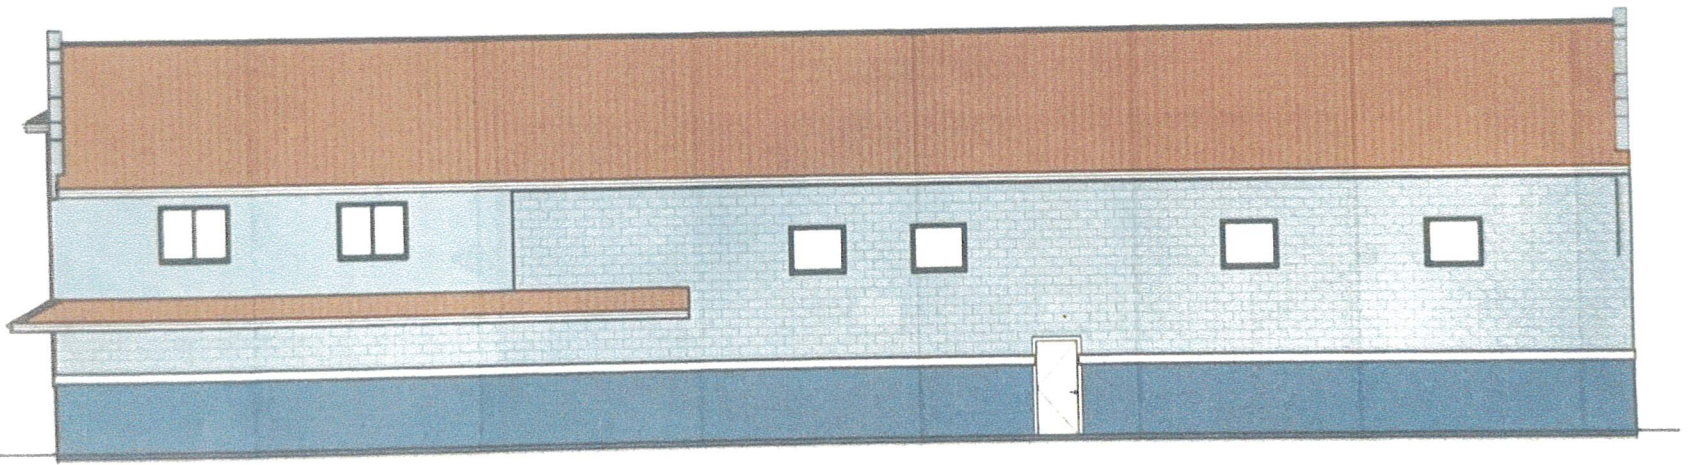

BACK ELEVATION
1/8"=1'-0"

edmonson ink
3144 S. 30th St.
Minneapolis, MN 55408
612.339.1111

BOLLER


Project
Office Building Project
8175 Riverdale Dr NW
Ramsey, MN 55303

DATE
24.02.2022

REVISION
2.3.2023


ELEVATIONS

SHEET
A-5

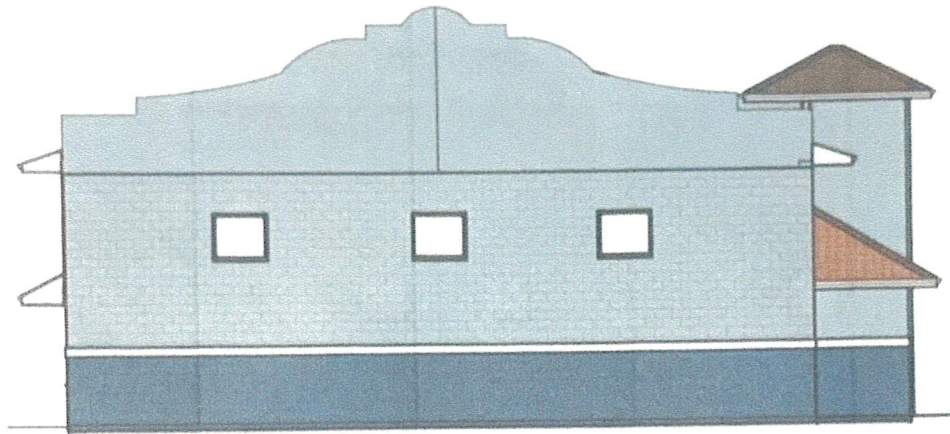

LEFT ELEVATION

1/8"=1'-0"

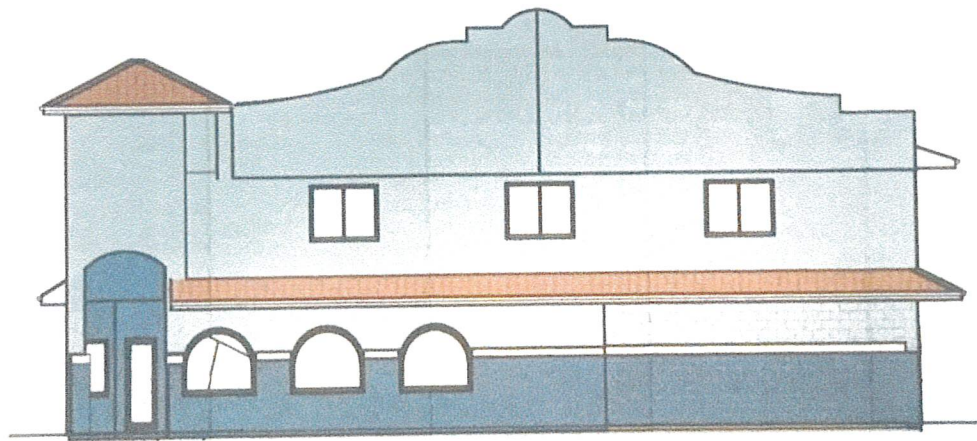

RIGHT ELEVATION

1/8"=1'-0"

edmonson ink

Edmonson Ink
1000 N. Main Street
Riverside, CA 92504
Tel: 951-509-1111
www.edmonsonink.com

sheet #


Project
Office Building, Project 1
8175 Riverside Dr. No.
Riverside, CA 92504

DATE
09/02/2022

REVISION
2/3/2023

ELEVATIONS


SHEET
A-6

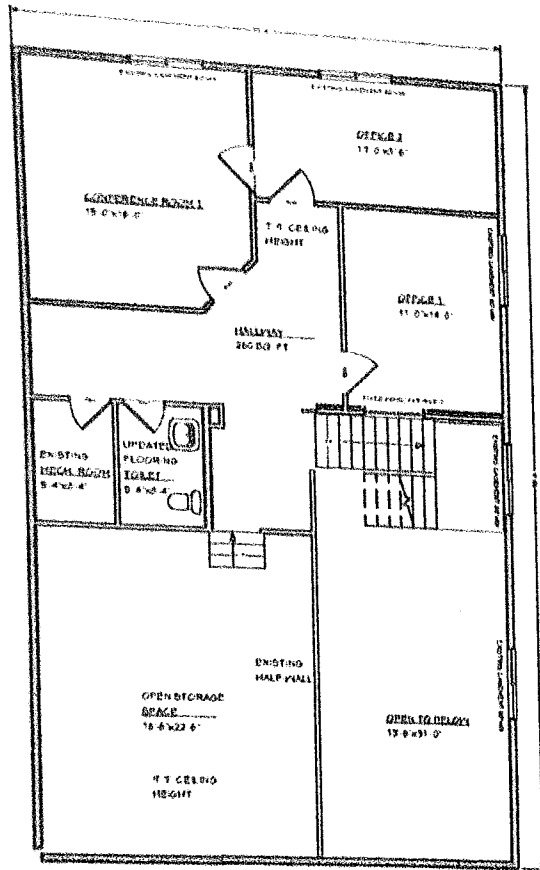

UPPER FLOOR
33'-0" x 55'-6"
1,830 SQ FT

EXISTING UPPER FLOOR LAYOUT

1/8" = 1'-0"

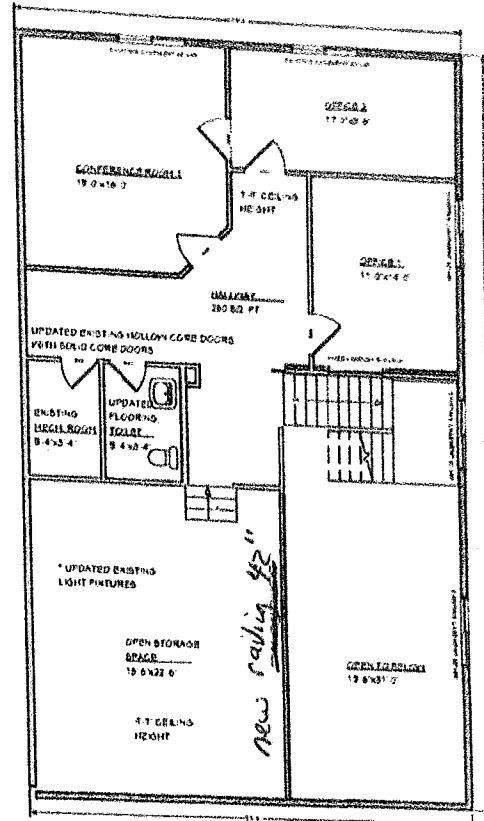

UPPER FLOOR
33'-0" x 55'-6"
1,830 SQ FT

UPDATED UPPER FLOOR LAYOUT

1/8" = 1'-0"

edmonson ink
1000 Main St. Suite 100
Rumney, NH 03078
Tel: 603-888-1111
Fax: 603-888-1112

BUILDING


Project
Office Building Project
8175 Riverdale Dr New
Rumney, NH 03078

DATE
09/02/2022

REVISION
2/3/2023

FLOOR
LAYOUT

SHEET:
A.9

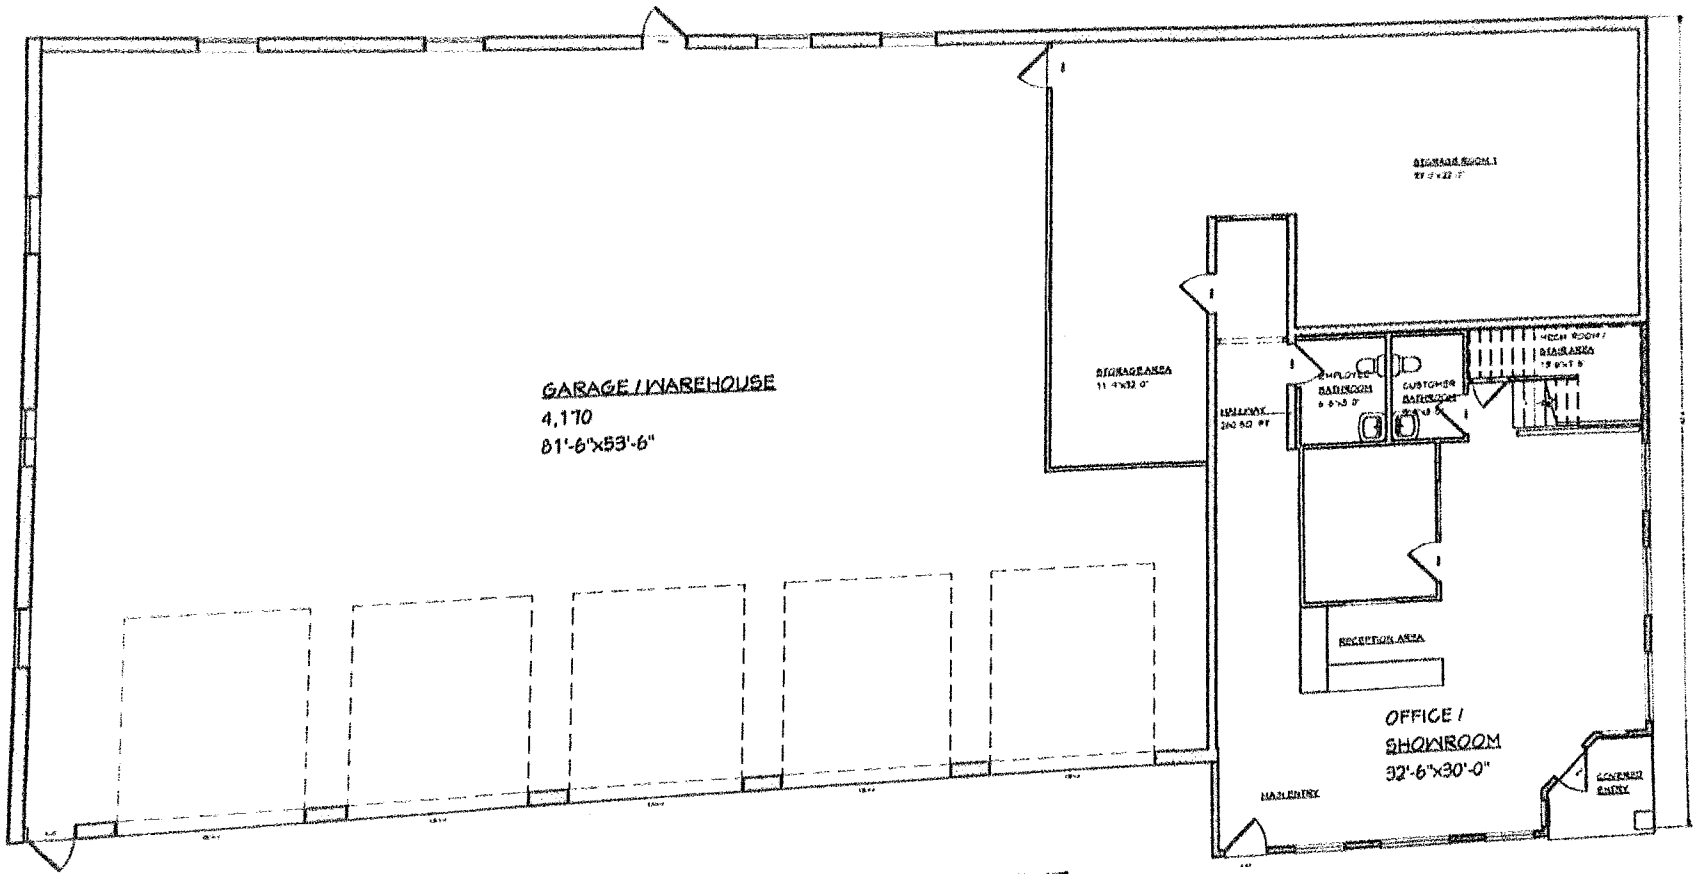

EXISTING MAIN LEVEL LAYOUT

1/8" = 1'-0"

edmonson ink
 ARCHITECT & DESIGN
 1000 1/2 S. HARRISON AVE.
 SUITE 100
 RICHMOND, IN 47401
 PH: 765-928-1111
 WWW.EDMONSONINK.COM

BUILDER

Project: Office Building Project
 8175 Riverdale Dr. NW
 Ramsey, IN 45903

DATE

09/01/2022

REVISION

2/3/2023

FLOOR LAYOUT

SHEET A-1

PROJECT SQ. FOOTAGE

TOTAL EXISTING FOOTPRINT 8,622

GARAGE / WAREHOUSE -

4,110

TOTAL OFFICE / SHOWROOM -


4,282

MAIN FLOOR 2,452


UPPER FLOOR 1,832

TOTAL BUILDING SQUARE FOOTAGE

8,452

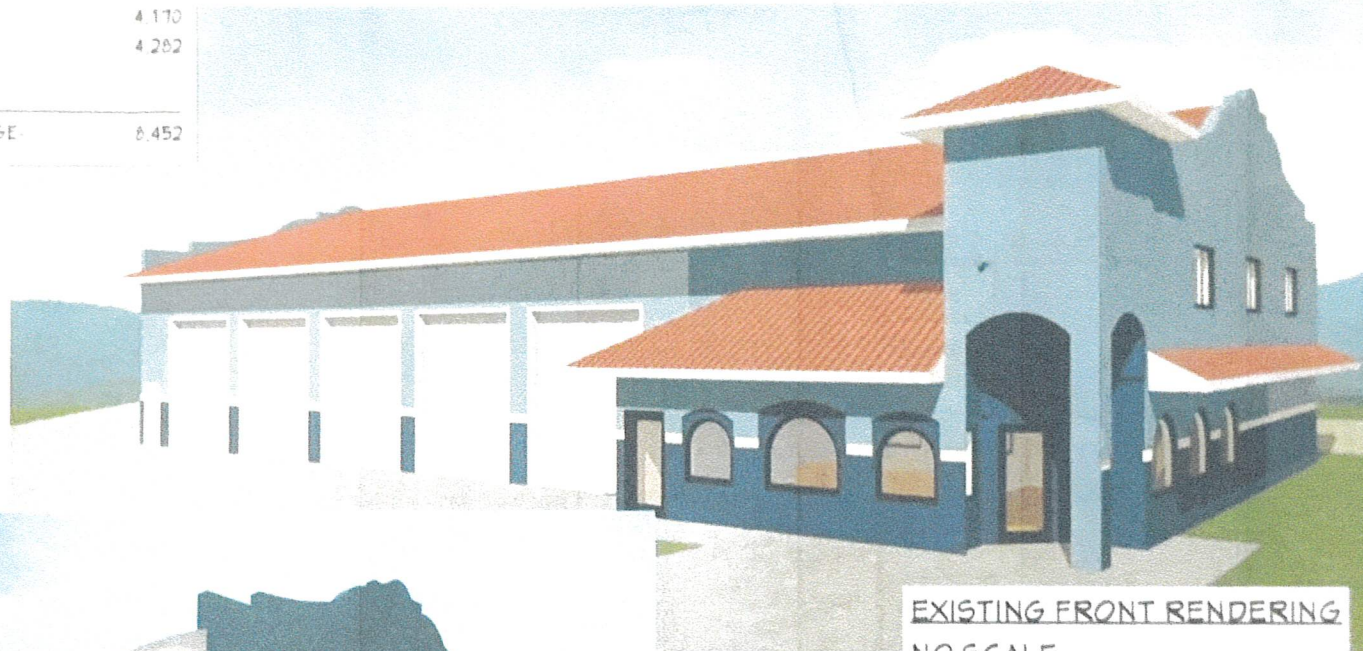

EXISTING FRONT RENDERING
NO SCALE

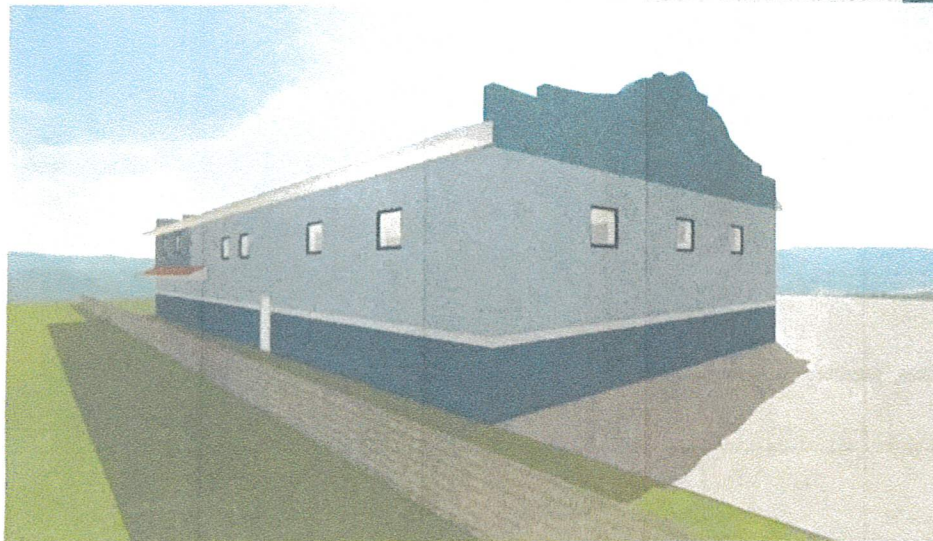


EXISTING BACK RENDERING
NO SCALE

edmonson ink

BUILDER

Project: Office Building Project
1875 R. Airside Dr NW
Huntsville, TN 37413

DATE
10/12/2022
REVISION
2/3/2023
ELEVATION RENDERINGS
SHEET A 1

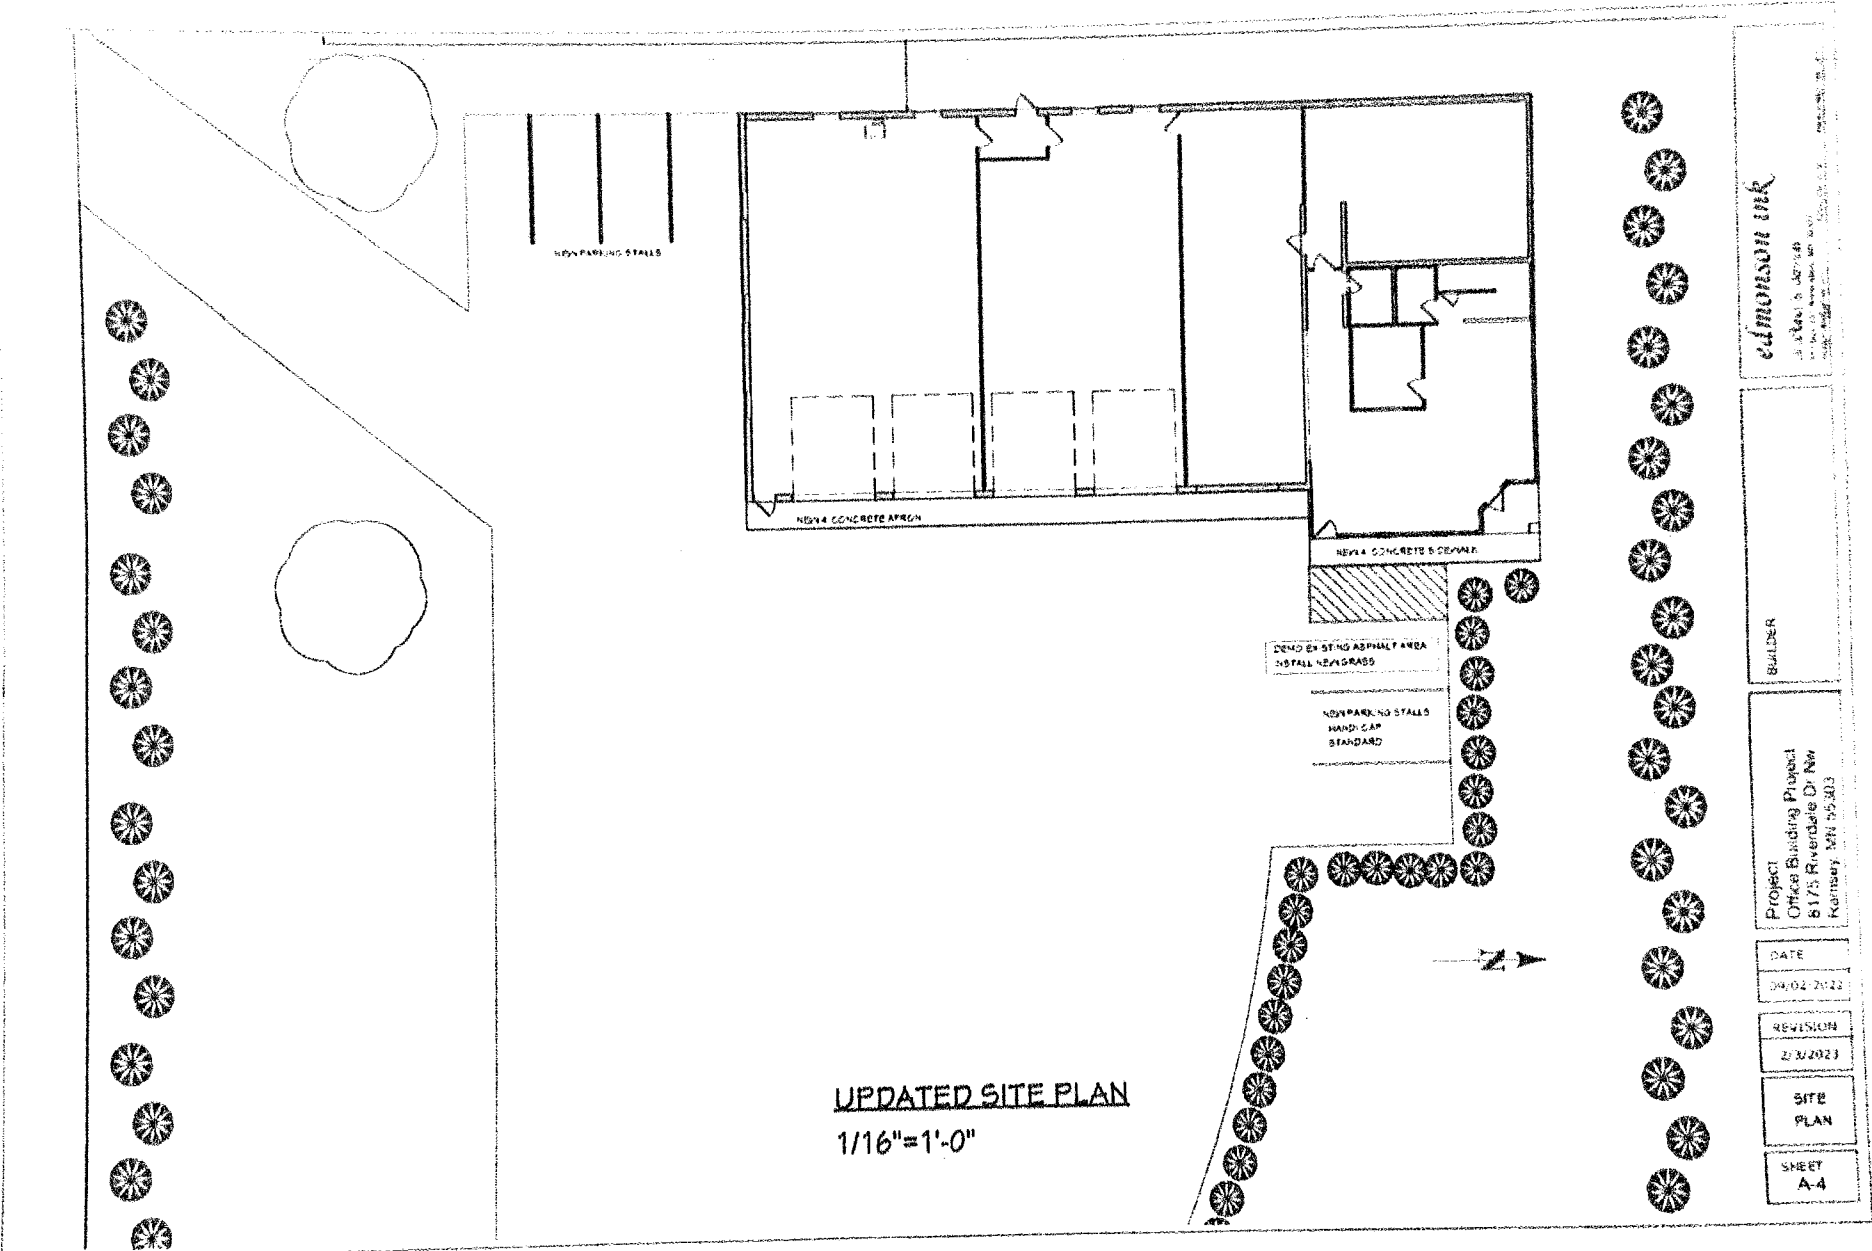

UPDATED SITE PLAN
 1/16"=1'-0"

edmonson ink

2000 N. 1st St. Suite 100
 Minneapolis, MN 55412
 (612) 338-1111
 www.edmonsonink.com

BLINDER

Project
 Office Building Project
 8175 Riverdale Dr. NW
 Ramsey, MN 55303

DATE
 04/02/2022

REVISION
 2/3/2023

SITE
 PLAN

SHEET
 A-4