



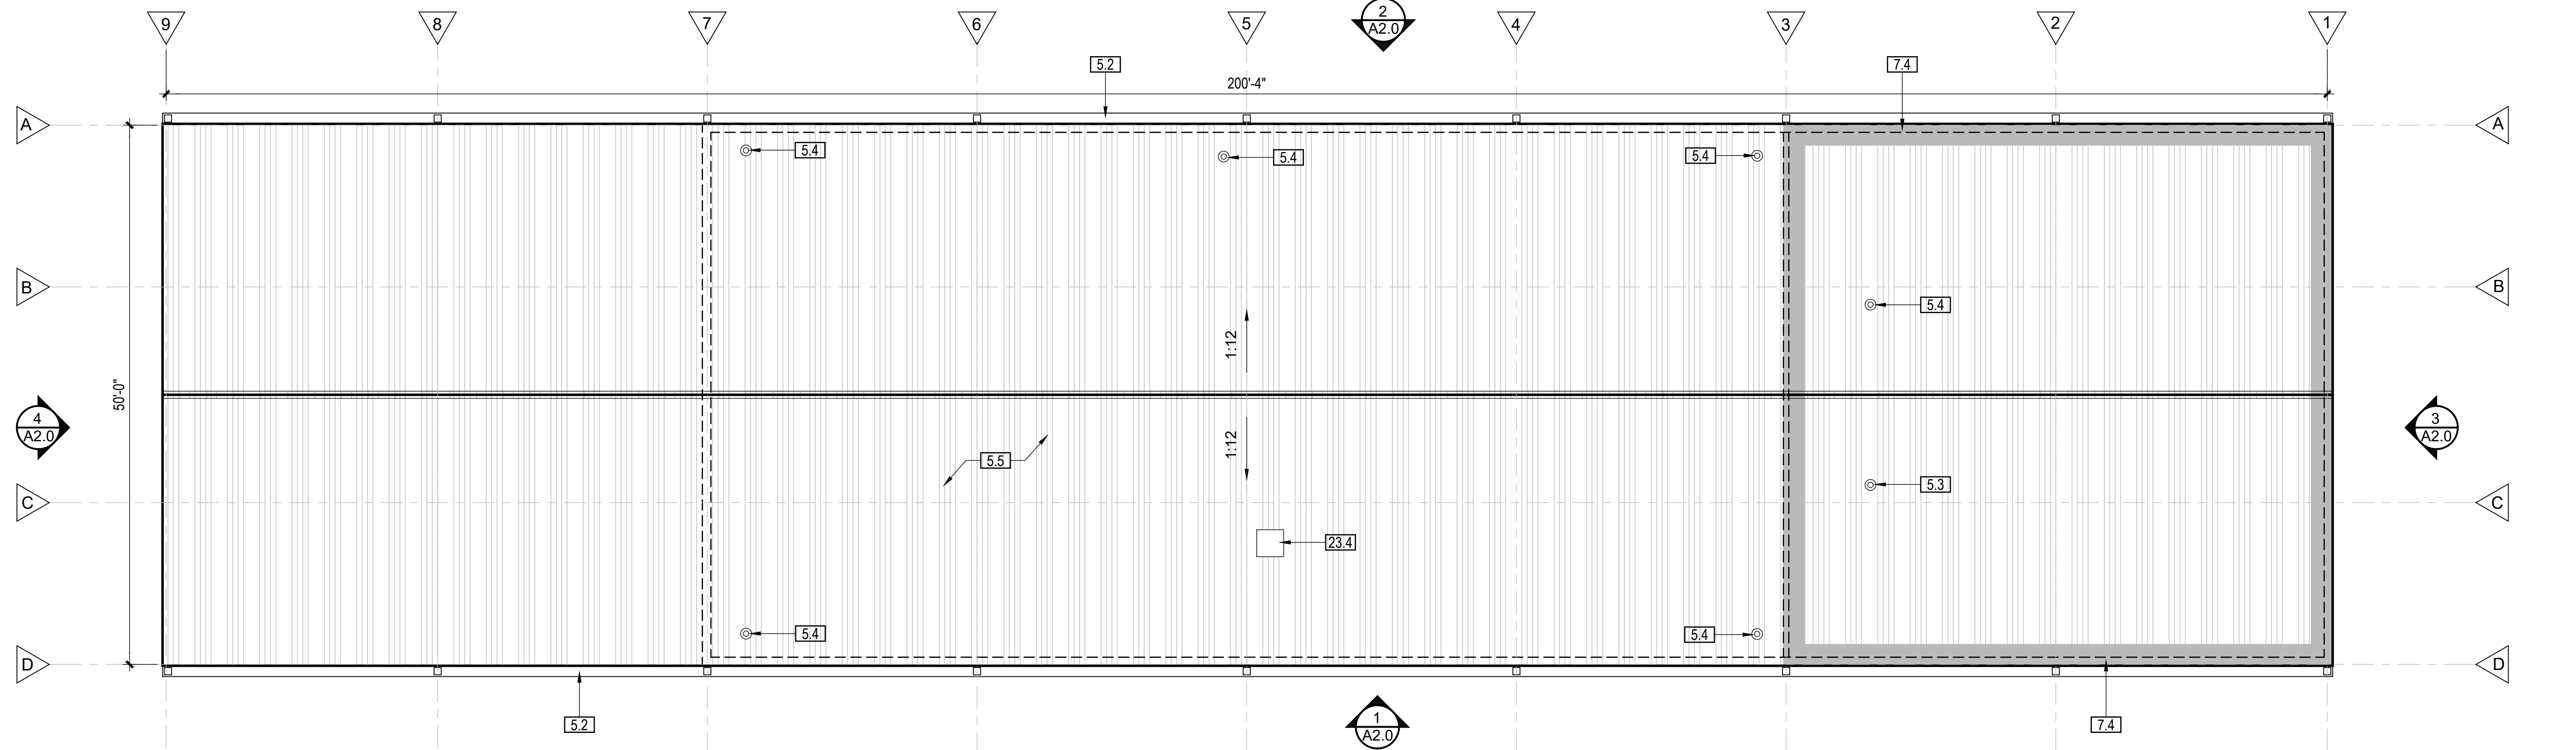

ROOF PLAN


SCALE: 1/8" = 1'-0"

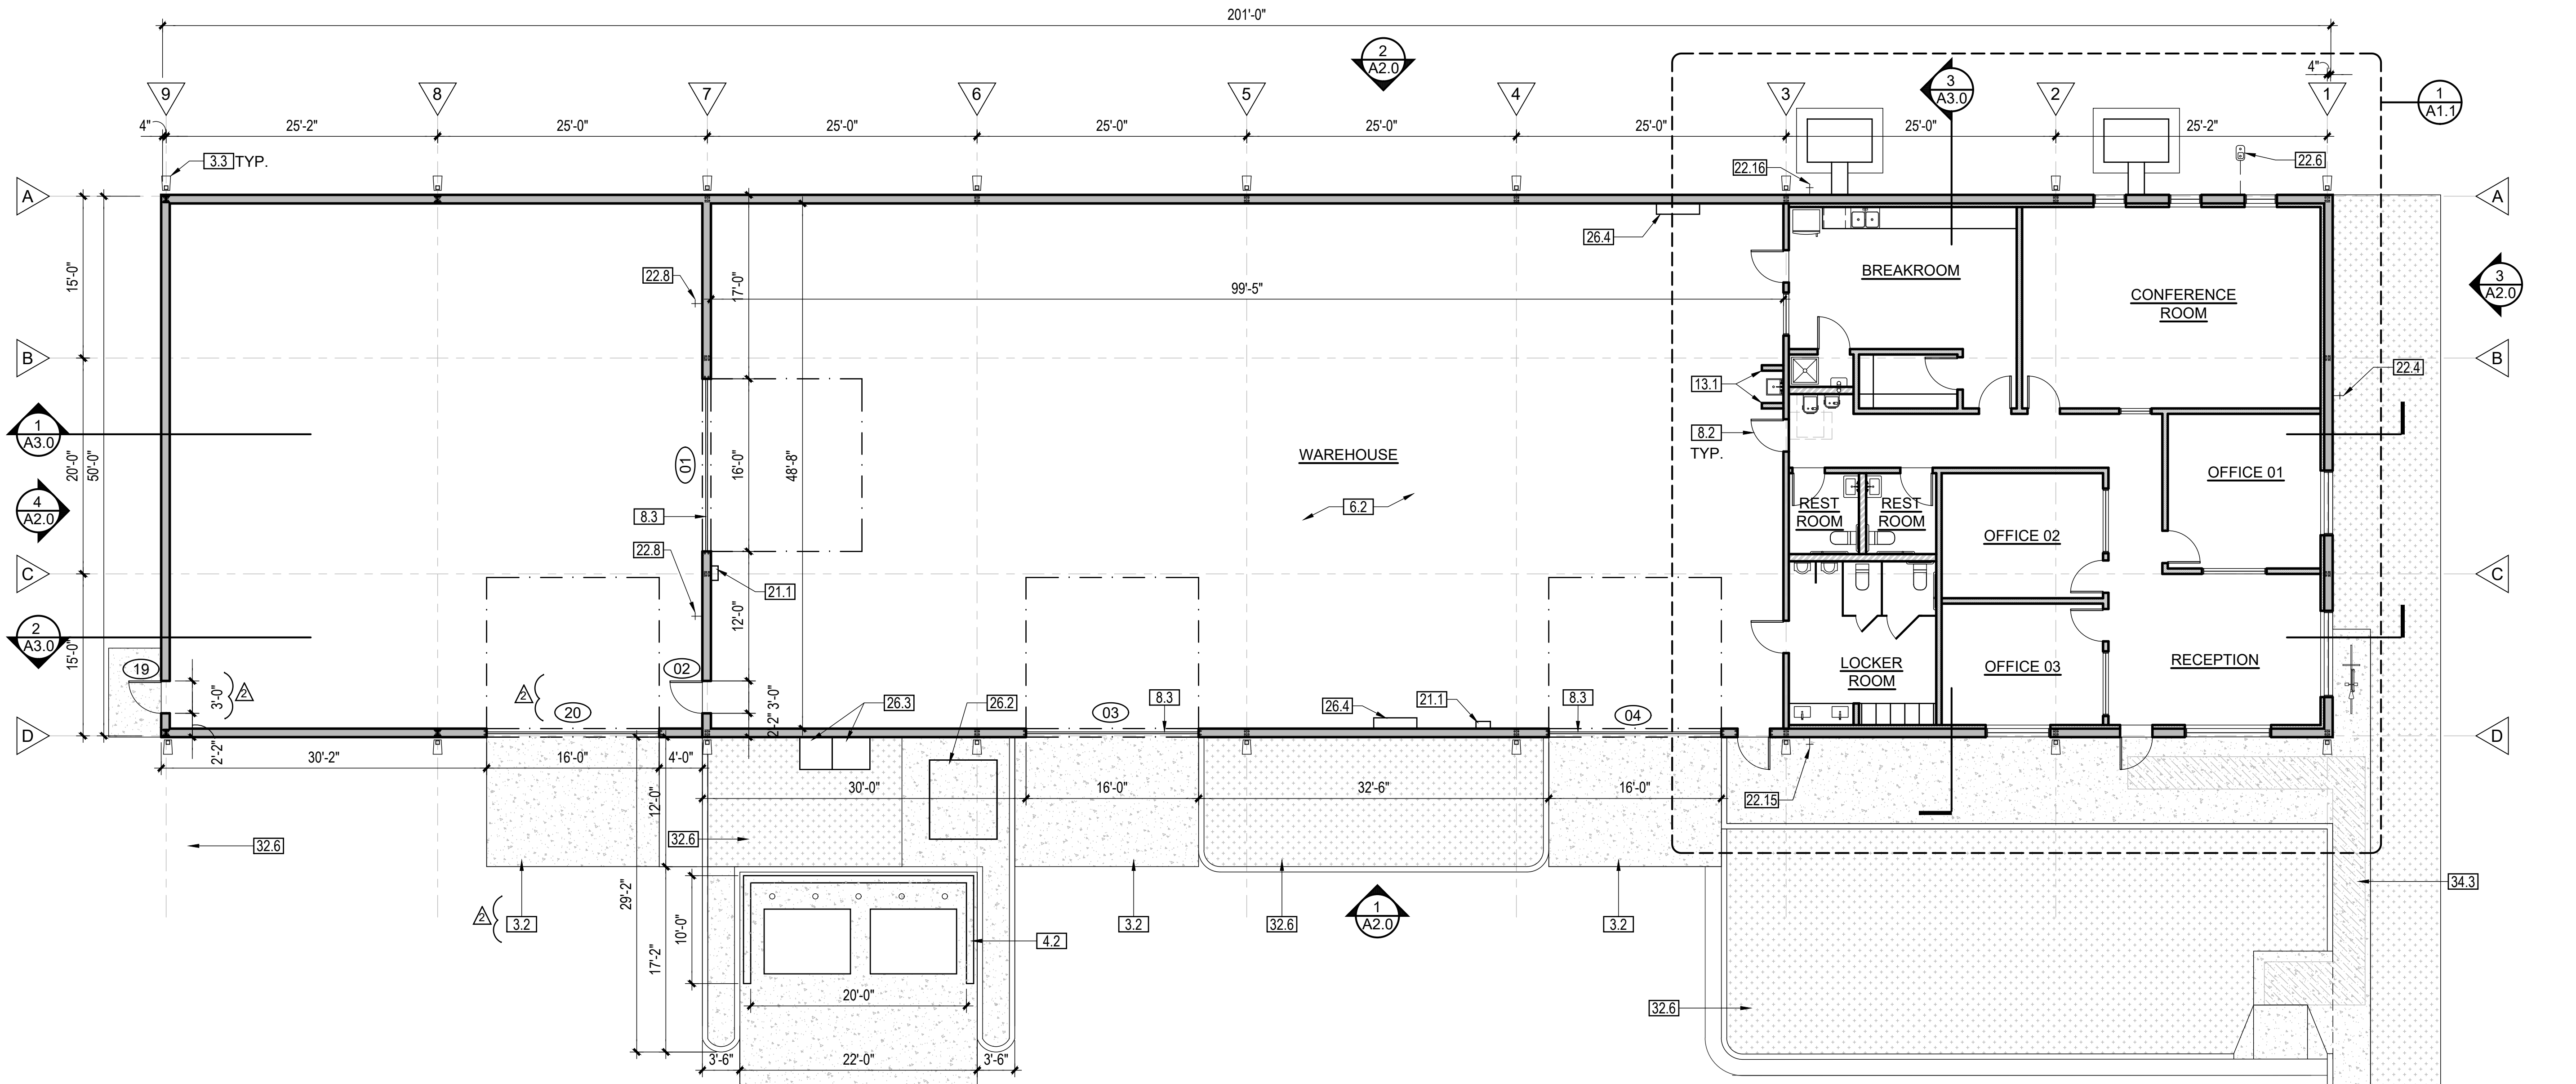

FLOOR PLAN

SCALE: 1/8" = 1'-0"


UPDESIGN
studio

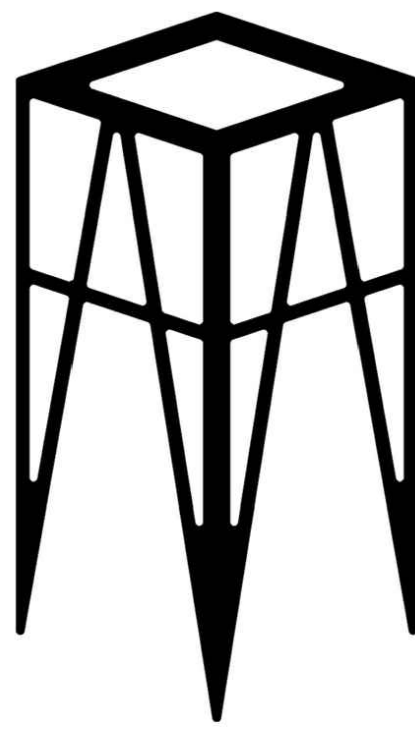

ARCHITECTURE
FLAGSTAFF, ARIZONA
UP-DESIGNSTUDIO.COM

520-780-8746
UPDESIGNSOLUTIONS@GMAIL.COM

304 S. ELDEN STREET
FLAGSTAFF, ARIZONA 86001

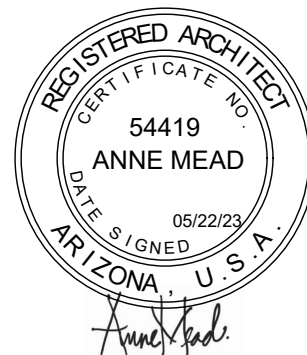

APN 116-04-021

JOB NO. 21-016

REVISION 02
OUTDOOR LIGHTING REV 01
REVISION 01
PERMIT APPLICATION
COORDINATION CHECKSET
DESIGN DEVELOPMENT 1.1
DESIGN DEVELOPMENT 1.0
SCHEMATIC DESIGN 1.3
SCHEMATIC DESIGN 1.2
SCHEMATIC DESIGN 1.1
SCHEMATIC DESIGN 1.0

05/22/23
10/11/22
08/30/22
06/13/22
05/31/22
04/11/22
03/02/22
02/14/22
02/01/22
01/21/22
12/14/21

DESCRIPTION	DATE
-------------	------

WOUDENBERG
WAREHOUSE
DARK SKY DRIVE
FLAGSTAFF, ARIZONA

SHEET TITLE:
FLOOR PLAN

A1.0