


EXISTING SECOND/MEZZANINE LEVEL PLAN SCALE 3/16"=1'-0" 2

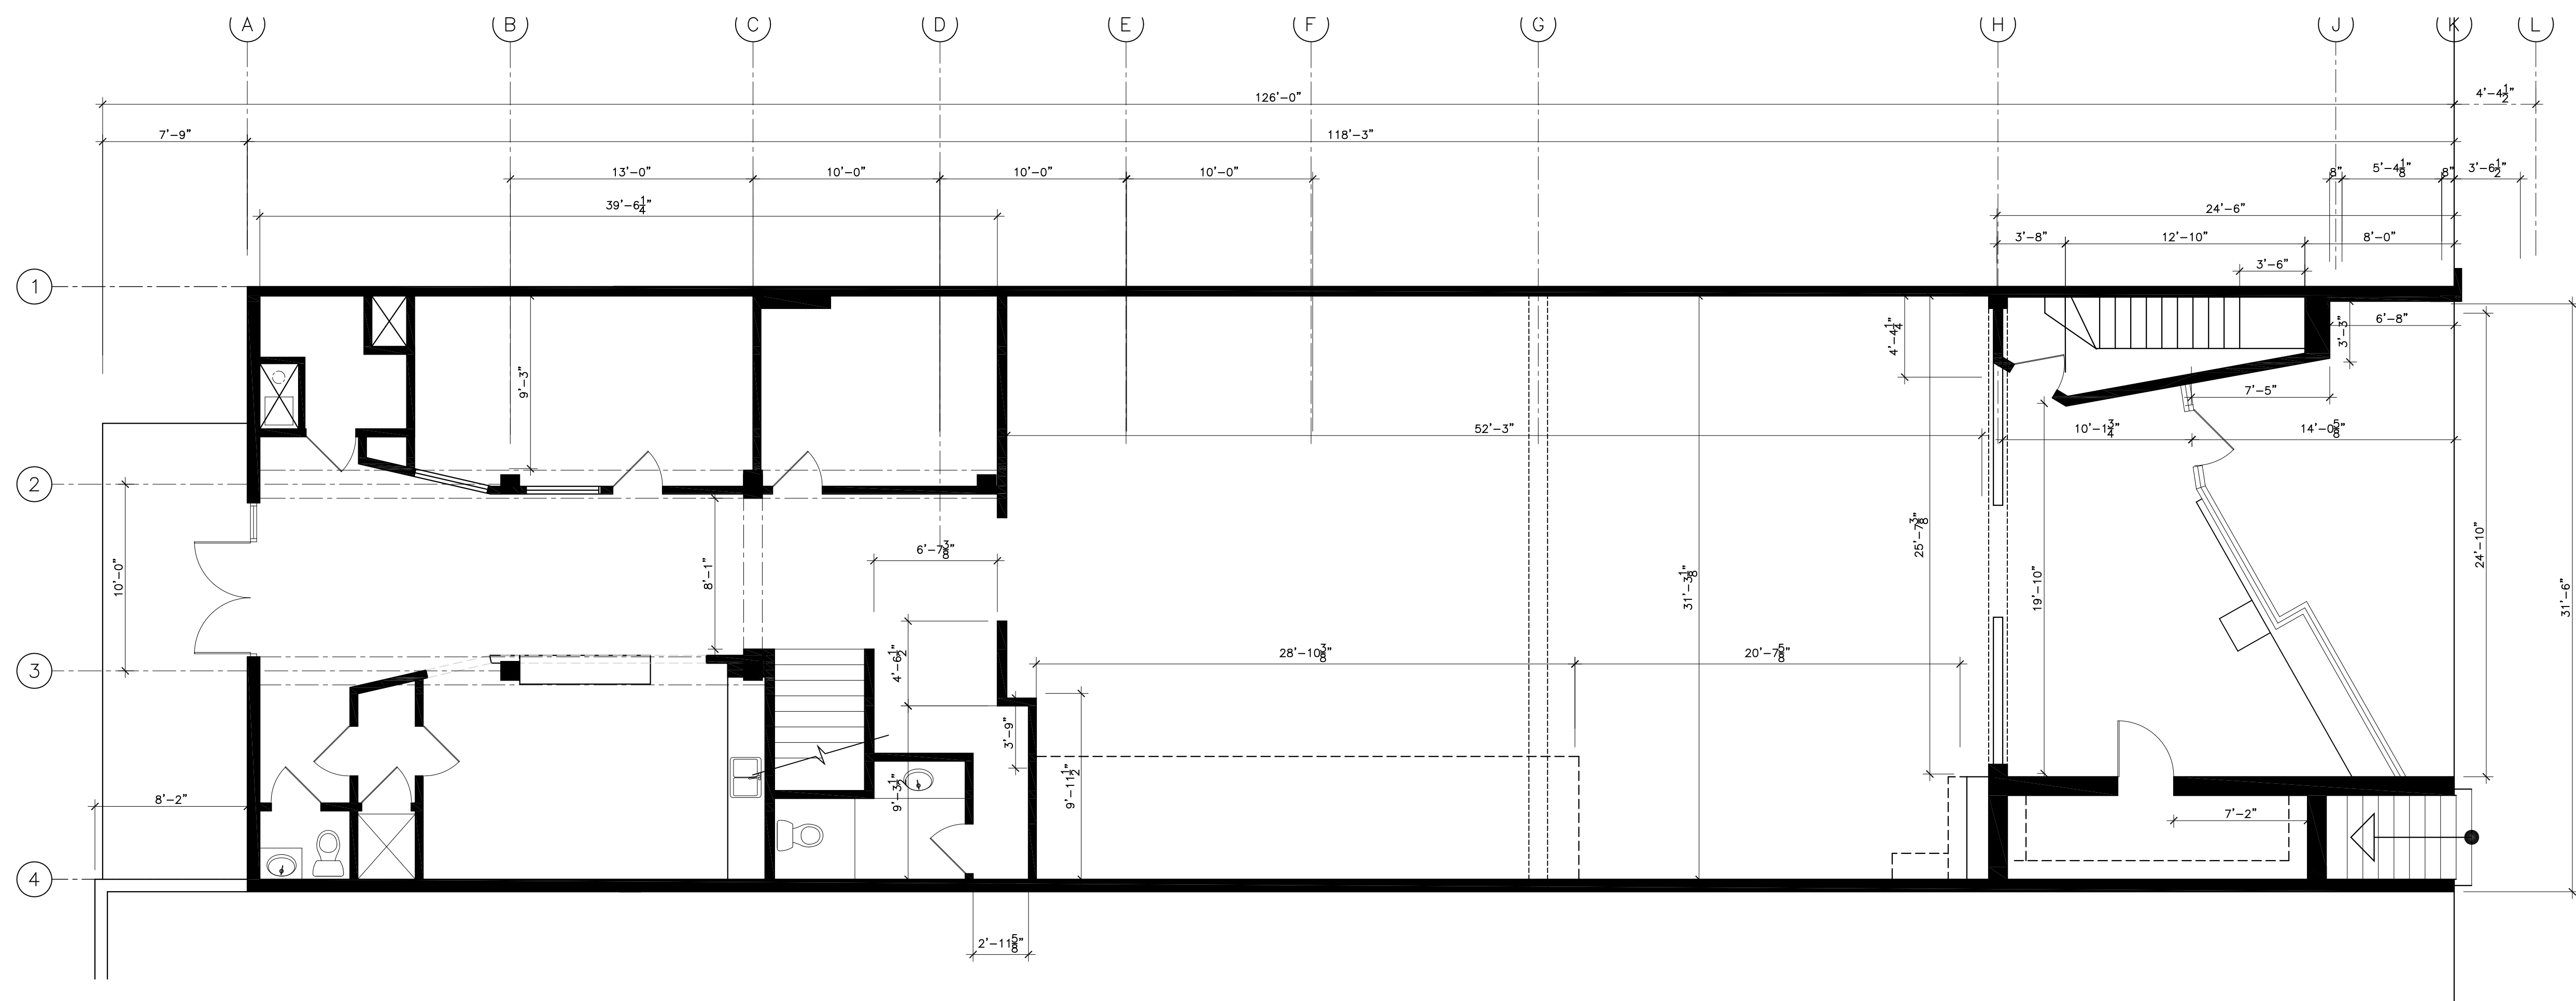

EXISTING GROUND LEVEL PLAN SCALE 3/16"=1'-0" 1

Issue Date	
Revisions	
PLANNING SUBMITTAL	9/11/2022

This document contains copyrighted information. Its contents may not be reproduced or used on other projects without the prior written consent of Tamara Soussan Design Home, California 92612. All rights reserved.

MIXED USE DEVELOPMENT
207 N. EUCLID AVENUE ONTARIO, CA
 TAMARA SOUSSAN DESIGN 4501 ELM TREE LANE IRVINE CA (949) 922-0915

Sheet Title
 EXISTING FLOOR PLANS

Scale
 Drawn TS Checked
 Job No.

Print Date / Series
 Sheet

A - 1.5

Of Sheets

