


Ground Floor Plan

Grand Concourse

Scale : $\frac{1}{4}" = 1'-0"$

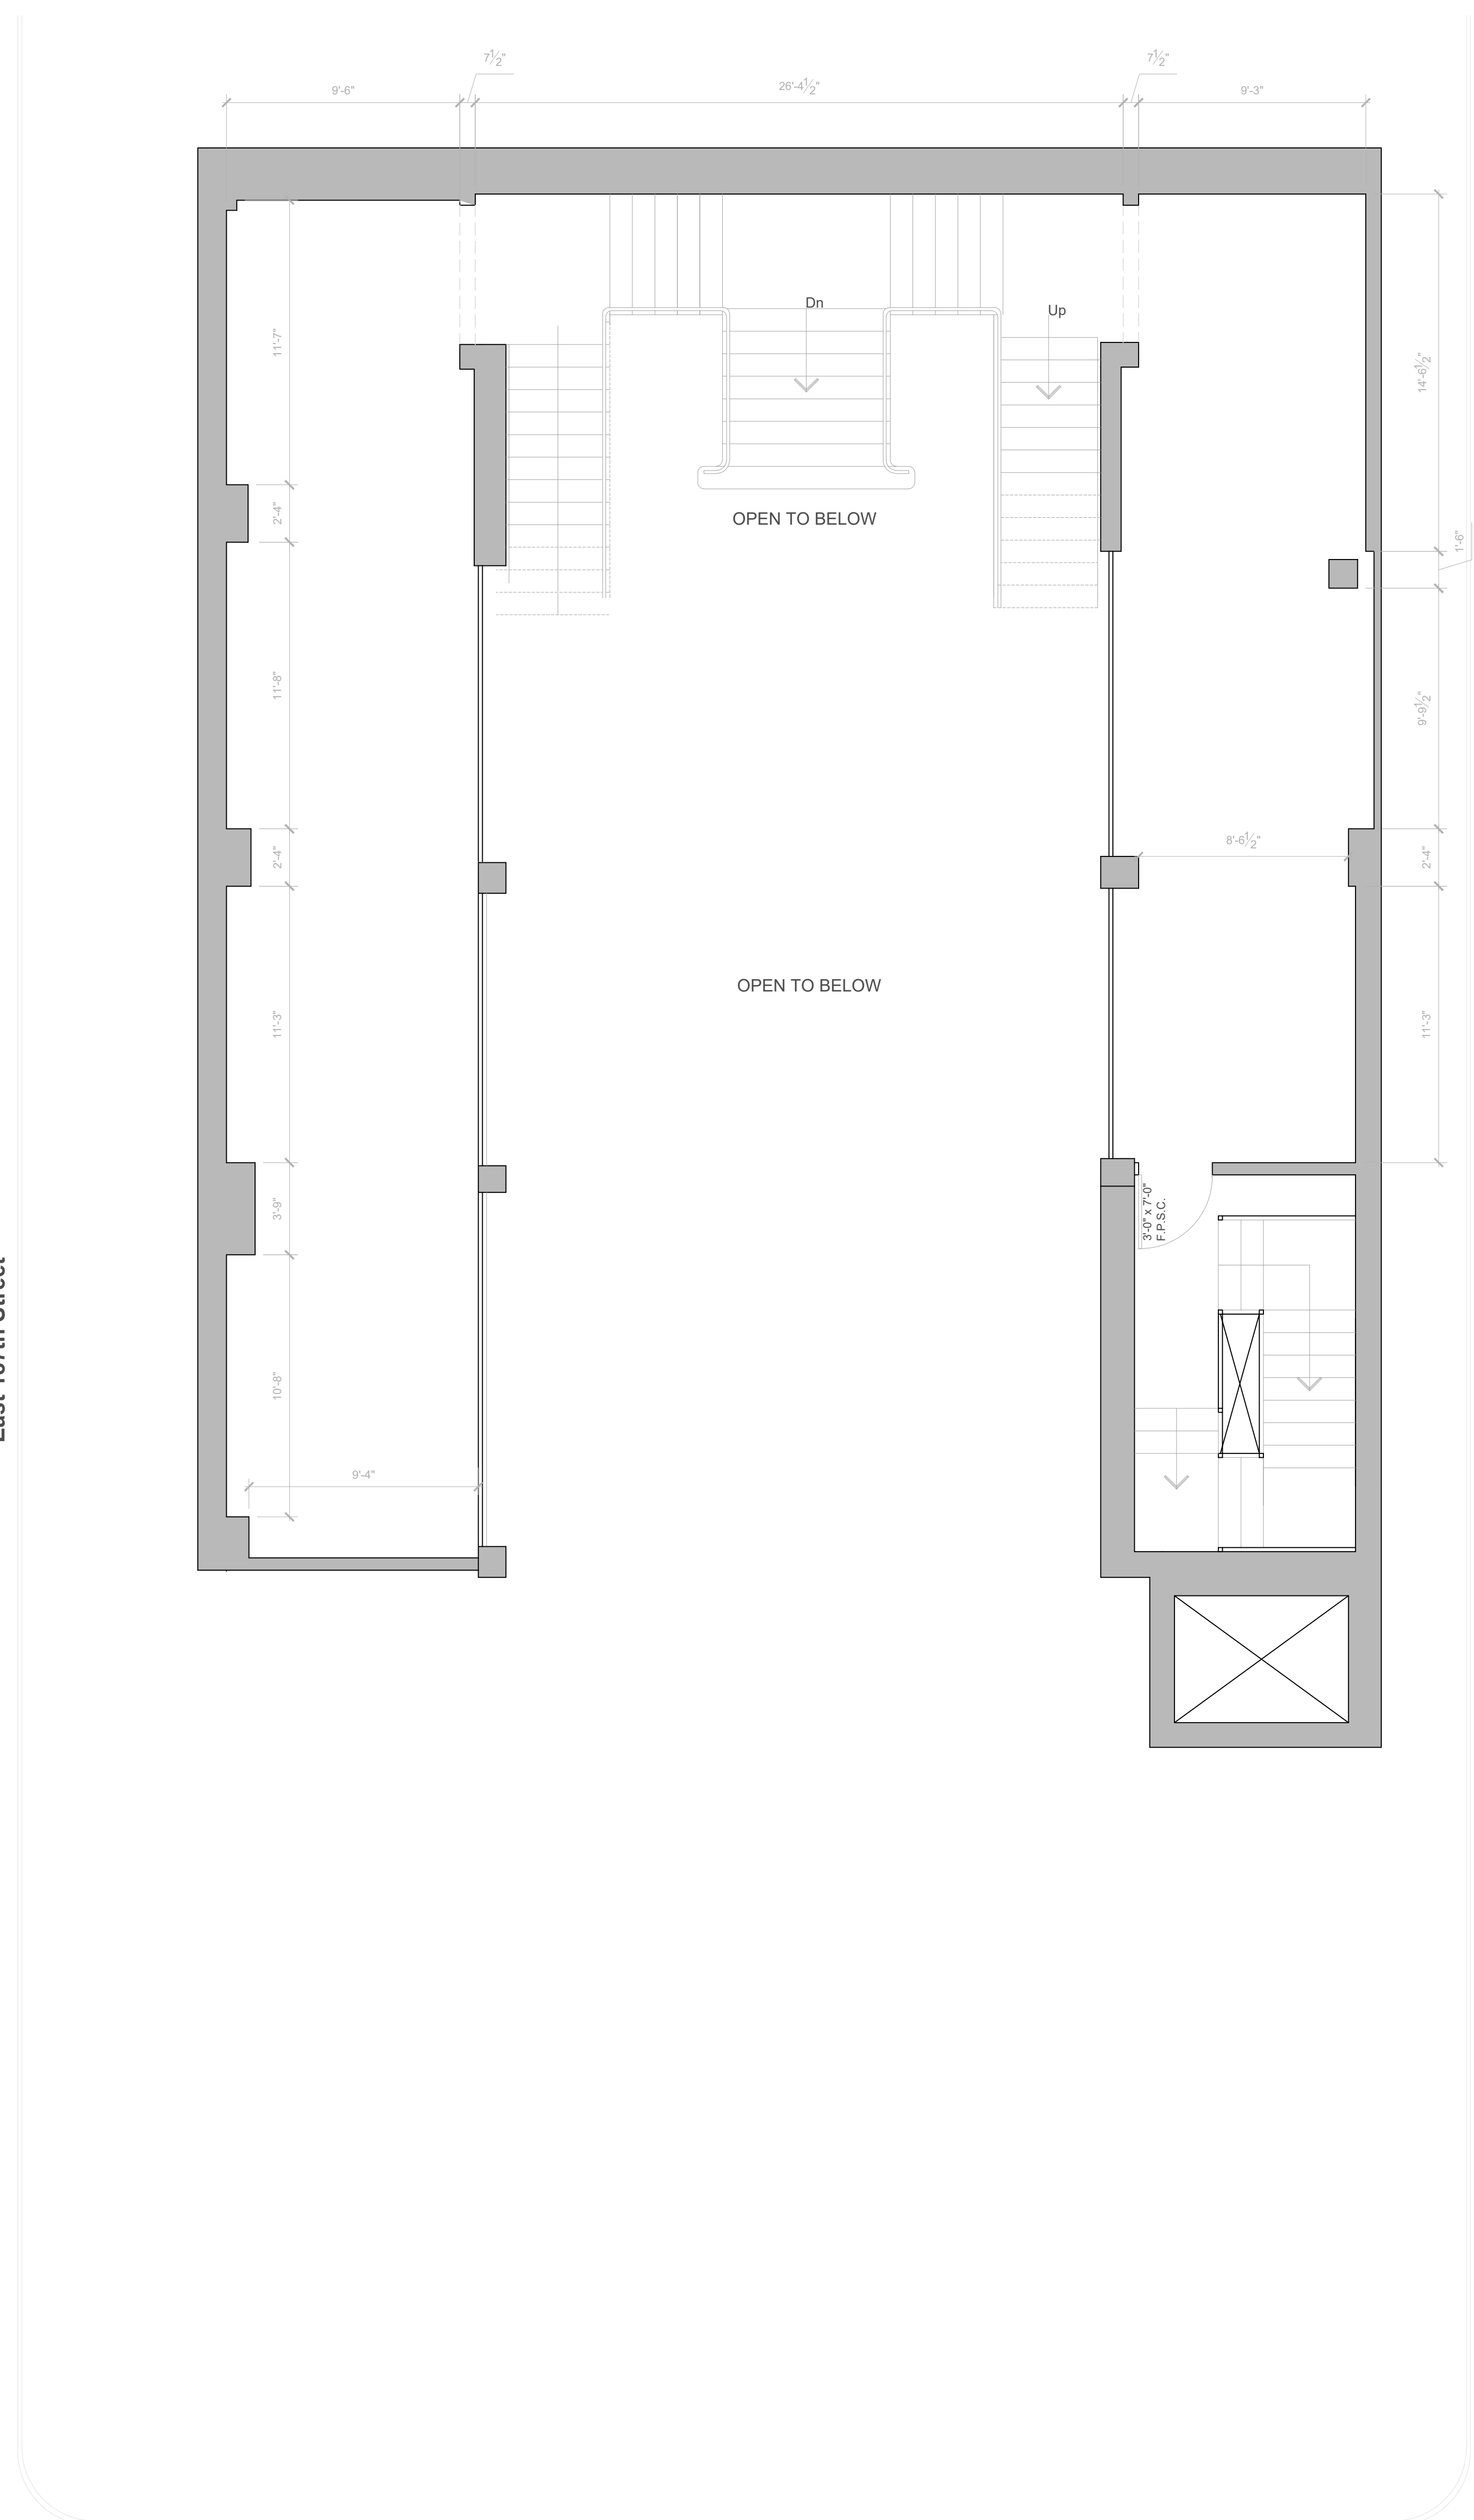

Mezzanine Floor Plan

Grand Concourse

Scale : $\frac{1}{4}" = 1'-0"$

Number	Drawing Title
--------	---------------

Number	Revision Description	Date
--------	----------------------	------

Structural Engineers:

Mechanical + Electrical Engineers:

Other Consultants: _____

Project Title :
Proposed Schematic Discount Retail Store at:
2431 Grand Concourse,
Bronx, New York 10468



All Concepts, Details and Information Contained, Implied or Represented Herein are the Sole Property of
Arctone Group Inc. Architects + Olusoji Ojeyemi, AIA;
and Cannot be Reused Whole or in Part Without
Written Consent of this Office.

Application Number / New York City B-Scan.

Sheet Title:
2431 Grand Concourse Bronx, NY 10468.
Ground & Mezzanine Floor Plan.

