


A RENOVATION PROJECT
HQ OFFICE BUILDING
414 W PARKWAY ST.
DENTON TEXAS

 

REVISIONS:

[illegible]

REVIEWED BY: DRP

DRAWN BY: DRP

DATE: 01/02/23


PROJECT NO. 22-089

SHEET TITLE

LEVEL 1 NEW FLOOR PLAN

SHEET:

A2.2

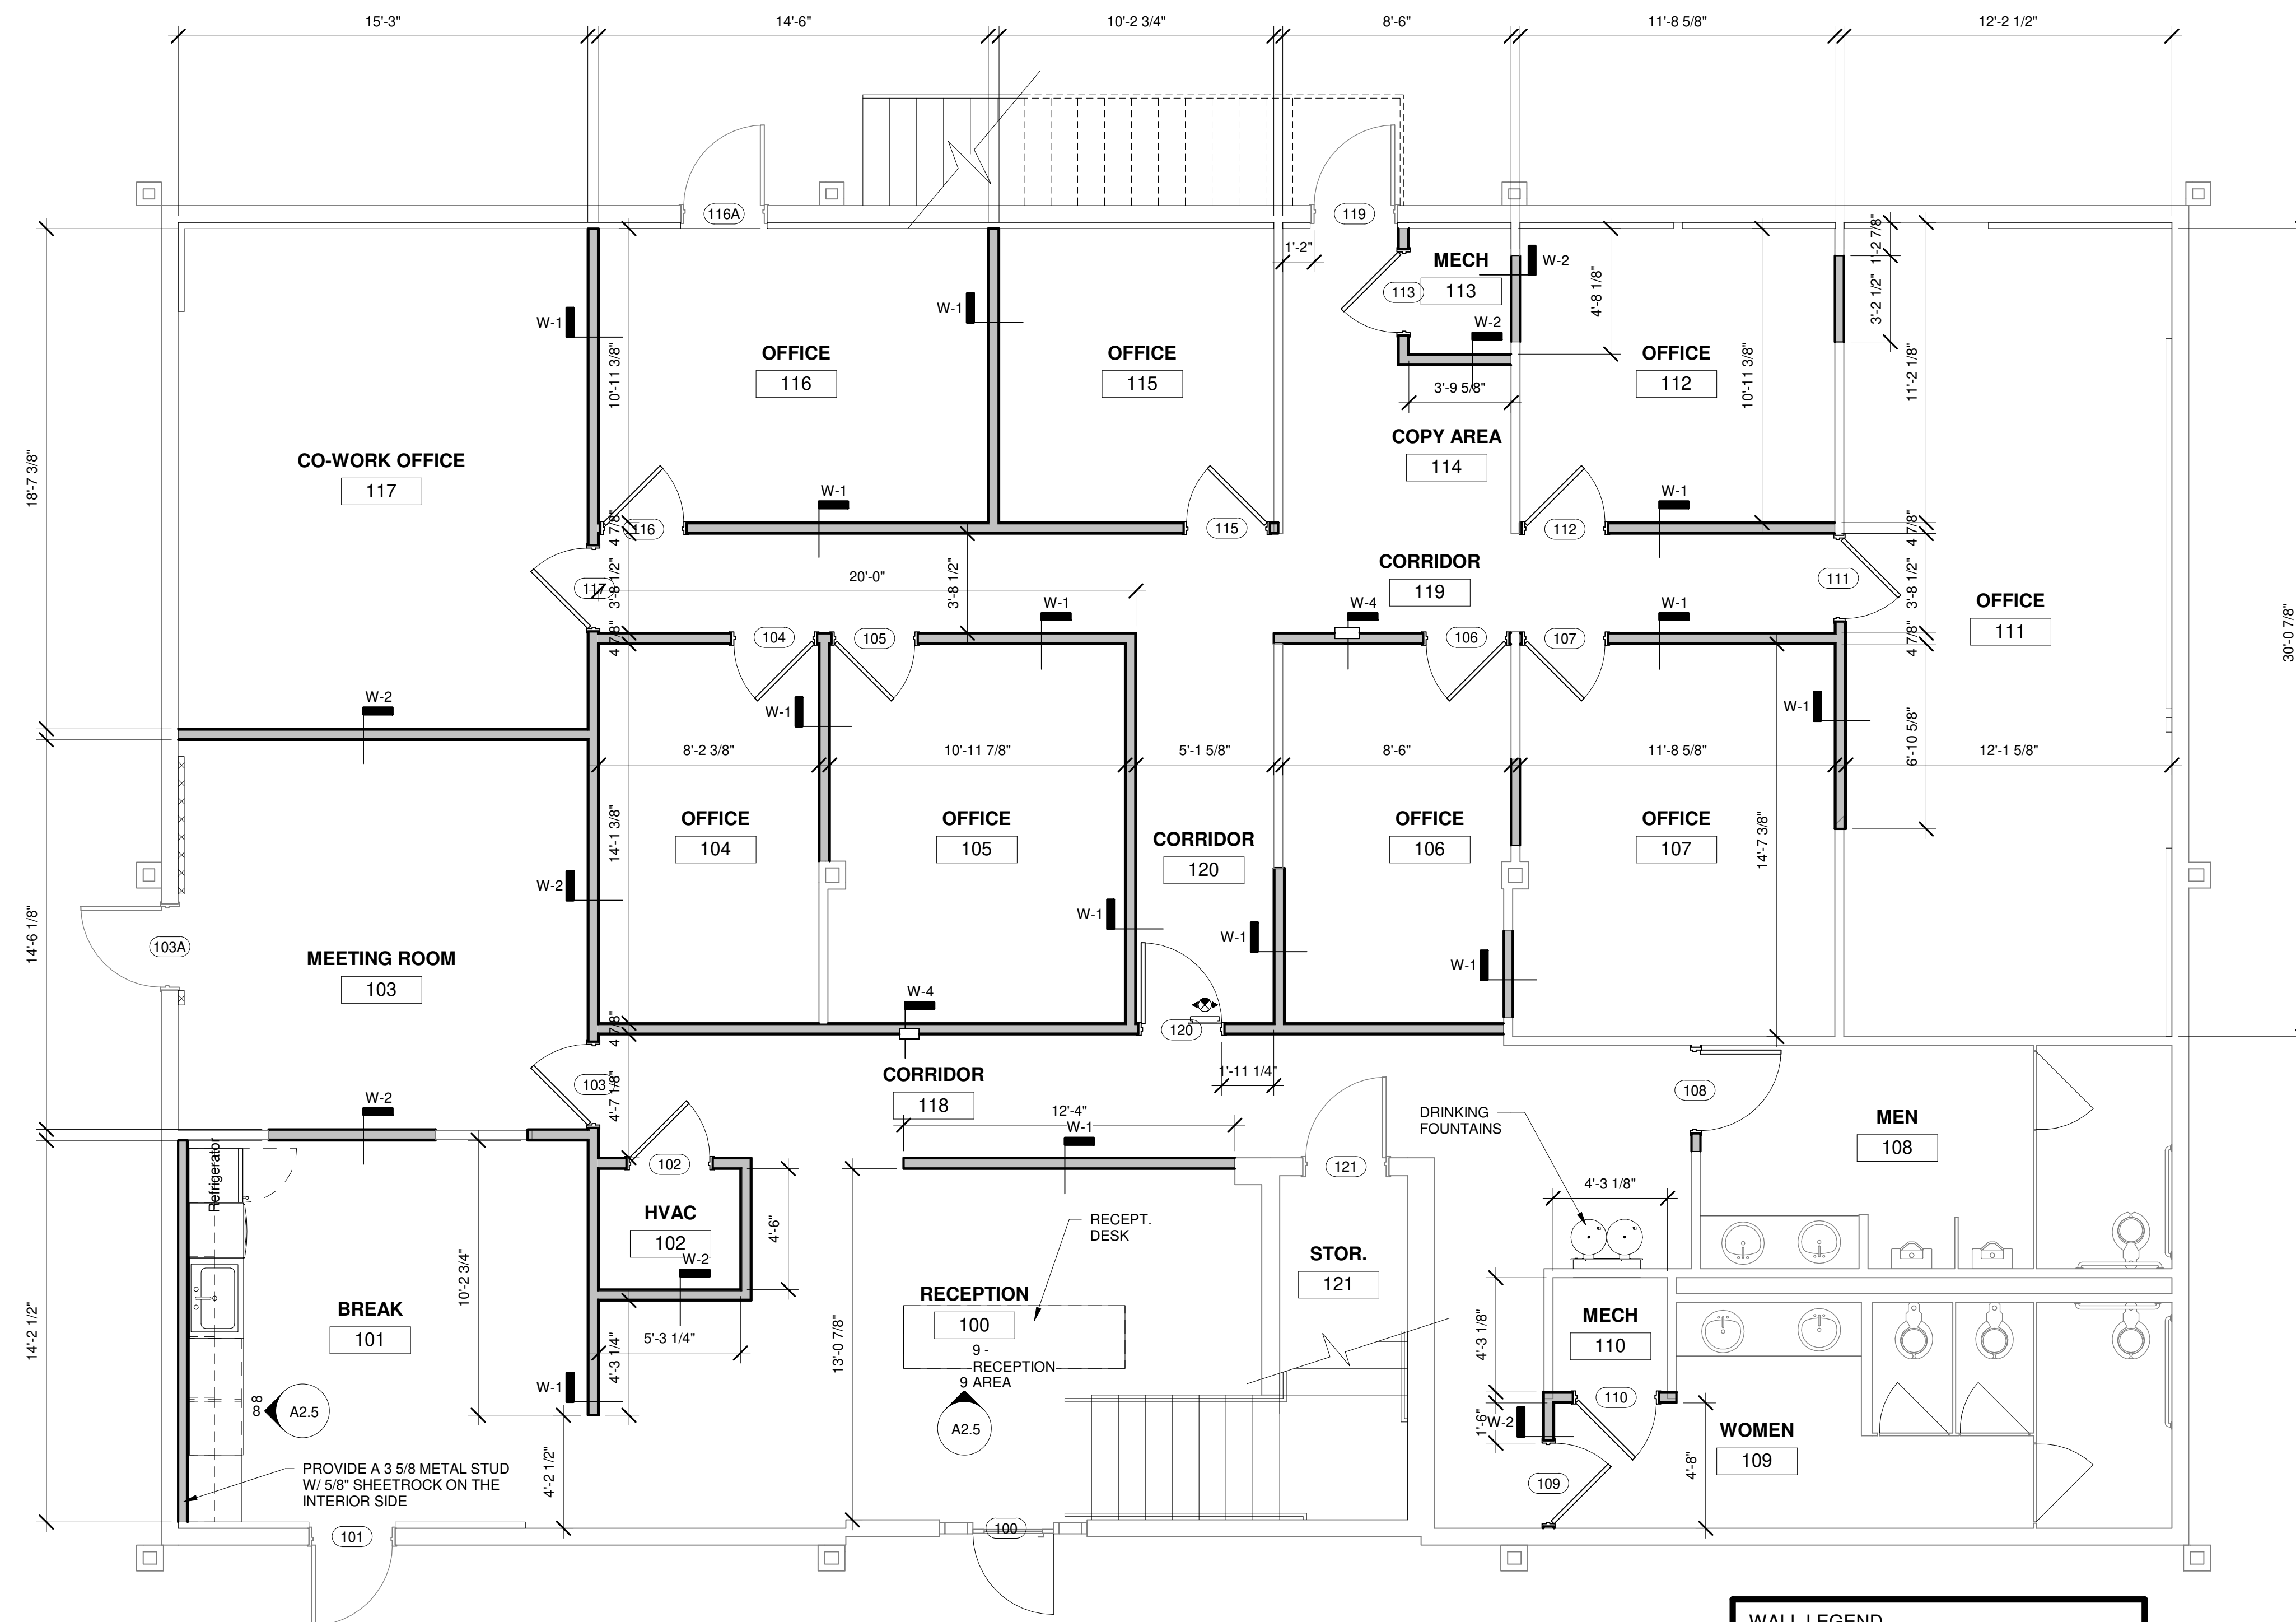

① LEVEL 1 NEW PLAN
1/4" = 1'-0"

WALL LEGEND

NEW WALLS	
EXISTING WALLS TO REMAIN	

○ WALL LEGEND NEW CONSTRUCTION
1/4" = 1'-0"

Reviewed for Code Compliance
02/17/2023
Hayden Scarnato