


C:\DKAM Ruiz Consulting, LLC\Project Folders\Prospects for DKAM\Peachtree\New Retail Center - Greenwood - S.C\SD1.0 Schematic Site Development Plan.dwg - Monday, July 28, 2025 2:15:01 PM - BY: DAVID RUIZ

STOCKMAN LANDS, INC
TMS #6846-382-669
DB/PG 235/824
PB/PG 106/85

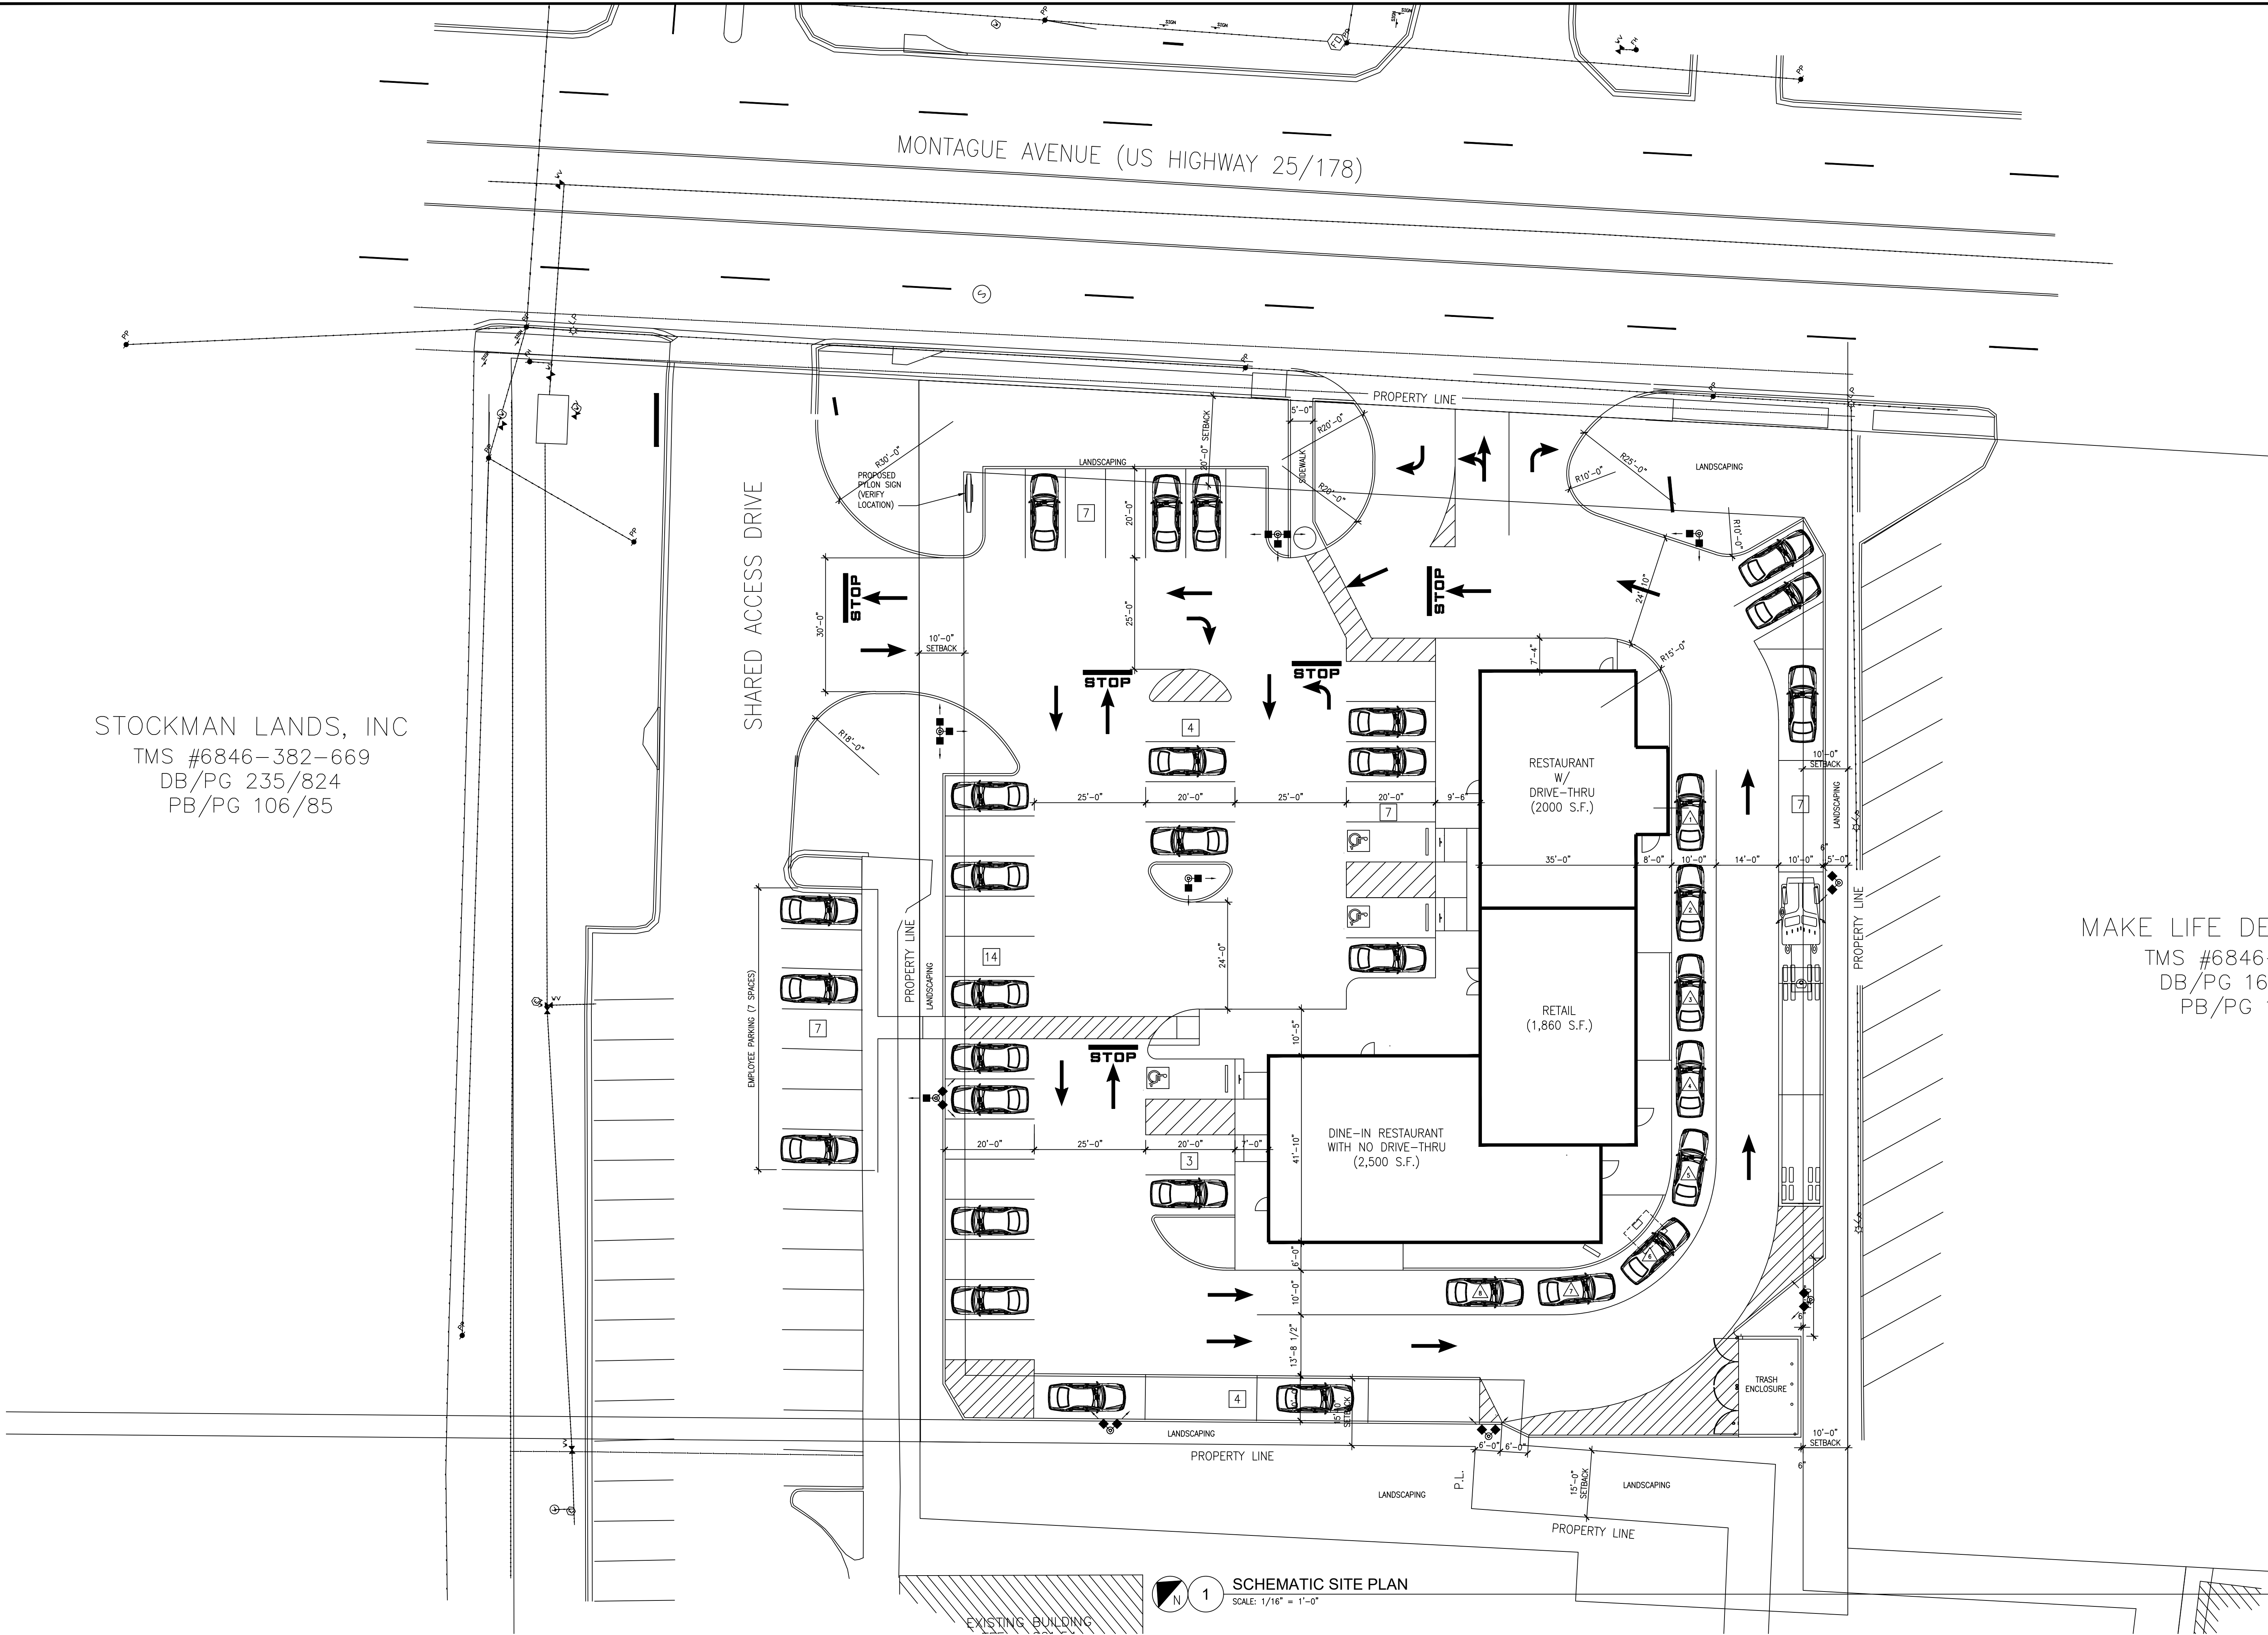

MAKE LIFE DE
TMS #6846-
DB/PG 16
PB/PG

NO.	DATE:
REVISION DESCRIPTION:	
NO.	DATE:
REVISION DESCRIPTION:	
NO.	DATE:
REVISION DESCRIPTION:	
NO.	DATE:
REVISION DESCRIPTION:	
DKAM RUIZ CONSULTING, LLC ARCHITECTURAL AND CONSULTING SERVICES Phone 225.445.7294 Baton Rouge, LA 70806 dkamruizllc@gmail.com	
THIS DOCUMENT AND ALL INFORMATION SHOWN HEREIN IS THE EXCLUSIVE INTELLECTUAL PROPERTY OF DKAM RUIZ CONSULTING, LLC. THIS DOCUMENT SHALL NOT BE USED OR REPRODUCED, WHOLE OR IN PART WITHOUT EXCLUSIVE WRITTEN AUTHORIZATION FROM DKAM RUIZ CONSULTING, LLC.	
PROJECT INFORMATION:	
NEW RETAIL CENTER MONTAGUE AVENUE GREENWOOD, S.C. 29649	
DEVELOPER/ OWNER:	
PEACHTREE DEVELOPMENT & INVESTMENTS 1526 MONTE SANO AVENUE AUGUSTA, GA 30904	
PROJECT NO:	00-001-25
DATE:	JULY 28, 2025
CHECKED BY:	DWR
SCHEMATIC SITE PLAN	
SHEET NO. SD1.0	