


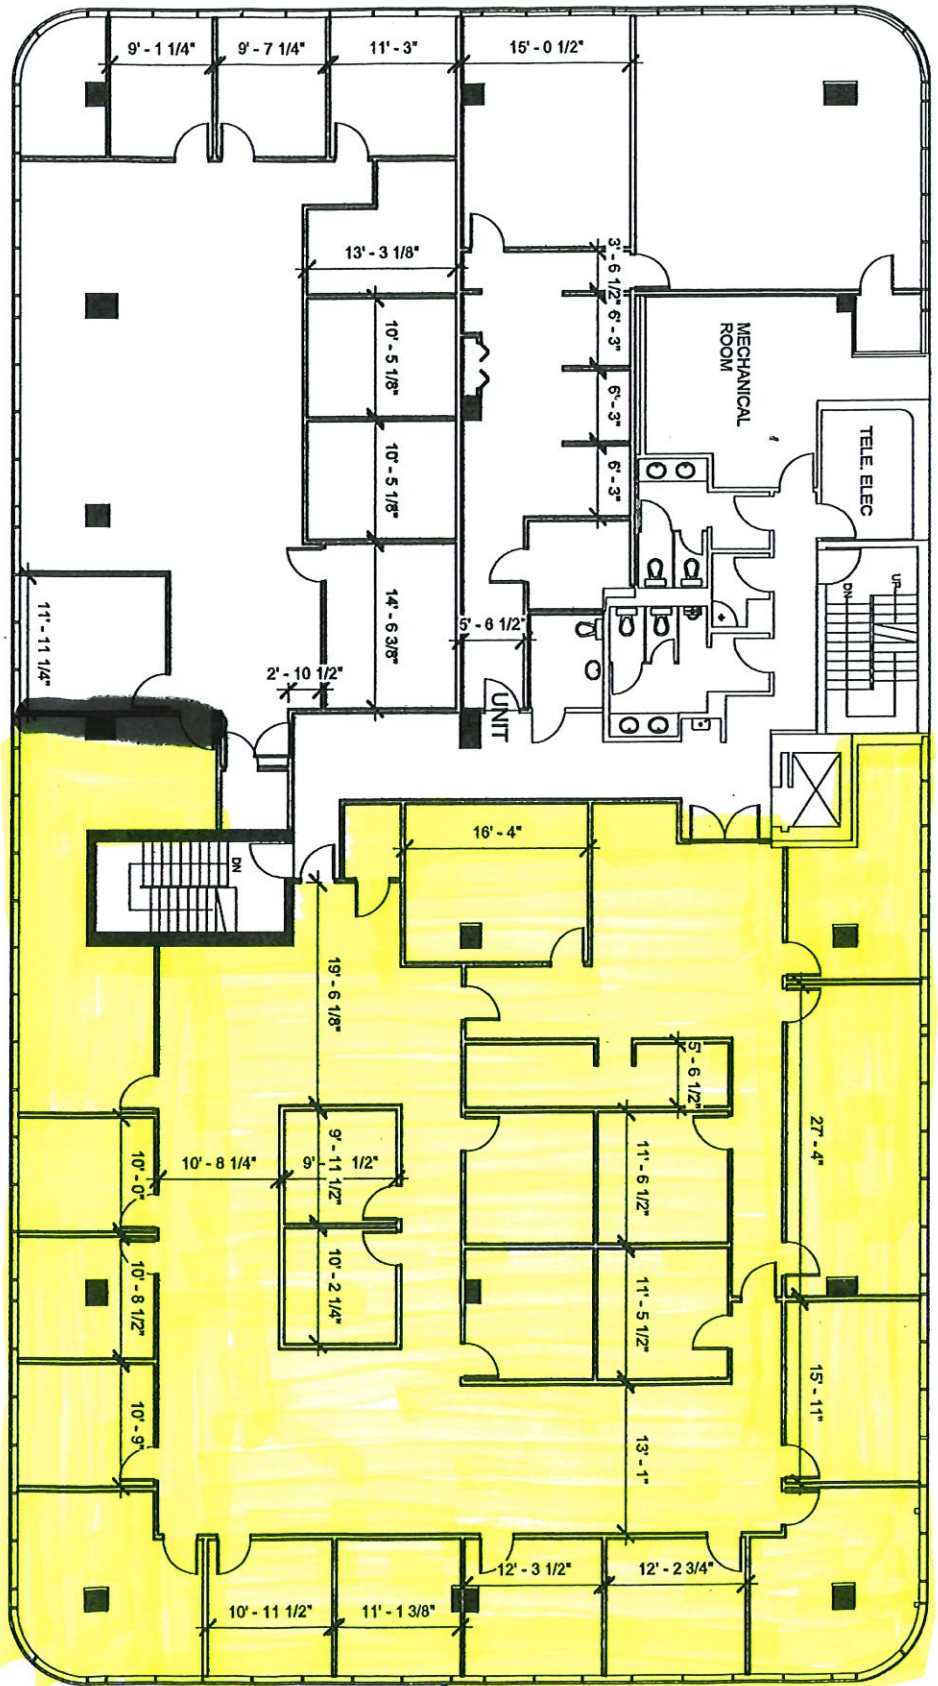

① 3RD FLOOR - FLOOR PLAN
3/32" = 1'-0"

WILLIAMS ISLAND

3RD FLOOR

Project number 2019 - WILLIAMS
Date 4.9.2019
Drawn by RAW
Checked by RAW

A-1

Scale 3/32" = 1'-0"

RAW
DESIGN + CONSULTING
Renee A. Wadley, AIA, NCARB, LEED® AP
Architect #39679 & Interior Designer #3361
(305) 321-0868
www.rawdesignconsulting.com

Site
301
6814
5047
18.1064%