



BUILDING LAYOUT

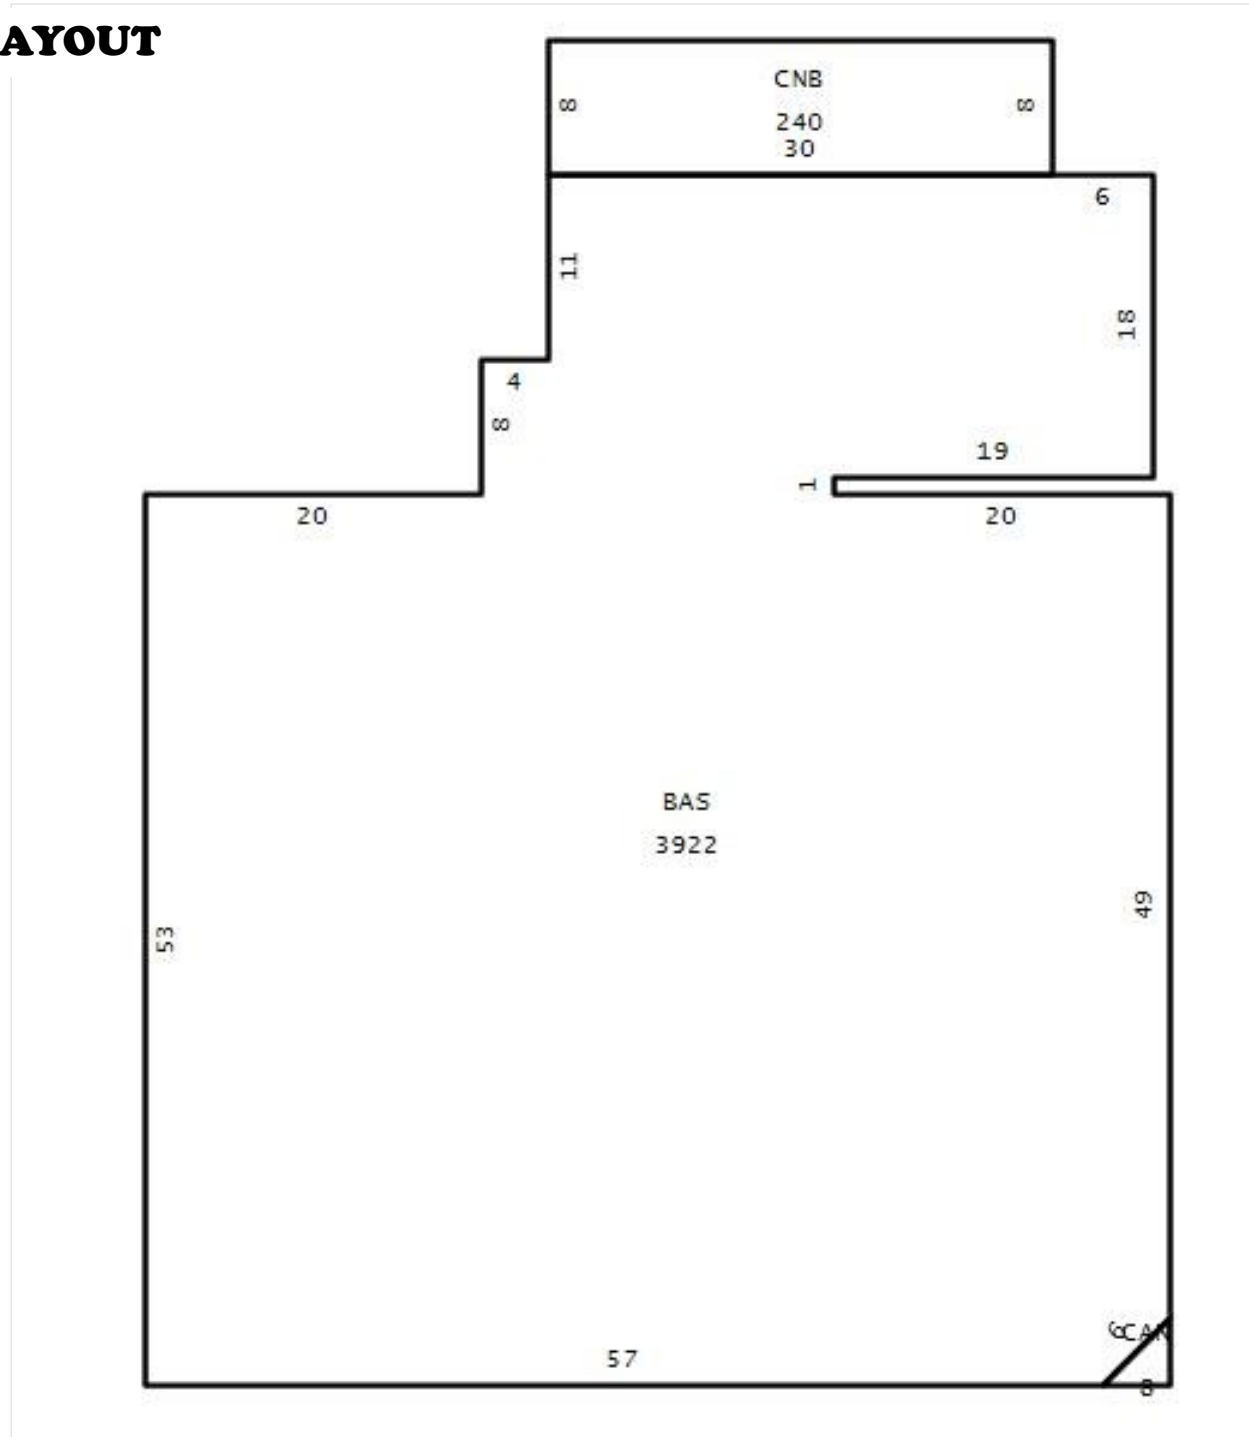

BUILDING FLOORPLANS

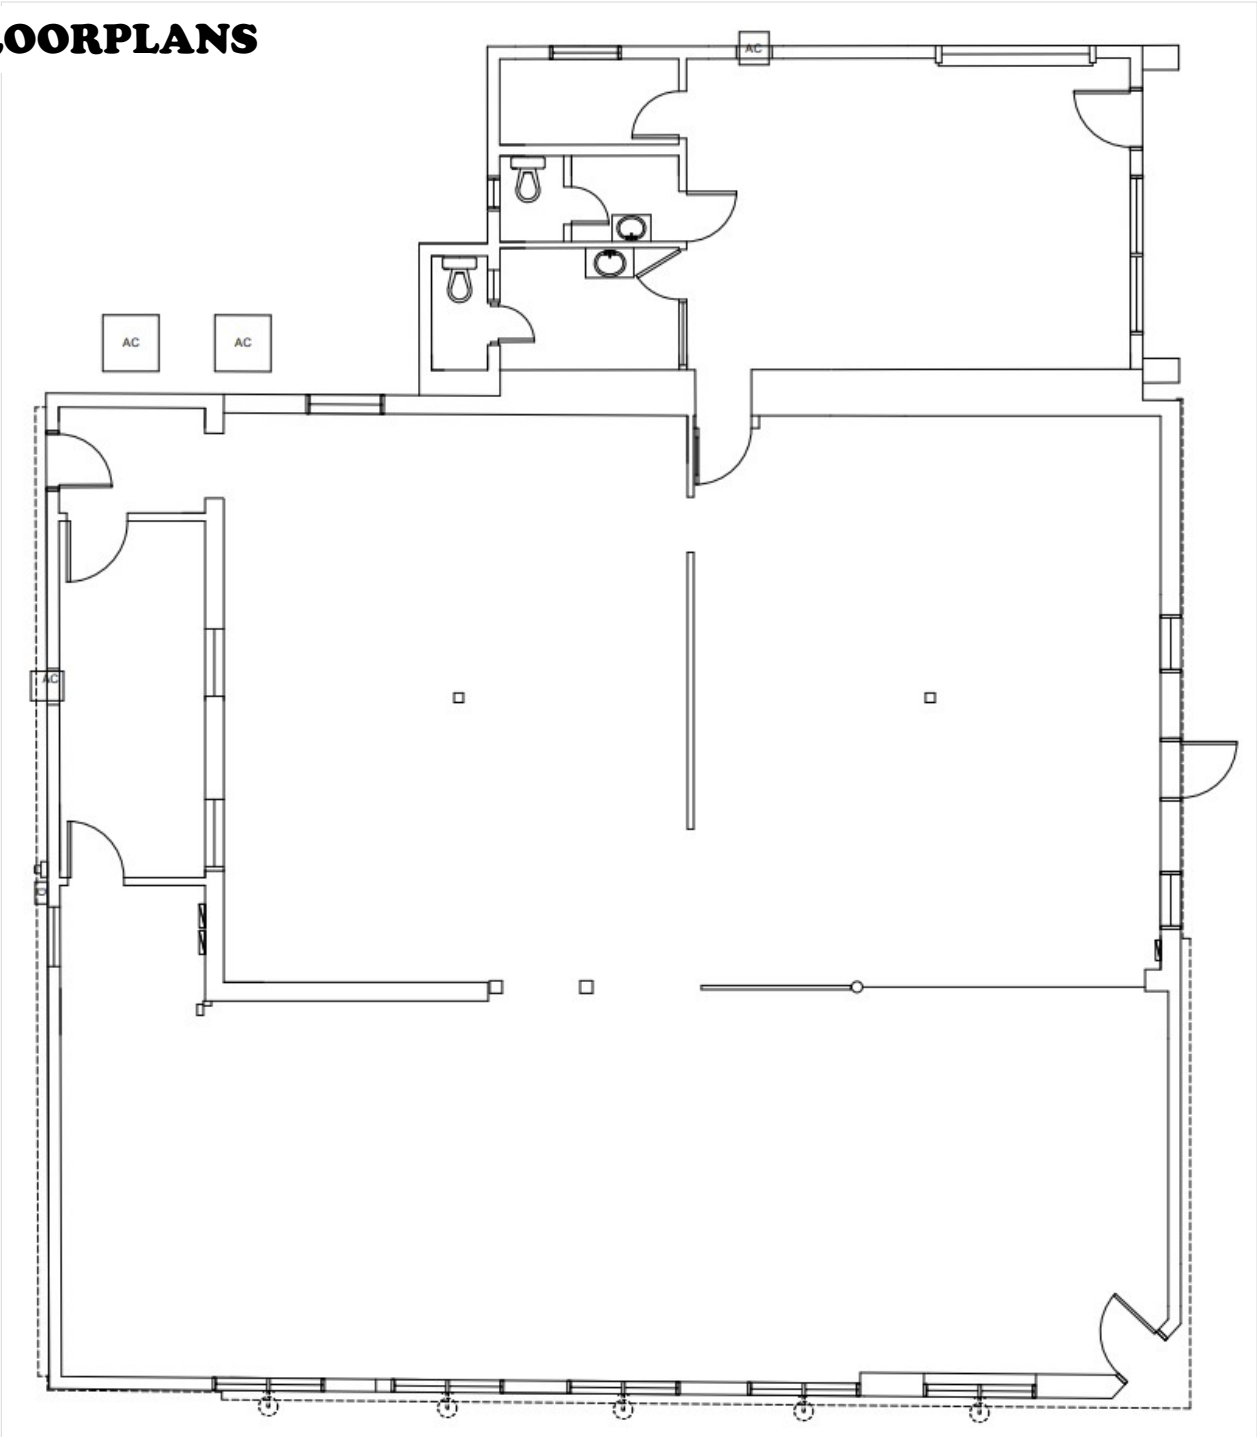

NORTH & WEST ELEVATION



CONSULTANT LOGO
 PROJECT LICENSE INFORMATION
 ABOVE. SEE IN SPACE PROVIDED.

1901 2nd Avenue
 Shell
 1901 2nd Avenue
 Tampa, FL 33605

PROJECT APPLICATION

Project ID	2008
CGI File Name	2008_03 3.rvt
Drawn By	JA
Reviewed By	JA
Plot Date	01/20/09
Print Date	

ELEVATIONS

A.7.1

COLOR LEGEND

- 0199PINK/ILLUMIN ALUMINUM COLOR TRIM
- 0199PINK/ILLUMIN TRICOLOR BLACK COLOR TRIM
- 0199 CLEAR GLASS



SOUTH & EAST ELEVATION



CONSULTANT LOGO
UPDATE LICENSE INFORMATION ABOVE. SEE IN SPACE PROVIDED.


1901 2nd Avenue Shell
 1901 2nd Avenue
 Tampa, FL 33605

E1025 BLC APPLICATION


Project ID: 2024
 CAG File Name: 2024 - CG 2.rvt
 Created By: JL
 Reviewed By: JL
 Plot Date: 11/20/24
 Record Date:

ELEVATIONS


A.7.2

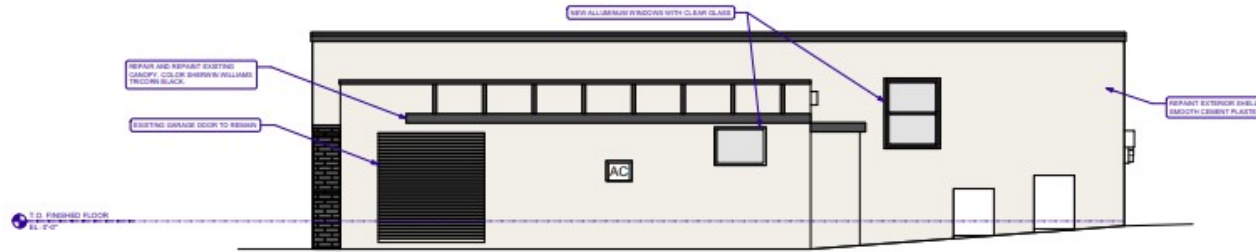


4A PROPOSED SOUTH ELEVATION
A.7.2 Scale: 1/4" = 1'-0"

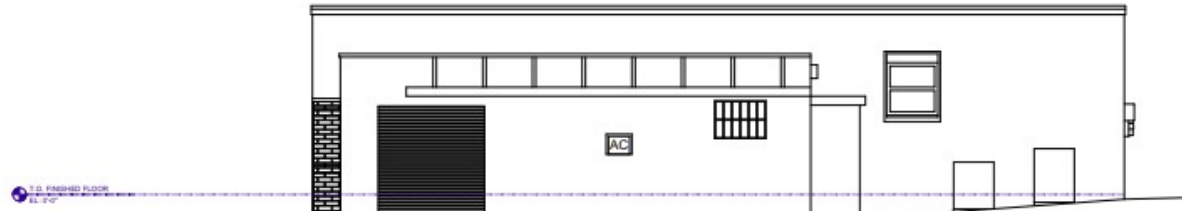

4B EXISTING SOUTH ELEVATION
A.7.2 Scale: 1/4" = 1'-0"

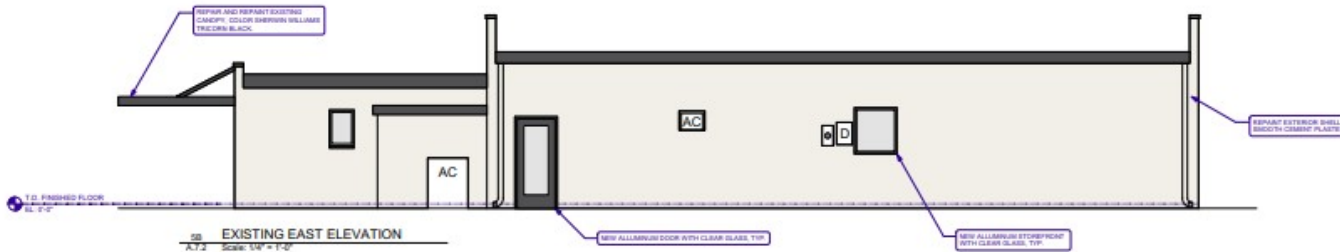

5B EXISTING EAST ELEVATION
A.7.2 Scale: 1/4" = 1'-0"

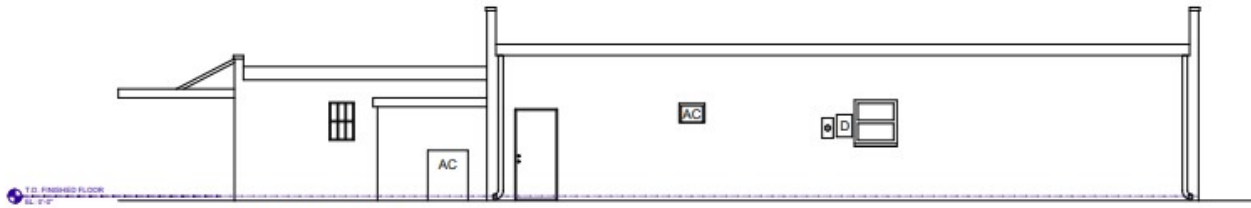

5A EXISTING EAST ELEVATION
A.7.2 Scale: 1/4" = 1'-0"