

**BASEMENT FLOOR PLAN**  
 SCALE: 1/8" = 1'-0"  
 NORTH

NEIGHBORING BUILDING

HARRISON STREET SIDEWALK  
 SLOPE DOWN

PROPERTY LINE  
 ALLEY

ISSUE #	Date	Description

**PROJECT:**  
 COHEN DEVELOPMENT

**EXISTING COHEN**  
**FURNITURE**  
**BUILDING**

**PEORIA, ILLINOIS**

**Date:** 01-09-02

**Design/Drawn:**

**Approved:**

**Book No.:**

**File No.:**

**SHEET TITLE:**

**FLOOR PLAN**


**SHEET NUMBER:**


**A1**


**SHEET # OF -**

**Project No.:**



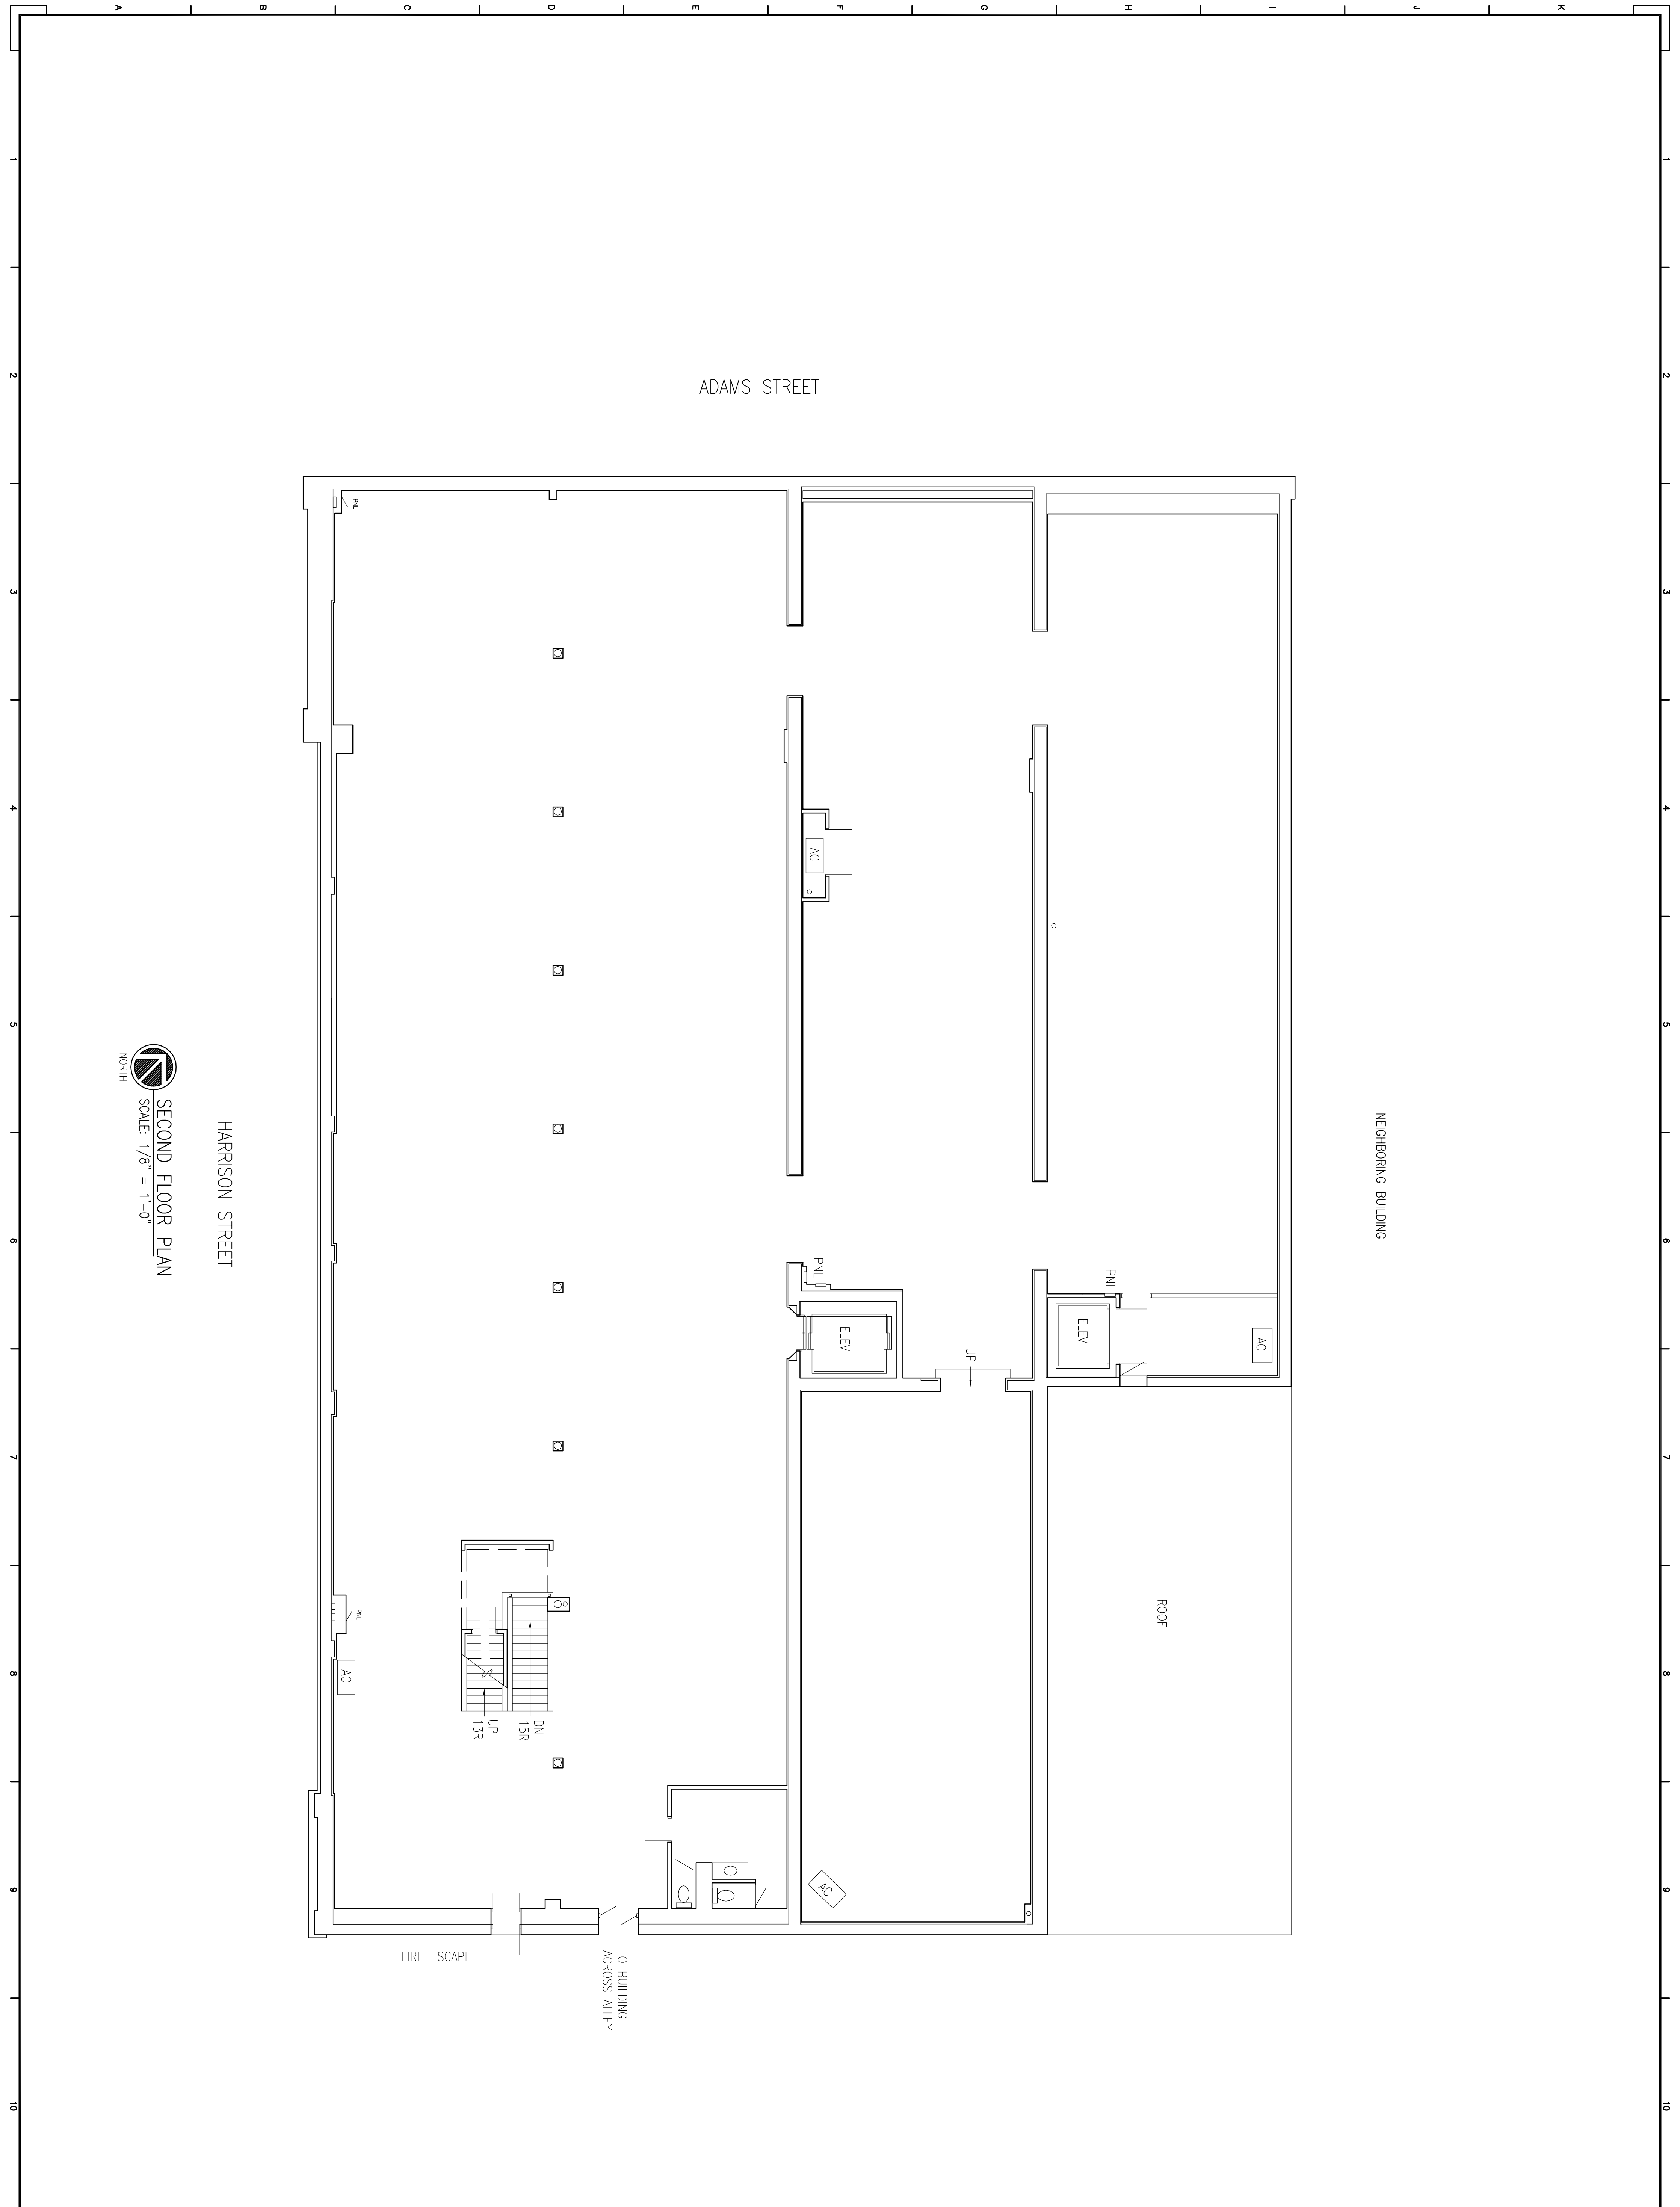

  
 NORTH  
**SECOND FLOOR PLAN**  
 SCALE: 1/8" = 1'-0"

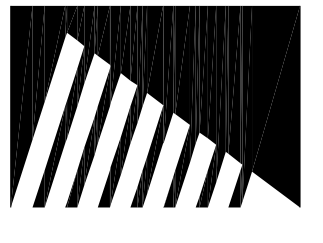

ISSUE:	#	Date	Description

**PROJECT:**  
 COHEN DEVELOPMENT

**EXISTING COHEN**  
**FURNITURE**  
**BUILDING**

**PEORIA, ILLINOIS**

**Date:** 01-09-02

**Design/Drawn:**

**Approved:**

**Book No.:**


**File No.:**

**SHEET TITLE:**  
 FLOOR PLAN

**SHEET NUMBER:**  
 A3


**SHEET # OF -**

**Project No.:**

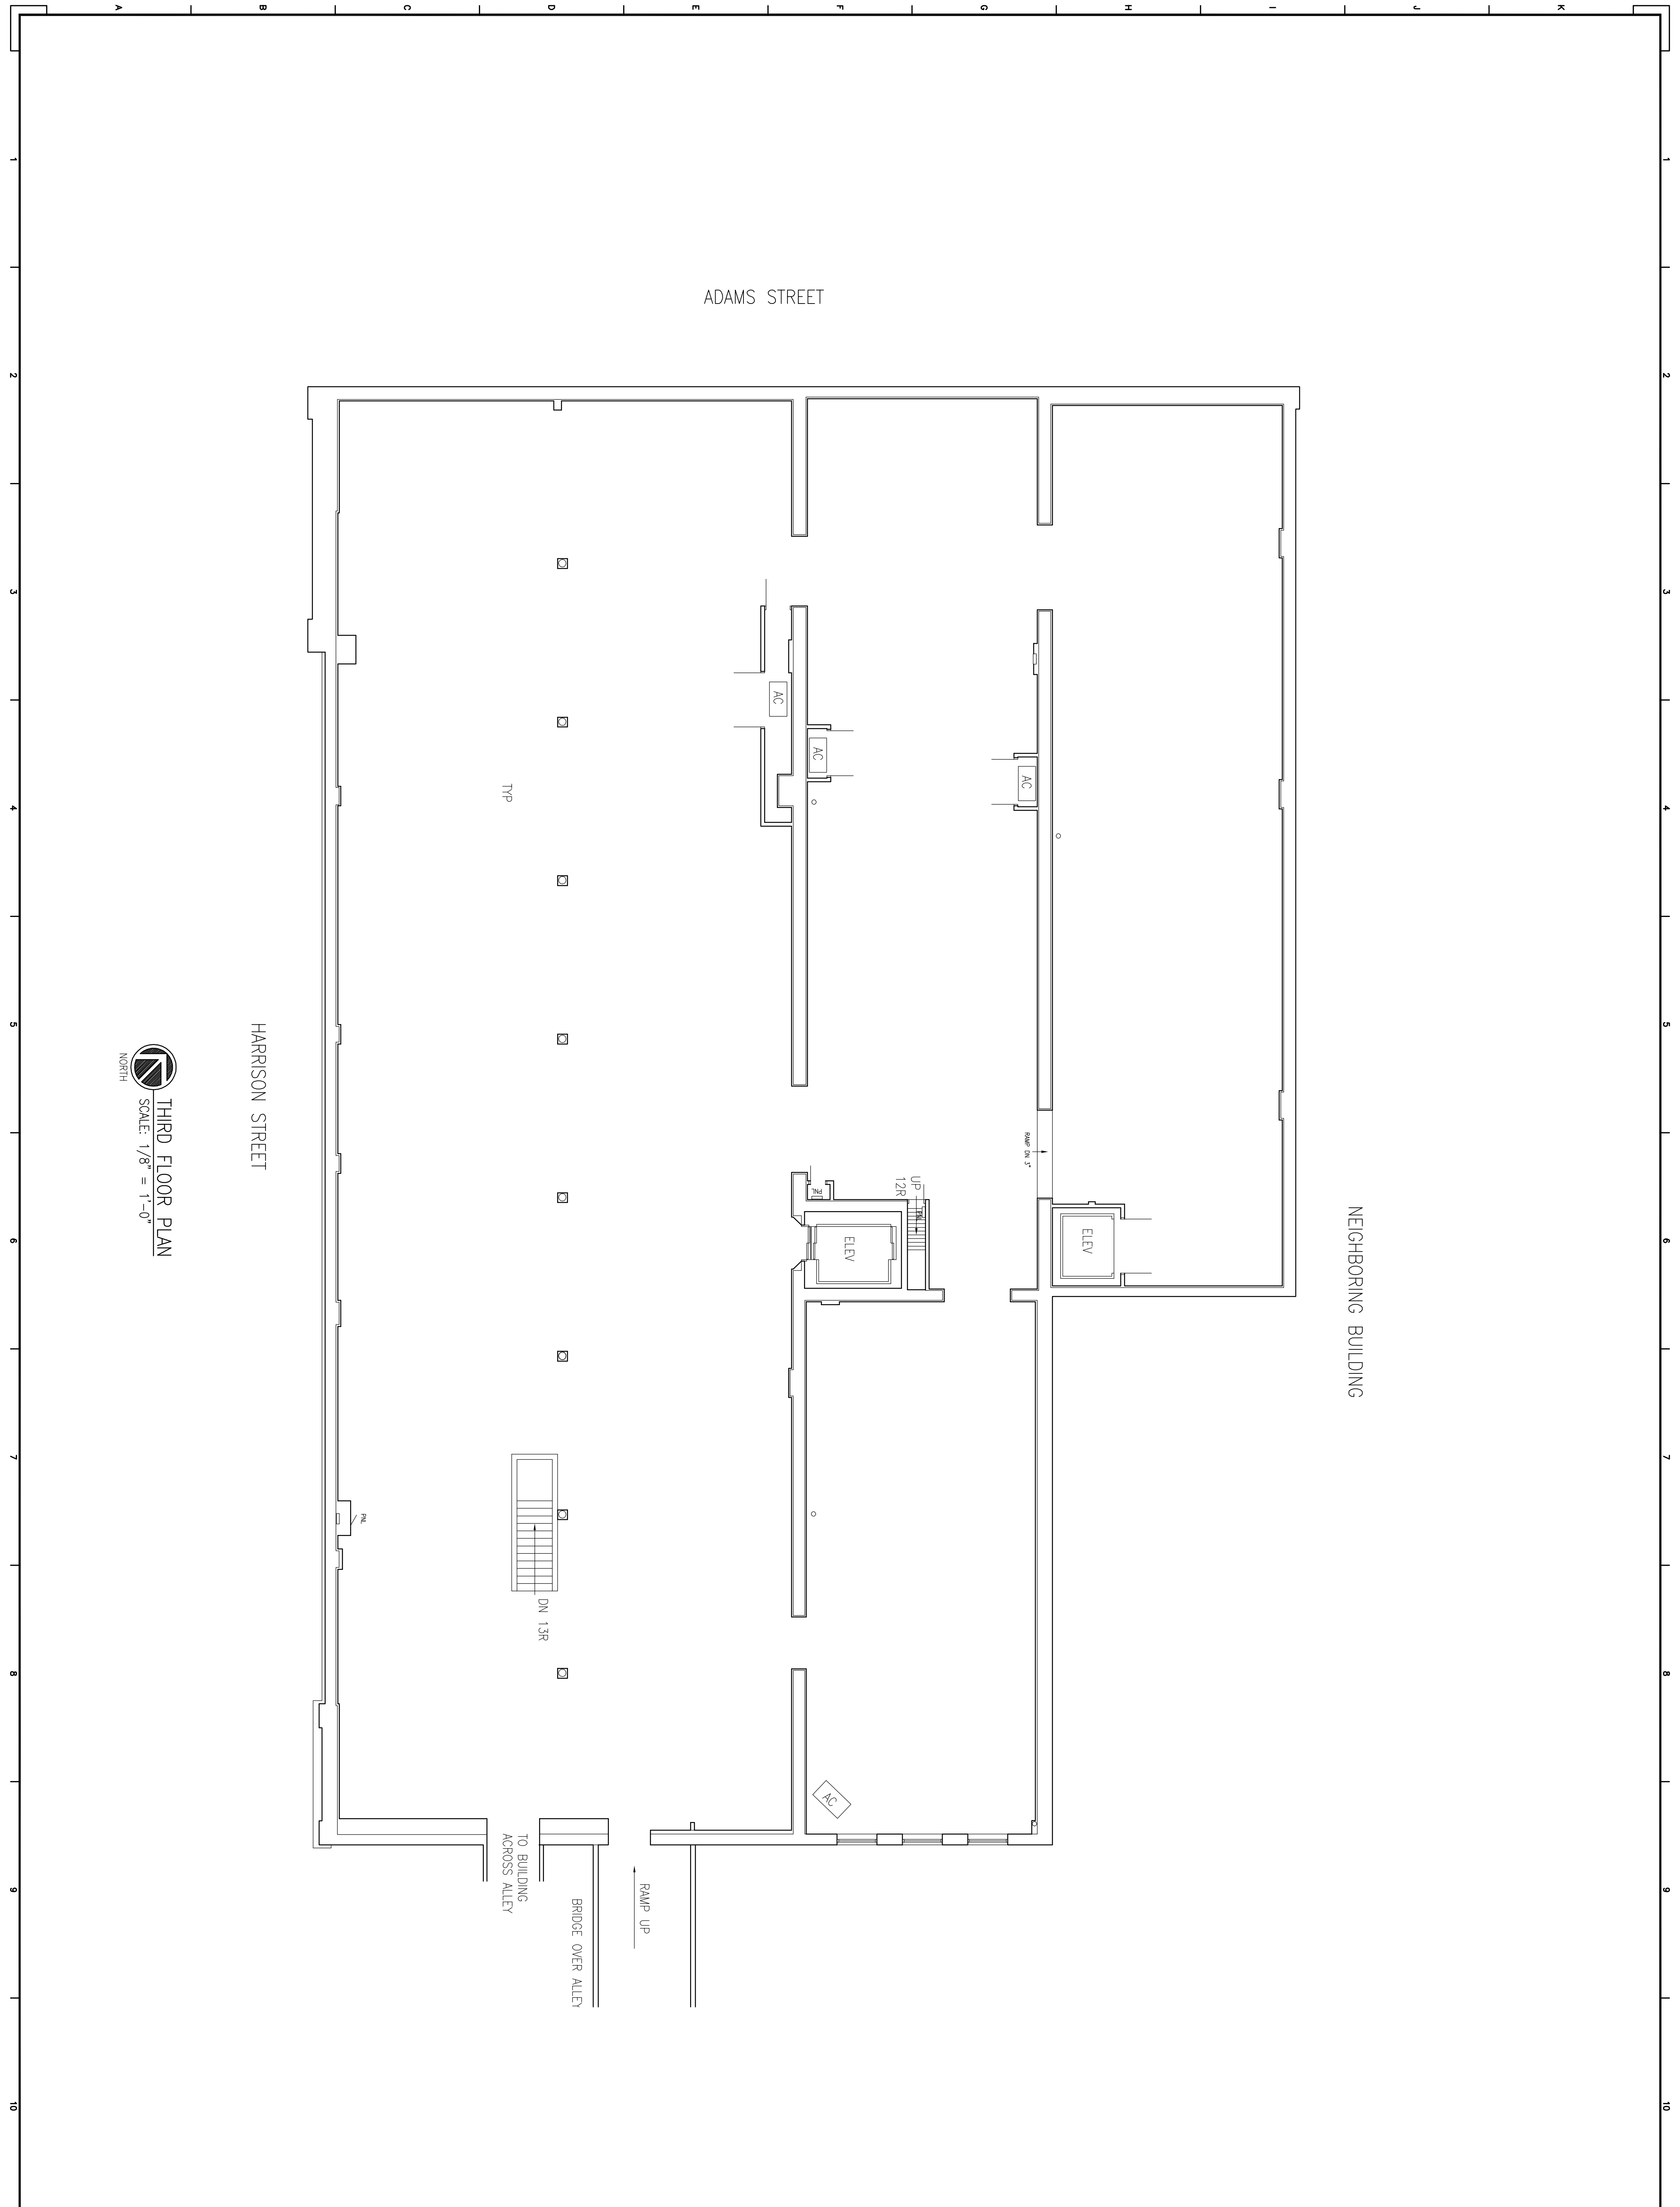

THIRD FLOOR PLAN  
SCALE: 1/8" = 1'-0"  
NORTH

ENGINEERS  
ARCHITECTS  
SURVEYORS  
SCIENTISTS

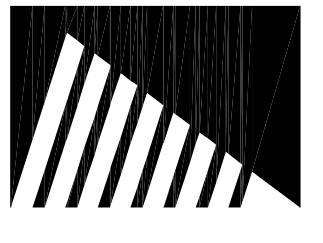

**Farnsworth**  
GROUP

7707 N. KNOXVILLE AVE., SUITE 200  
PEORIA, ILLINOIS 61614  
(309) 689-9888 / (309) 689-9820 Fax  
www.fw.com

ISSUE: # Date Description

\_\_\_\_\_

\_\_\_\_\_

**A4**

SHEET # OF -

Project No.:

SHEET TITLE:  
**FLOOR PLAN**

PEORIA, ILLINOIS

EXISTING COHEN  
FURNITURE  
BUILDING

PROJECT:  
COHEN DEVELOPMENT

Date: **01-09-02**

Design/Drawn: \_\_\_\_\_

Approved: \_\_\_\_\_

Book No.: \_\_\_\_\_

File No.: \_\_\_\_\_

\_\_\_\_\_

\_\_\_\_\_

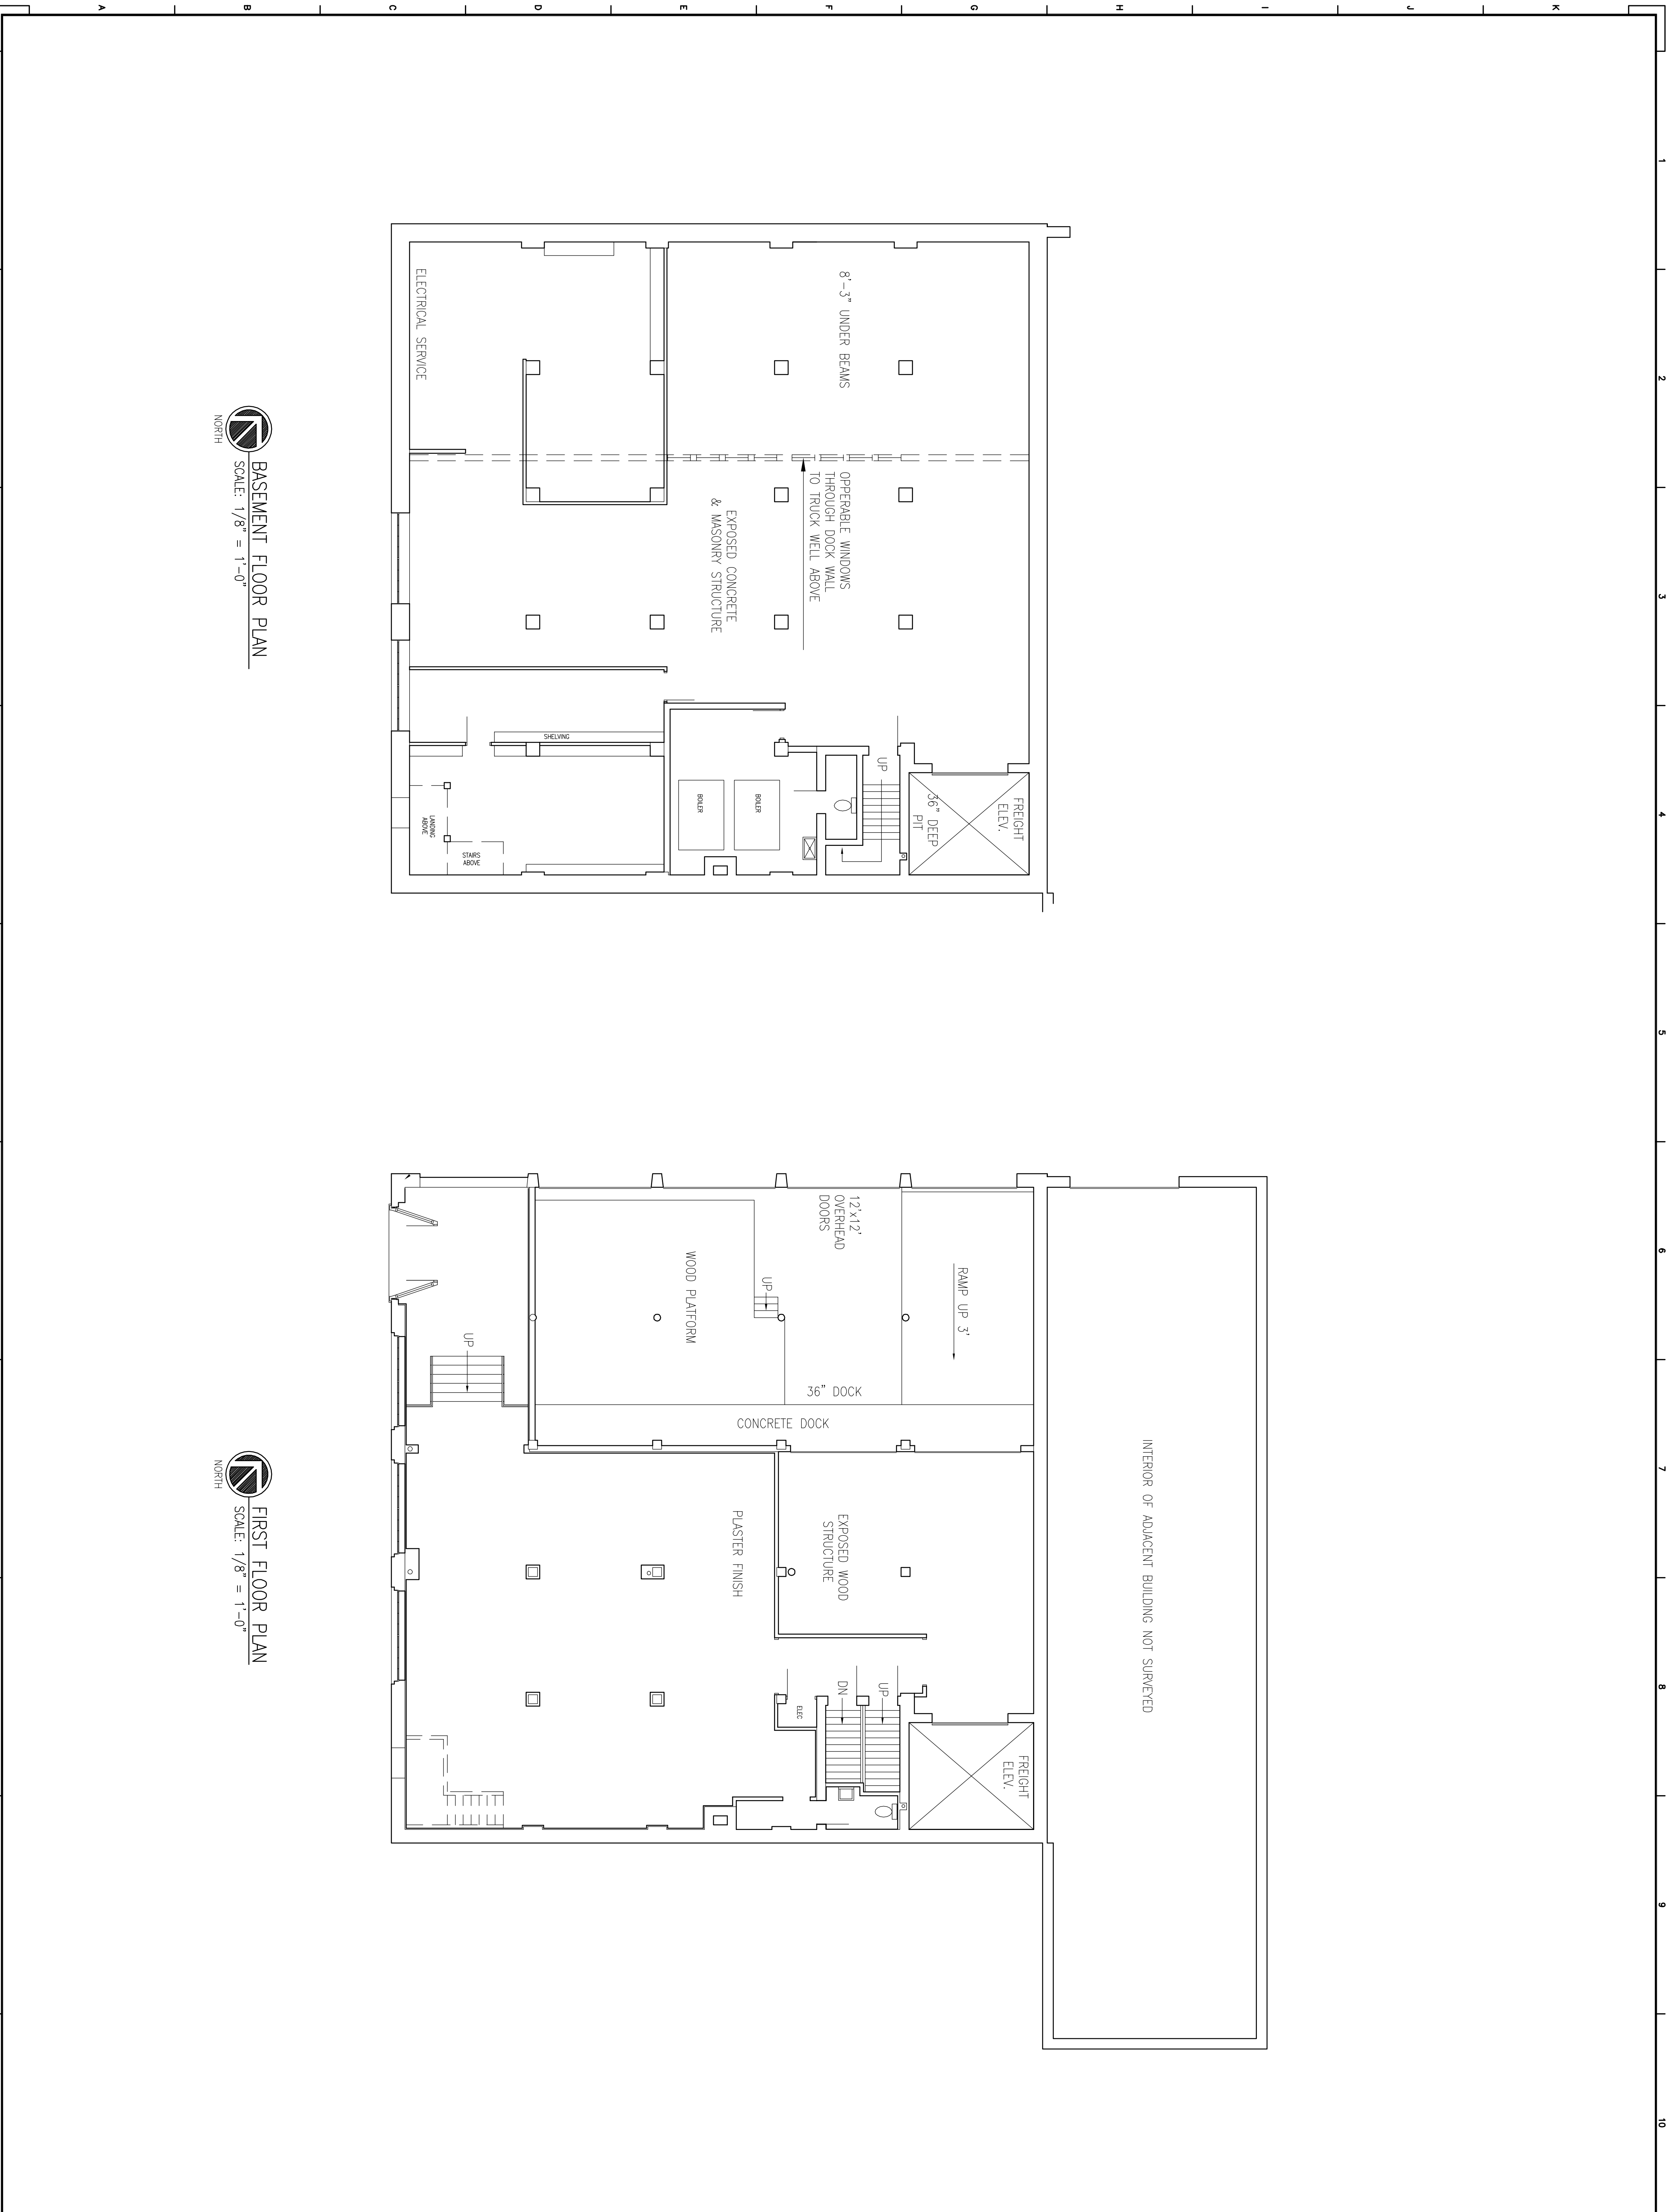

**BASEMENT FLOOR PLAN**  
 SCALE: 1/8" = 1'-0"  
 NORTH

**FIRST FLOOR PLAN**  
 SCALE: 1/8" = 1'-0"  
 NORTH

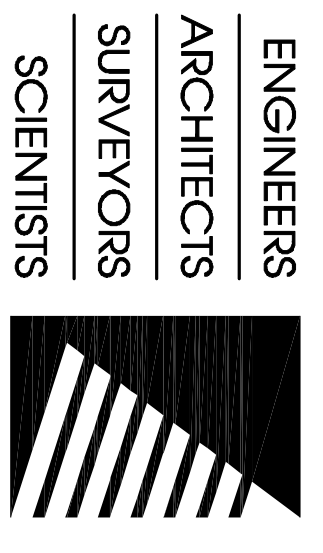

**ENGINEERS**  
**ARCHITECTS**  
**SURVEYORS**  
**SCIENTISTS**

**Farnsworth**  
**GROUP**

7707 N. KNOXVILLE AVE., SUITE 200  
 PEORIA, ILLINOIS 61614  
 (309) 689-9888 / (309) 689-9820 Fax  
 www.fw.com

ISSUE: # Date Description

#	Date	Description

**PROJECT:**  
 COHEN DEVELOPMENT

**EXISTING COHEN**  
**FURNITURE**  
**BUILDING**

**PEORIA, ILLINOIS**

**Date:** 01-09-02

**Design/Drawn:**

**Approved:**

**Book No.:**

**File No.:**


**SHEET TITLE:**  
 FLOOR PLAN

**SHEET NUMBER:**


**A5**

**SHEET # OF -**

**Project No.:**

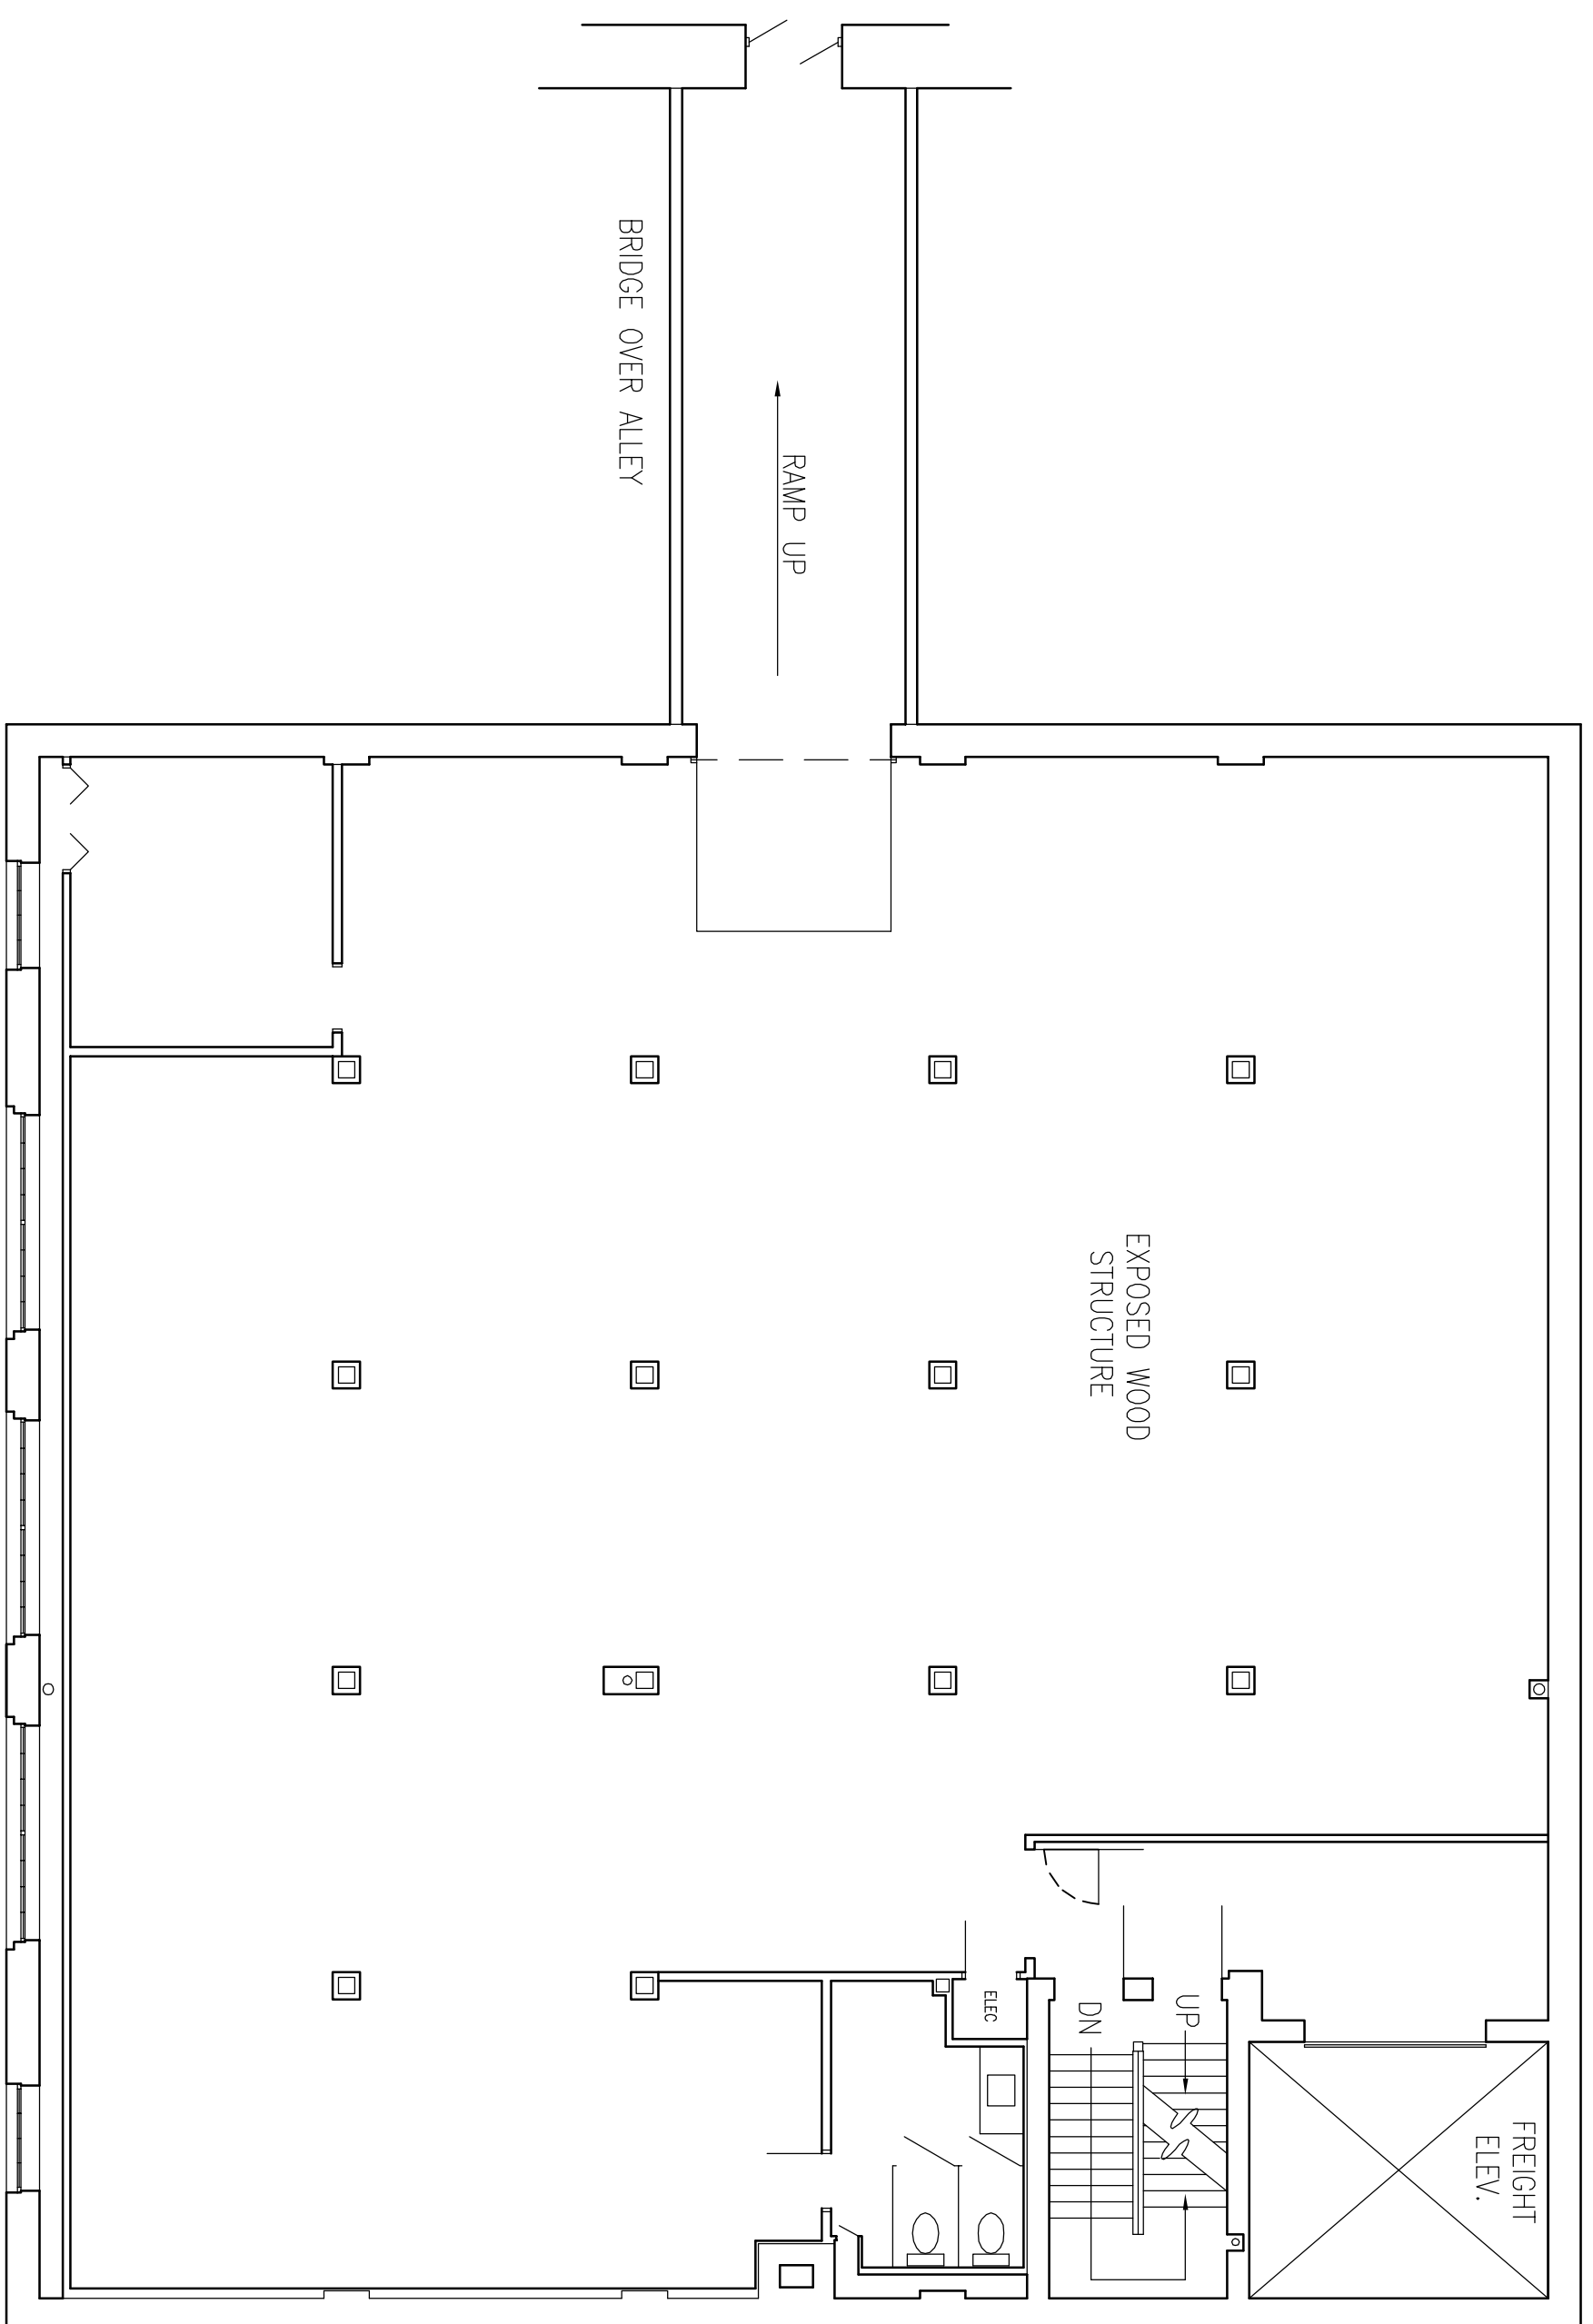

**SECOND FLOOR PLAN**  
 SCALE: 1/8" = 1'-0"  
 NORTH

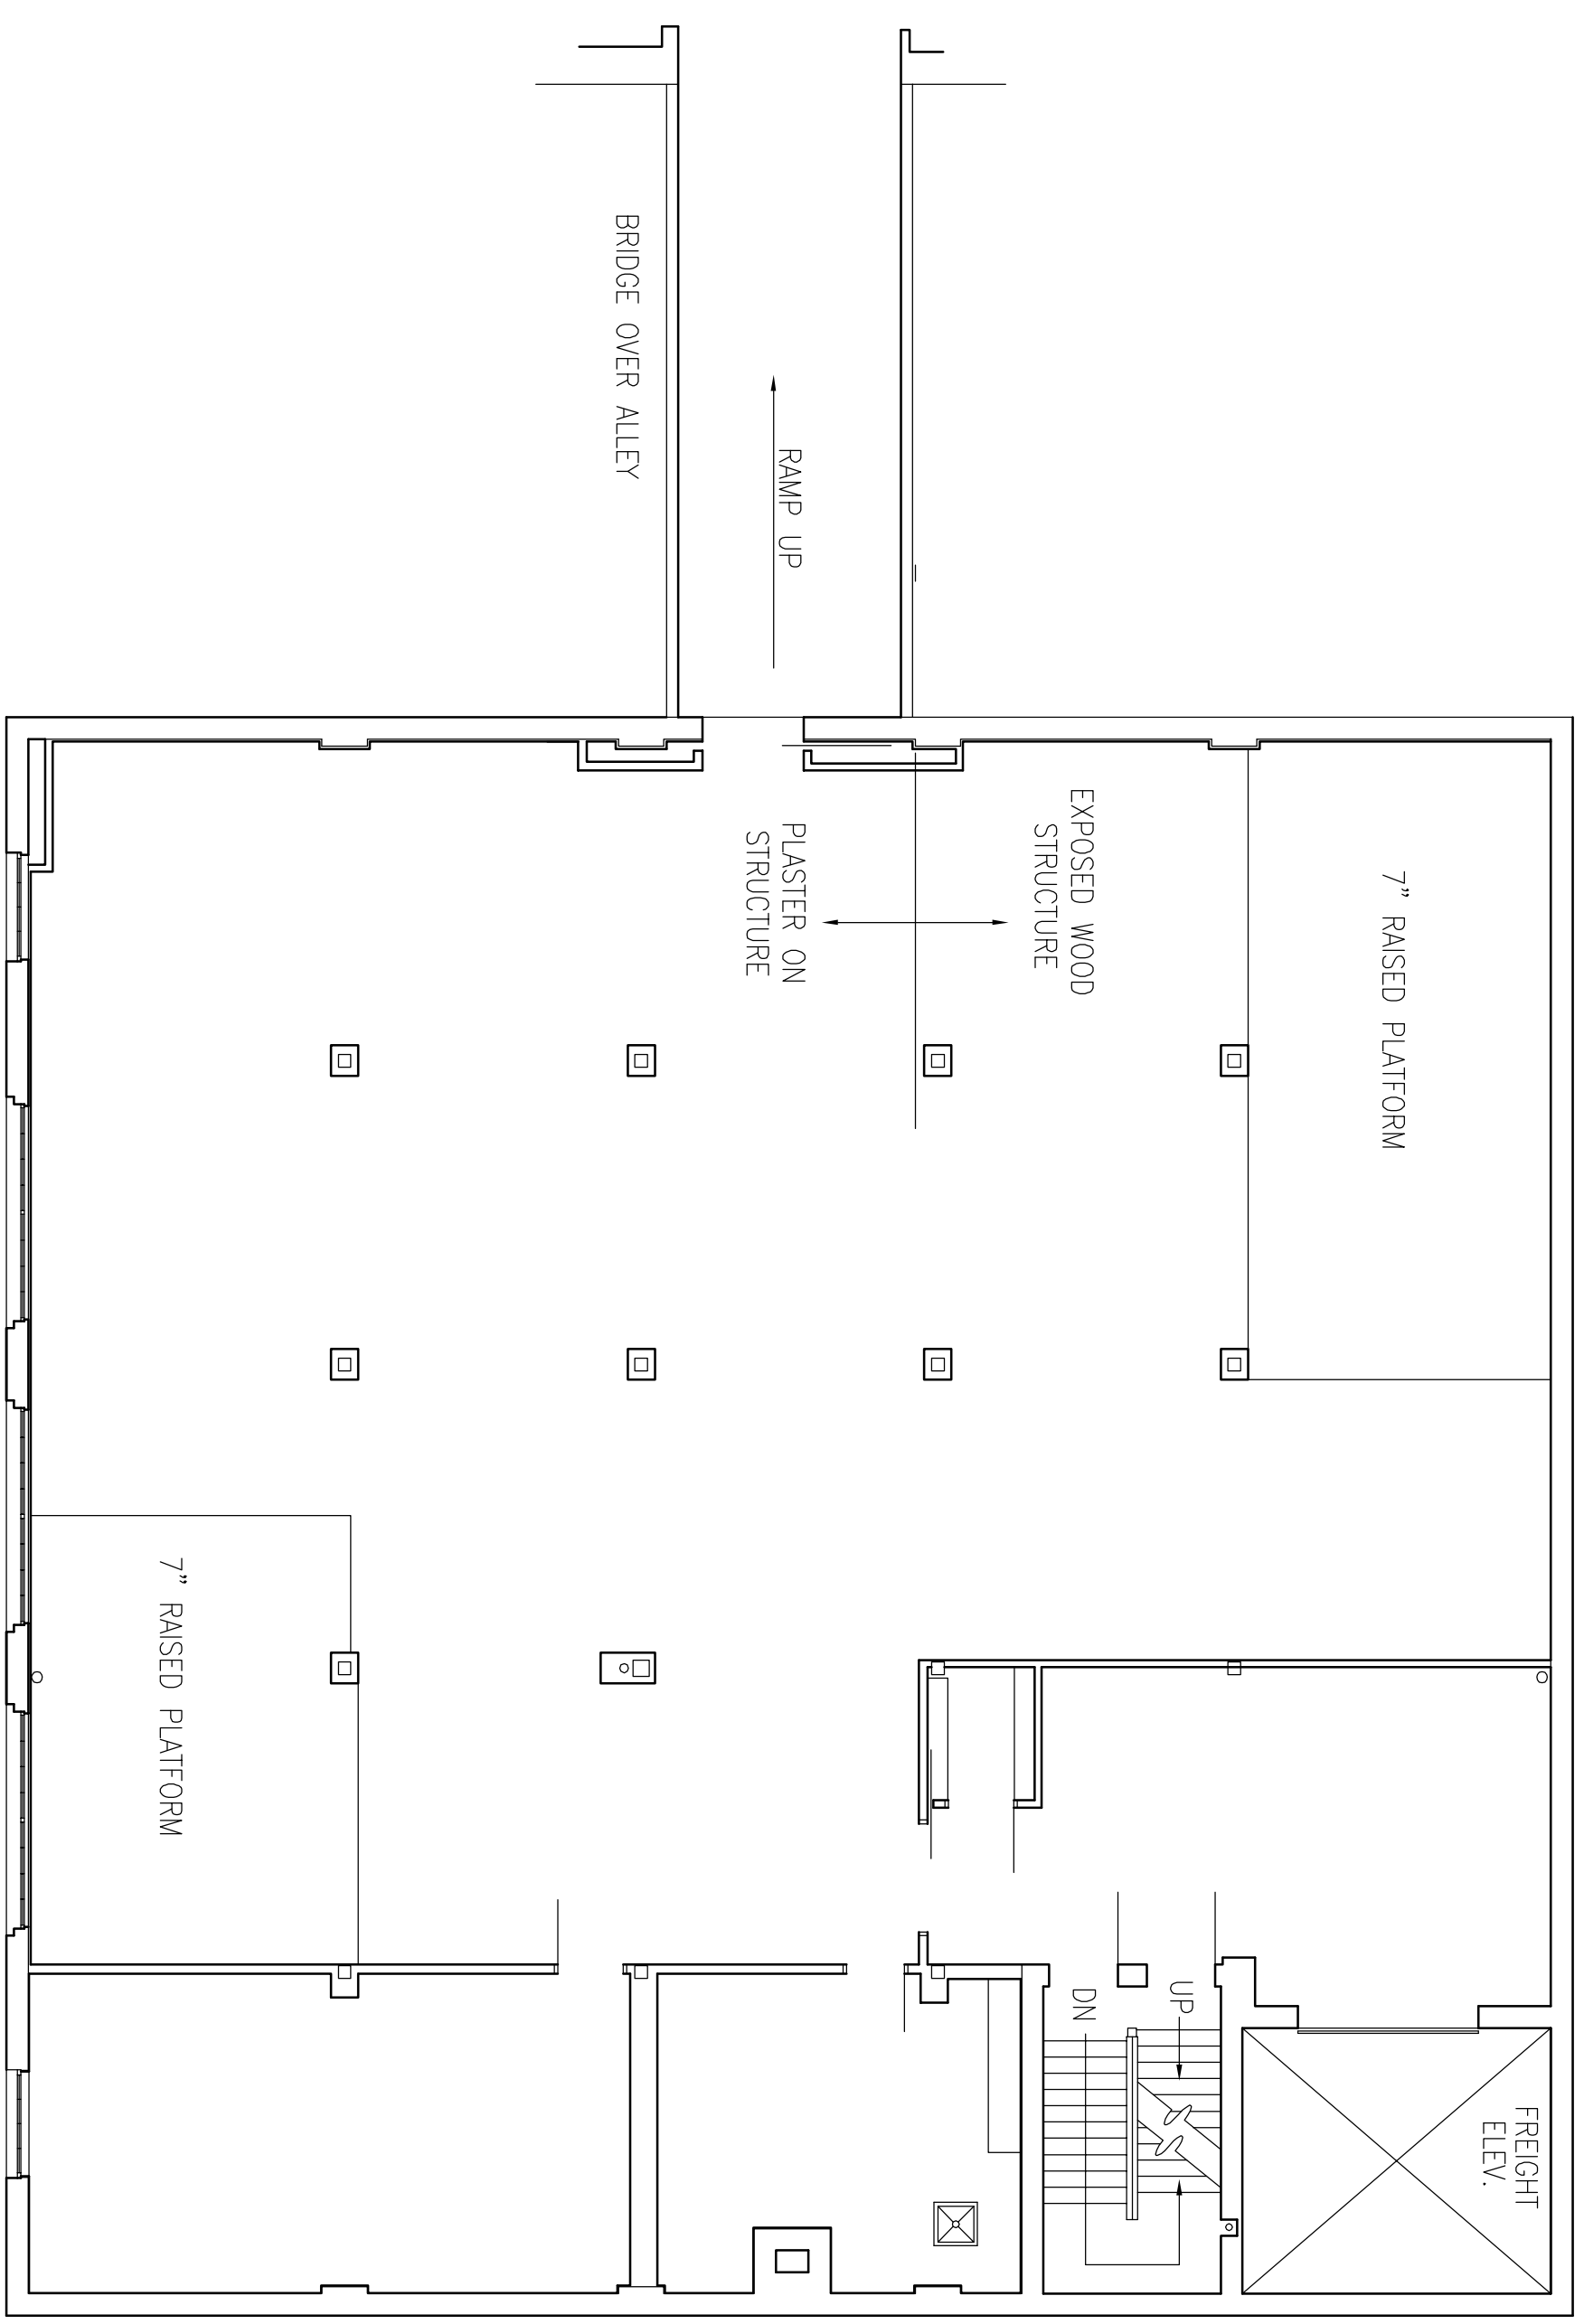

**THIRD FLOOR PLAN**  
 SCALE: 1/8" = 1'-0"  
 NORTH



#	Date	Description

PROJECT:  
**COHEN DEVELOPMENT**

**EXISTING COHEN FURNITURE BUILDING**

PEORIA, ILLINOIS

Date: **01-09-02**

Design/Drawn: \_\_\_\_\_

Approved: \_\_\_\_\_

Book No.: \_\_\_\_\_

File No.: \_\_\_\_\_

SHEET TITLE: \_\_\_\_\_


**FLOOR PLAN**

SHEET NUMBER: \_\_\_\_\_


**A6**

SHEET # OF -

Project No.: \_\_\_\_\_

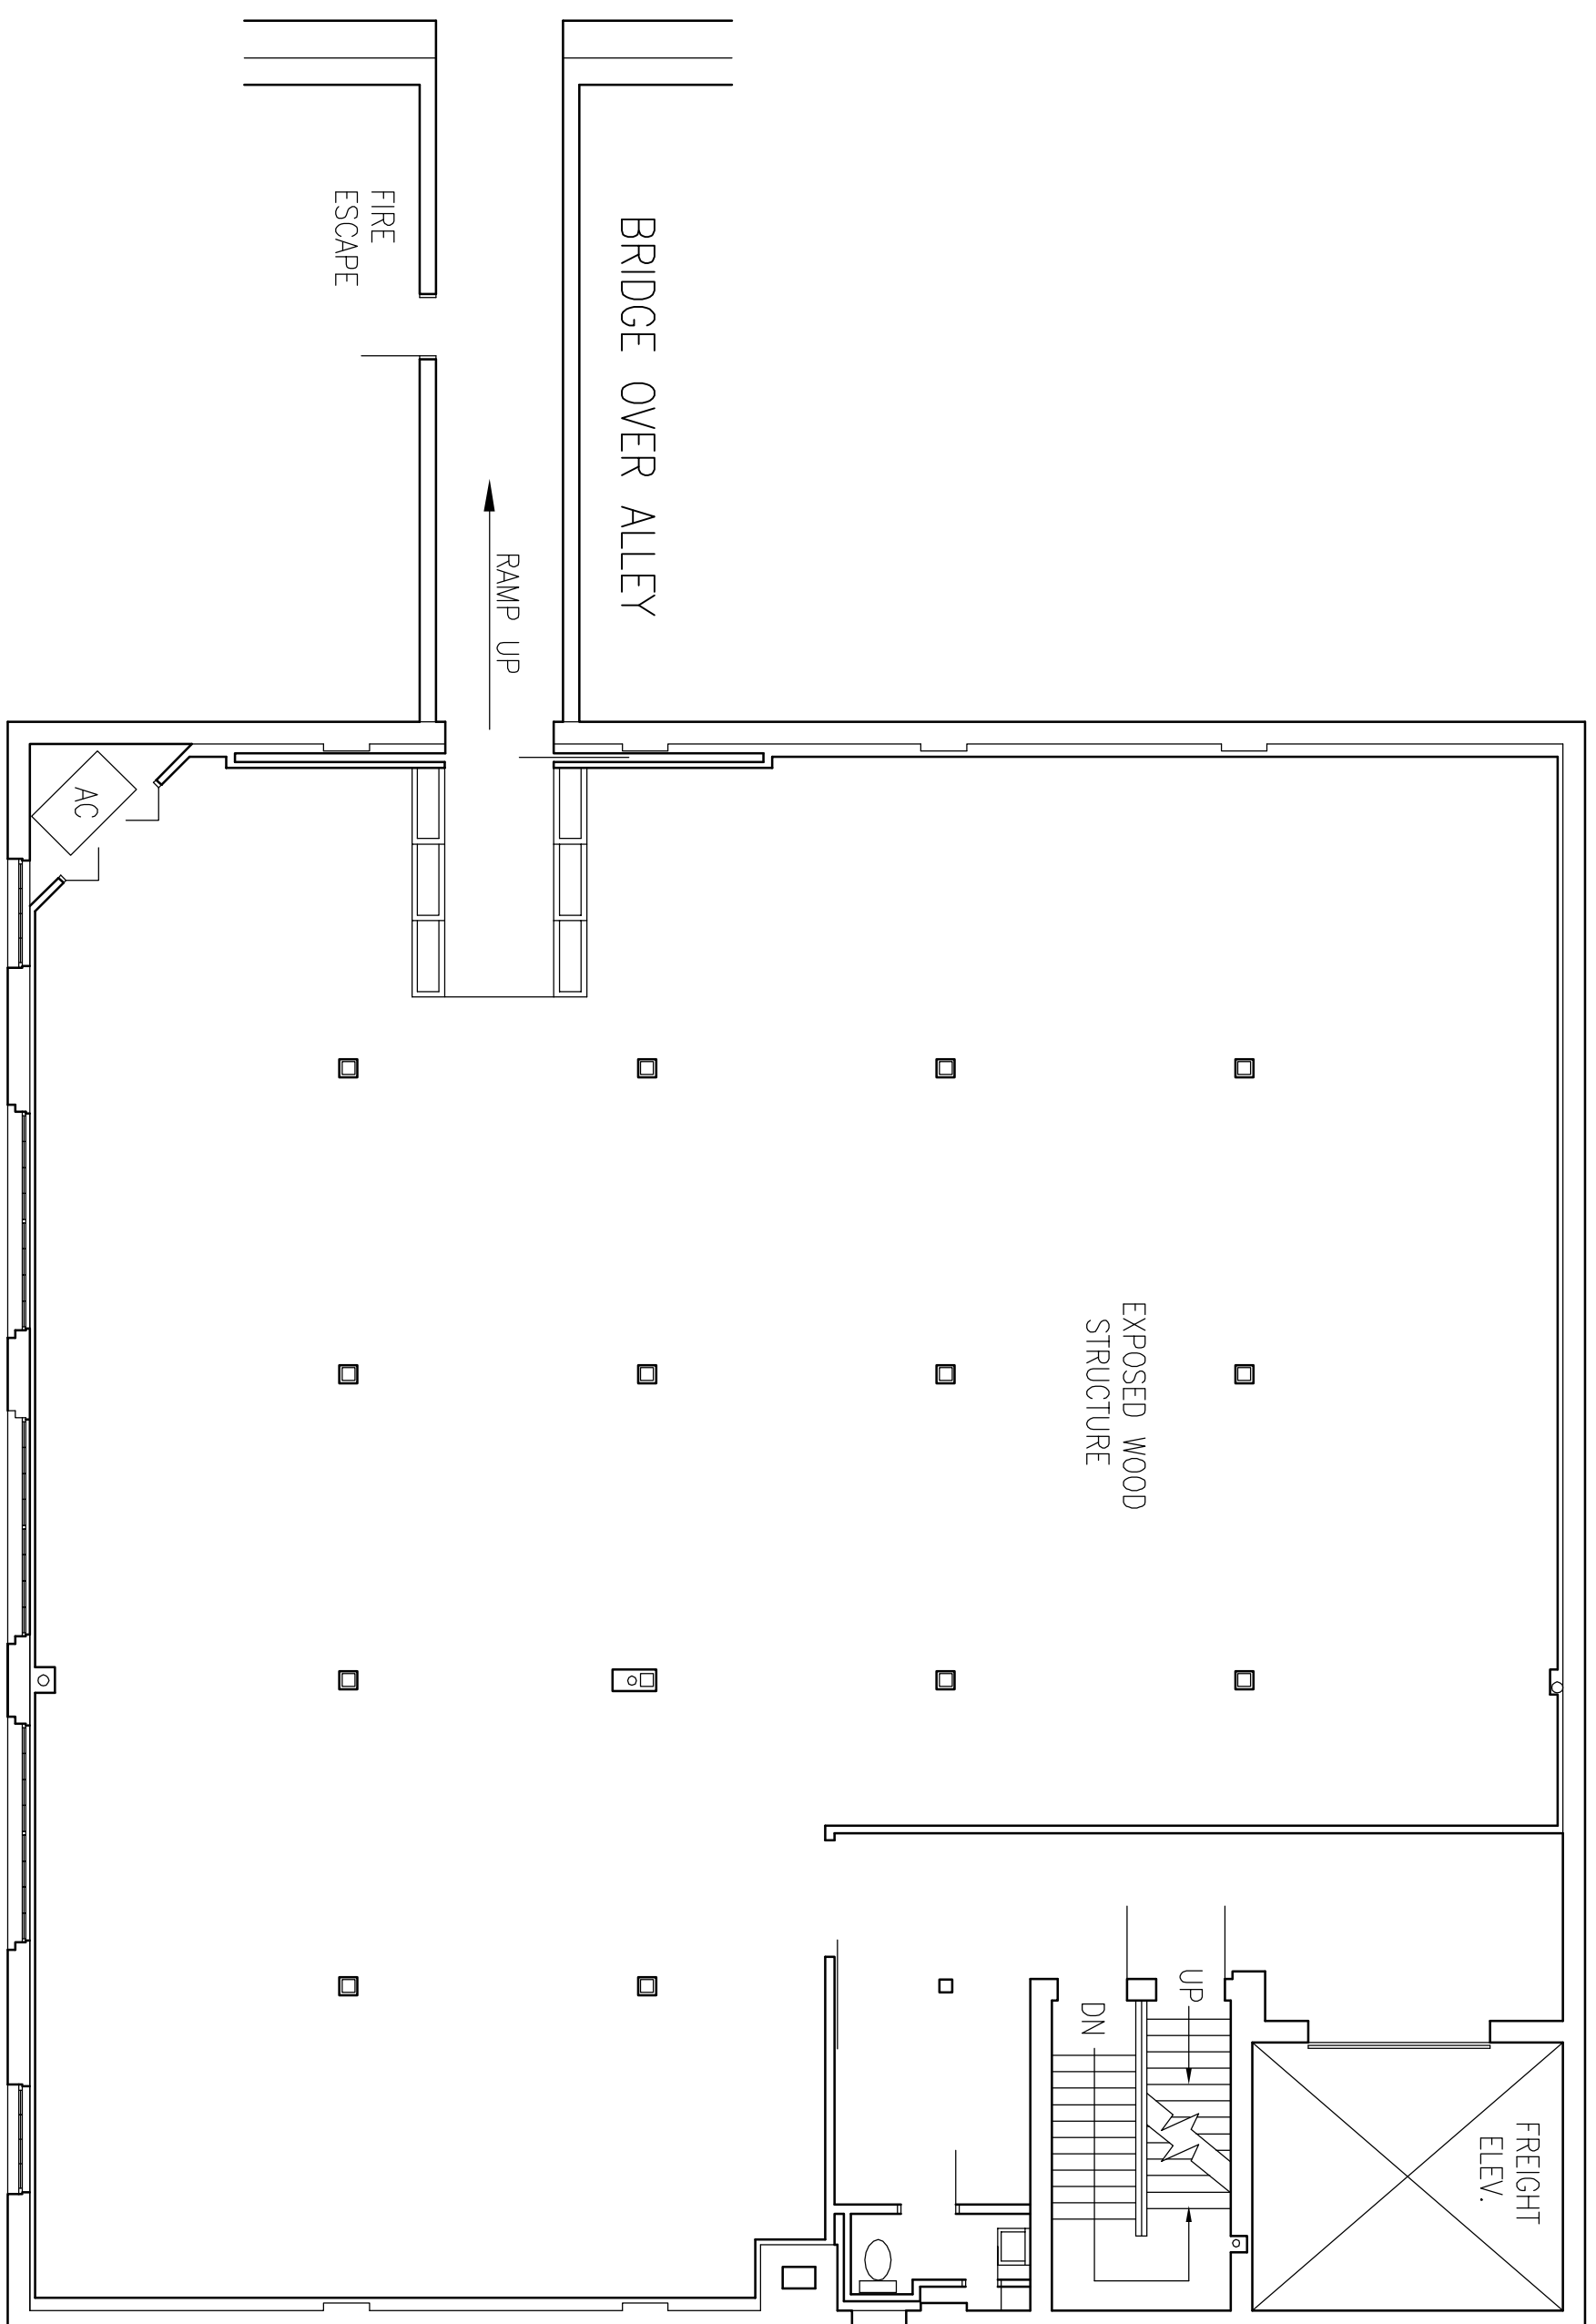

FIFTH FLOOR PLAN  
SCALE: 1/8" = 1'-0"  
NORTH

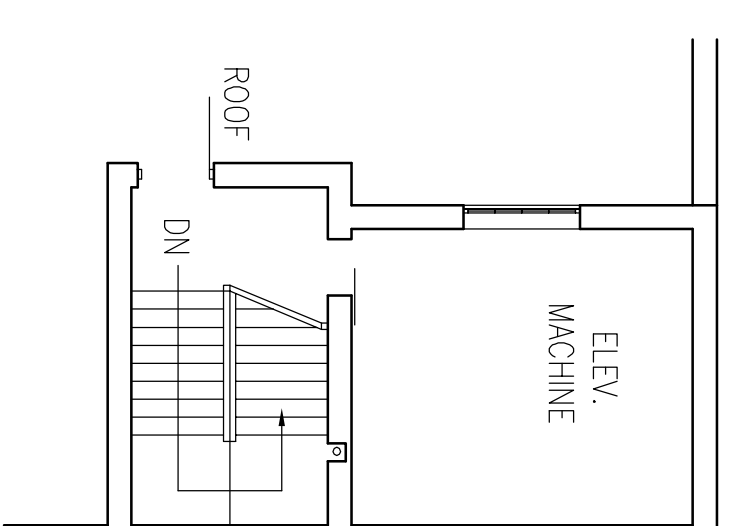

STAIR TO ELEV. MECHANICAL ROOM  
SCALE: 1/8" = 1'-0"  
NORTH

