


THE ARCHITECT HEREBY RESERVES HIS COMMON LAW COPYRIGHT AND OTHER PROPERTY RIGHTS IN THESE PLANS. THESE PLANS ARE NOT TO BE REPRODUCED OR COPIED IN ANY FORM OR MANNER WHATSOEVER WITHOUT FIRST OBTAINING THE EXPRESS WRITTEN PERMISSION AND CONSENT OF CMW GROUP, INC. NOR ARE THEY TO BE ASSIGNED TO ANY THIRD PARTY WITHOUT FIRST OBTAINING SAID WRITTEN CONSENT.

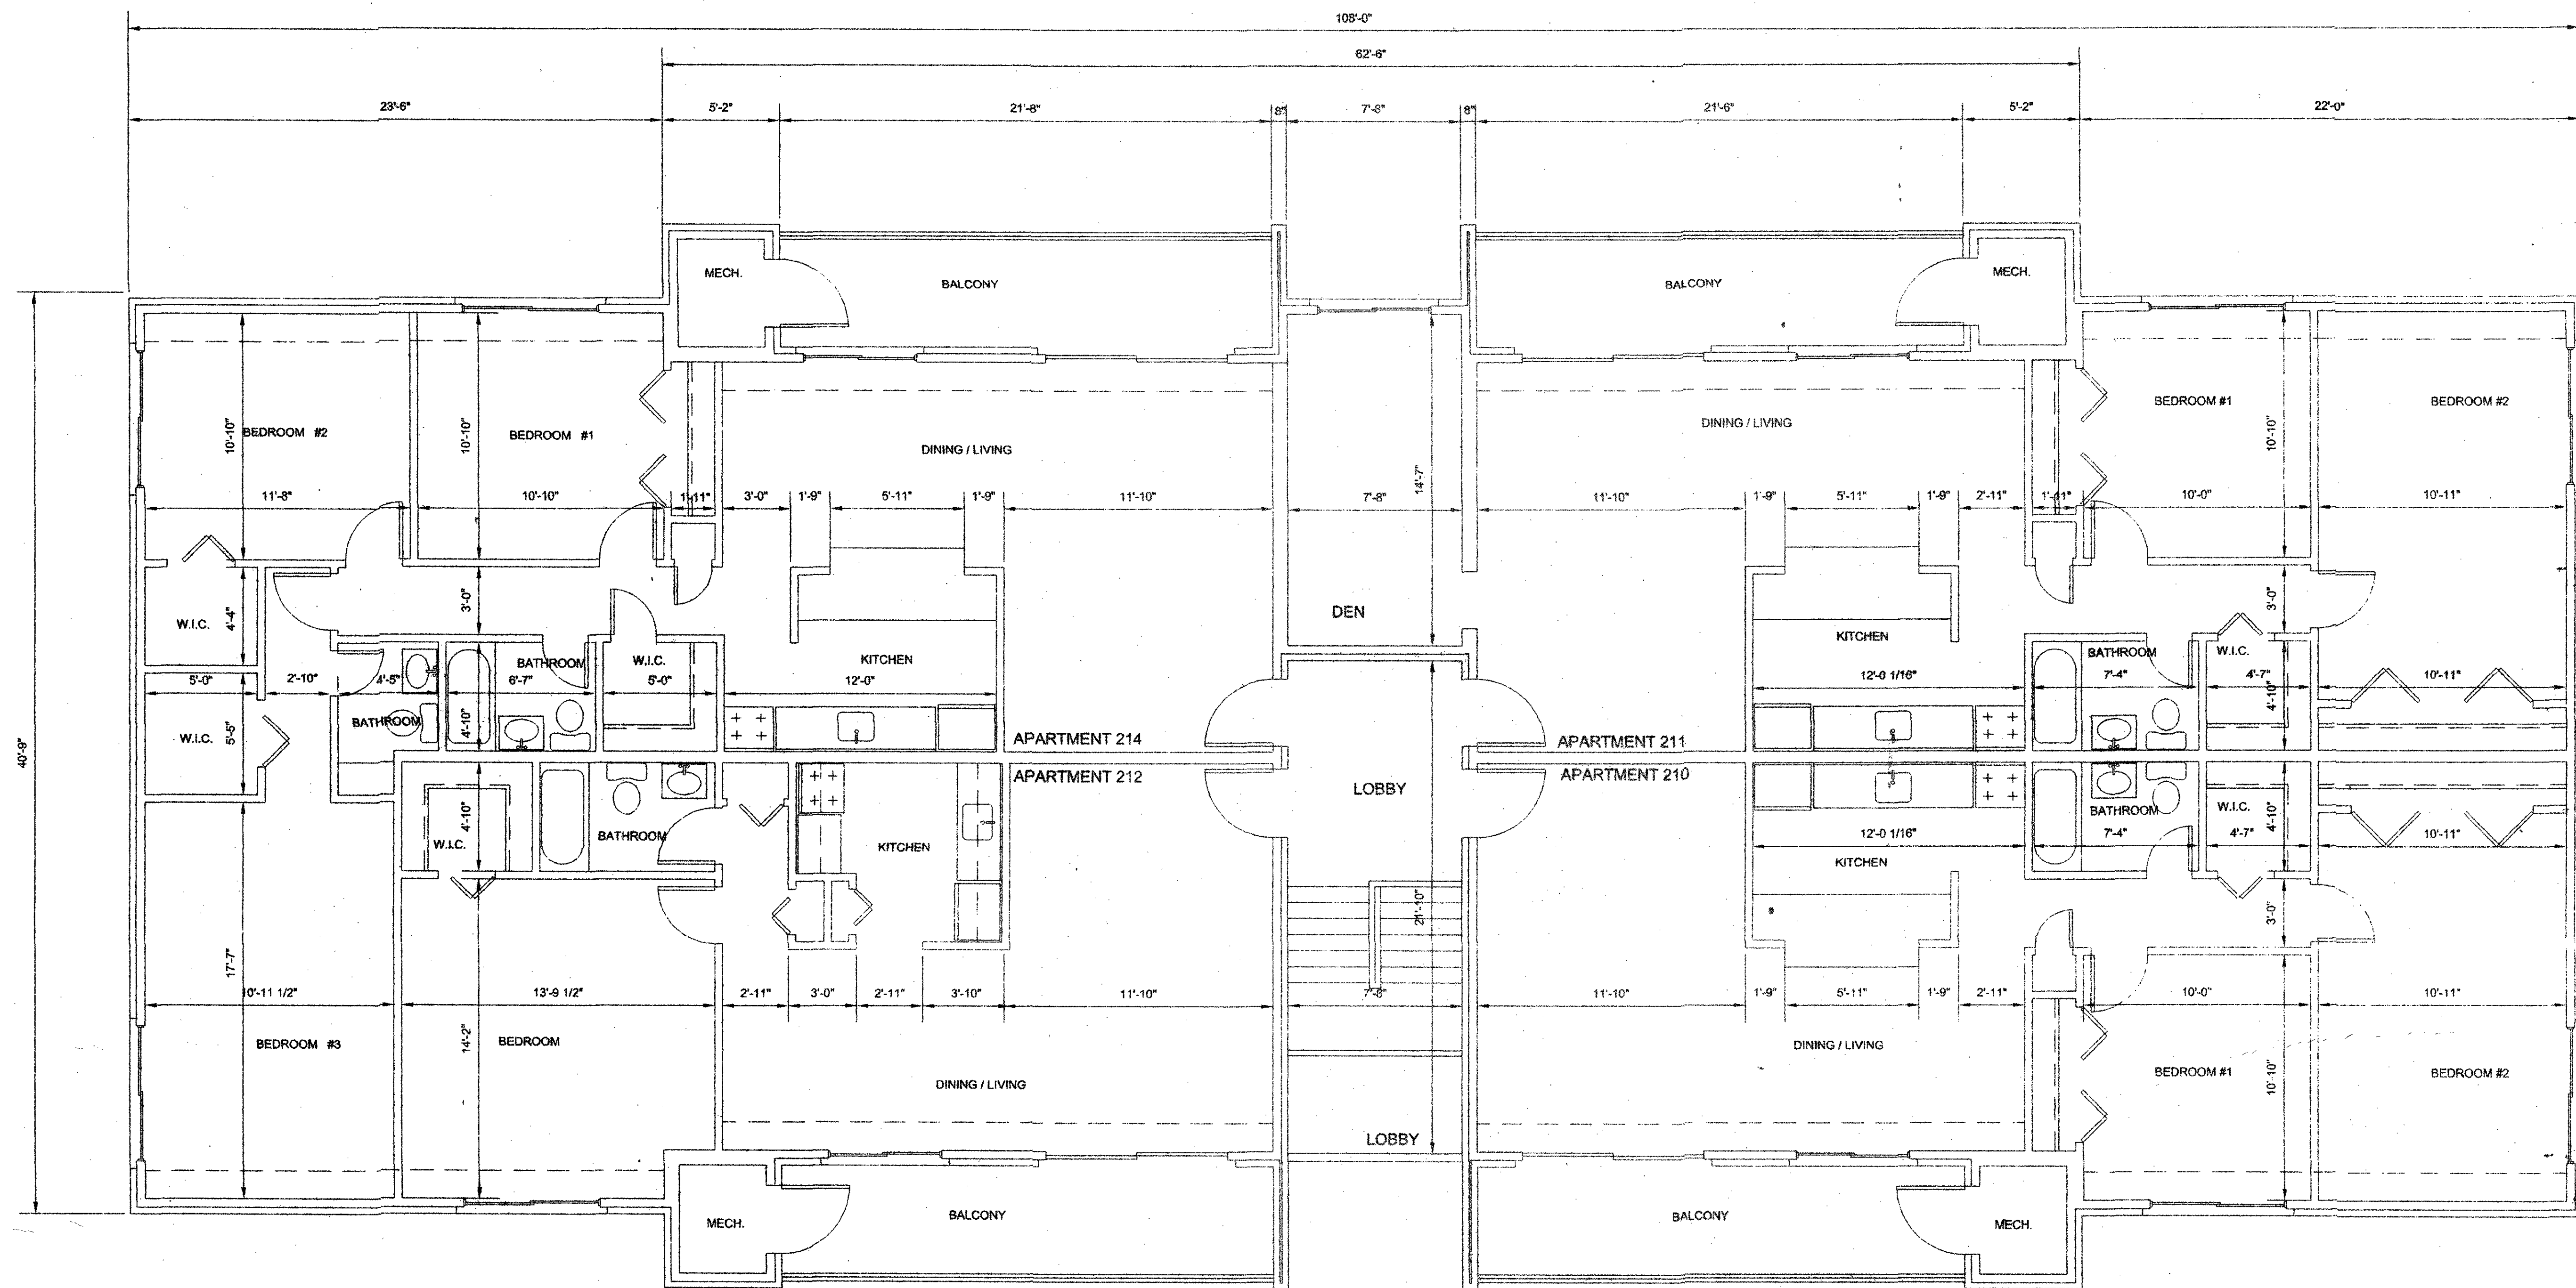

1 EXISTING SECOND FLOOR PLAN
A1.2 SCALE: 1/8" = 1'


EXISTING SECOND FLOOR PLAN

FAIRVIEW ARMS
AJAX LLC.

9512 FAIRVIEW AVE. MANASSAS VA 20110

5/1/03

A1.2

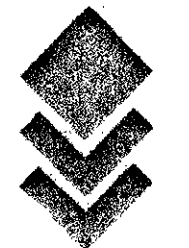

CMW GROUP, INC.
Architects - Planners

107 East Church Street
Frederick, Maryland 21701
Phone (301) 631-2995
Fax (301) 631-2924
15 North King Street
Leesburg, Virginia 20176
Phone (703) 779-4725
Fax (703) 779-4775

L3-002