


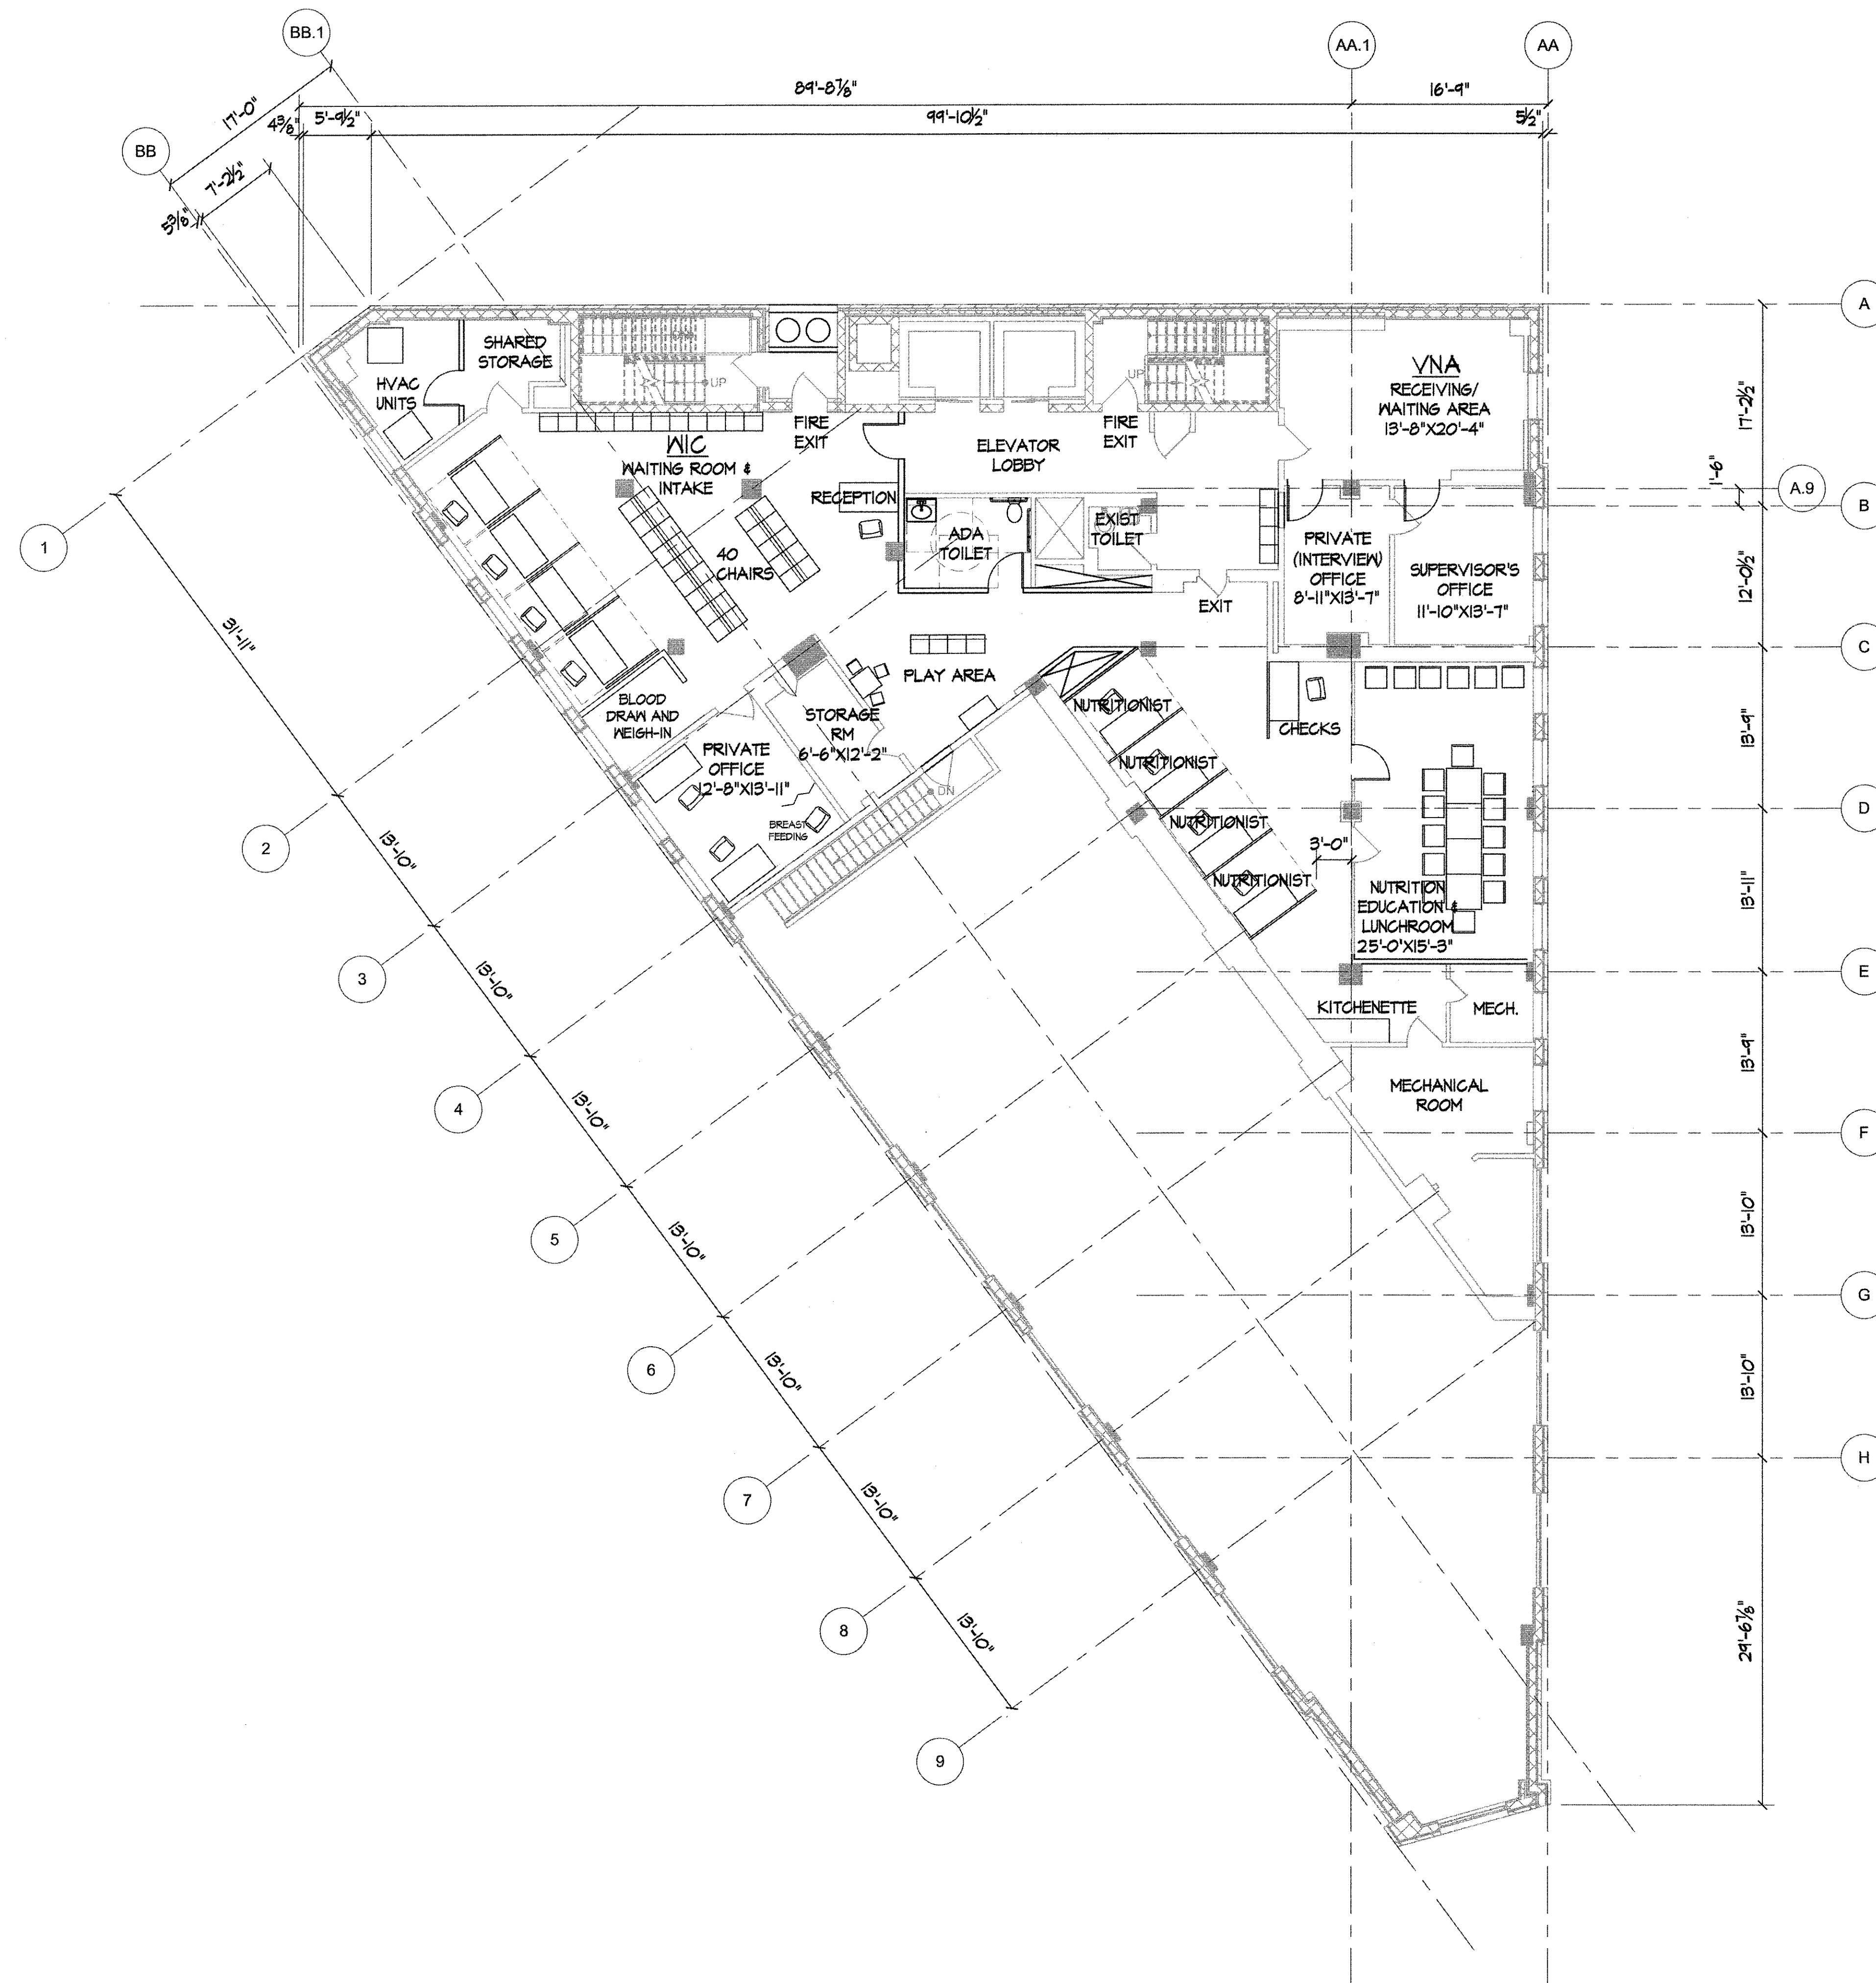

# PLAN B

| NO. | DATE | REMARKS | BY |
|-----|------|---------|----|
|-----|------|---------|----|

## Alteration to ETC TOWER, LLC

313 STATE STREET  
PERTH AMBOY, NEW JERSEY 08861  
Lot 14 & Block 126

**Studio 5** **STUDIO 5 PARTNERSHIP**  
ARCHITECTS/PLANNERS, LLC  
16-00 ROUTE 208 SOUTH, SUITE 305  
FAIR LAWN, NEW JERSEY 07410  
(201) 652-0555/FAX (201) 652-0002  
www.studio5p.com  
NJ Certificate of Authorization: 21AC00065000  
©2016 Studio 5 Partnership Architects / Planners, LLC

## PROPOSED SECOND FLOOR PLAN FOR VNA & WIC

DWN BY MHB SCALE 1/8" = 1'-0"  
CHKD BY CJS PROJECT 16-023  
DATE 07/05/2016

C. JOSEPH SMITH, NJ#8521

A-1

1 OF 1