


LEFT SIDE ELEVATION

SCALE 1/4" = 1'-0"

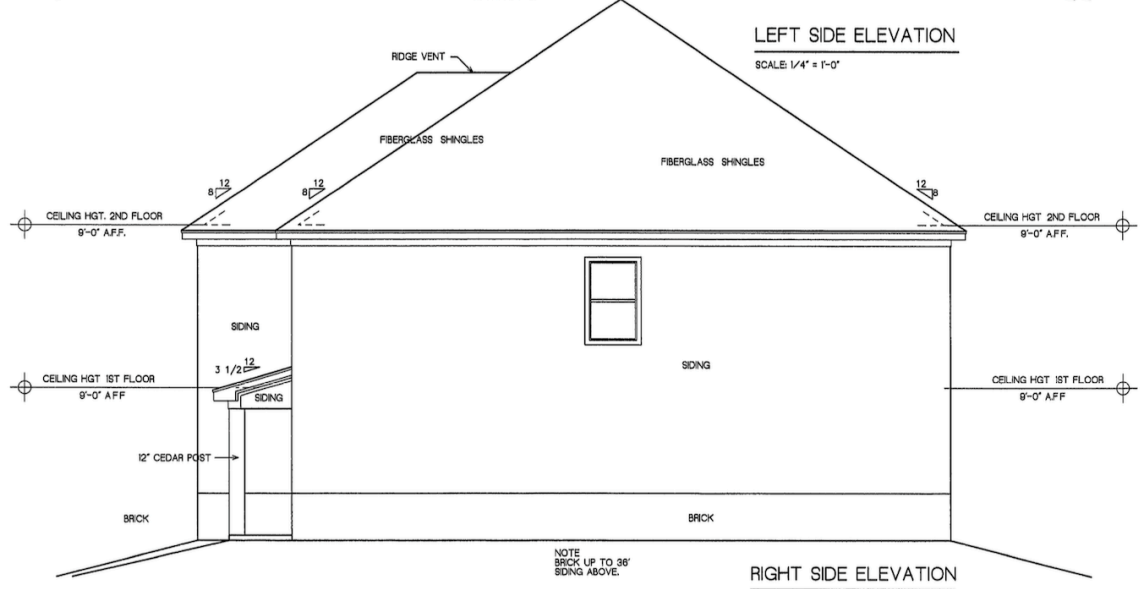

RIGHT SIDE ELEVATION

SCALE 1/4" = 1'-0"

NOTE
 ALL PLANS SHALL BE REVIEWED BY BUILDERS FOR VERIFICATION OF DESIGN & DIMENSIONS BEFORE CONSTRUCTION BEGINS.
 STRUCTURAL ADJUSTMENTS IN THESE PLANS MAY BE NECESSARY TO MEET ALL APPLICABLE CODES, HURRICANE AND SEISMIC CONDITIONS. OWNER AND/OR BUILDER MUST ASSUME THE RESPONSIBILITY OF MAKING SUCH CHANGES.

ALL REPRODUCTIONS WITHOUT PERMISSION STRICTLY PROHIBITED

Betsy Morrow
 6070 Wirz Road
 Flowood, Mississippi 39232
 (601) 992-3000

Designers II

FLOOR PLAN	
SCALE 1/4"=1'	
PLAN NO.	
0911384-PLEX	
CLK	SHEET NO 7