



EAST ELEVATION

SCALE: 1/8" = 1'-0"



NORTH ELEVATION

SCALE: 1/8" = 1'-0"

WAVE VILLAGE PHASE 2
ASTRONAUT BLVD.
CAPE CANAVERAL, FL

SEAL

DATE:

SHEET TITLE

EXTERIOR
ELEVATIONS

SHEET NUMBER

AI



WEST ELEVATION

SCALE: 1/8" = 1'-0"



SOUTH ELEVATION

SCALE: 1/8" = 1'-0"

WAVE VILLAGE PHASE 2
ASTRONAUT BLVD.
CAPE CANAVERAL, FL

SEAL


DATE:

SHEET TITLE

EXTERIOR
ELEVATIONS

SHEET NUMBER

A2

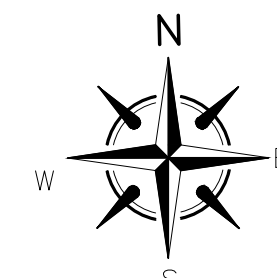


GROUND FLOOR PLAN

SCALE: 1/8" = 1'-0"

JOB #: C-2022-037
DRAWN: AMWC/JB
CHECKED: AMWC

DATE _____
SD _____
DD _____
BID _____
PERMIT _____
CD _____

REVISIONS:
▲ _____
▲ _____
▲ _____
▲ _____
▲ _____

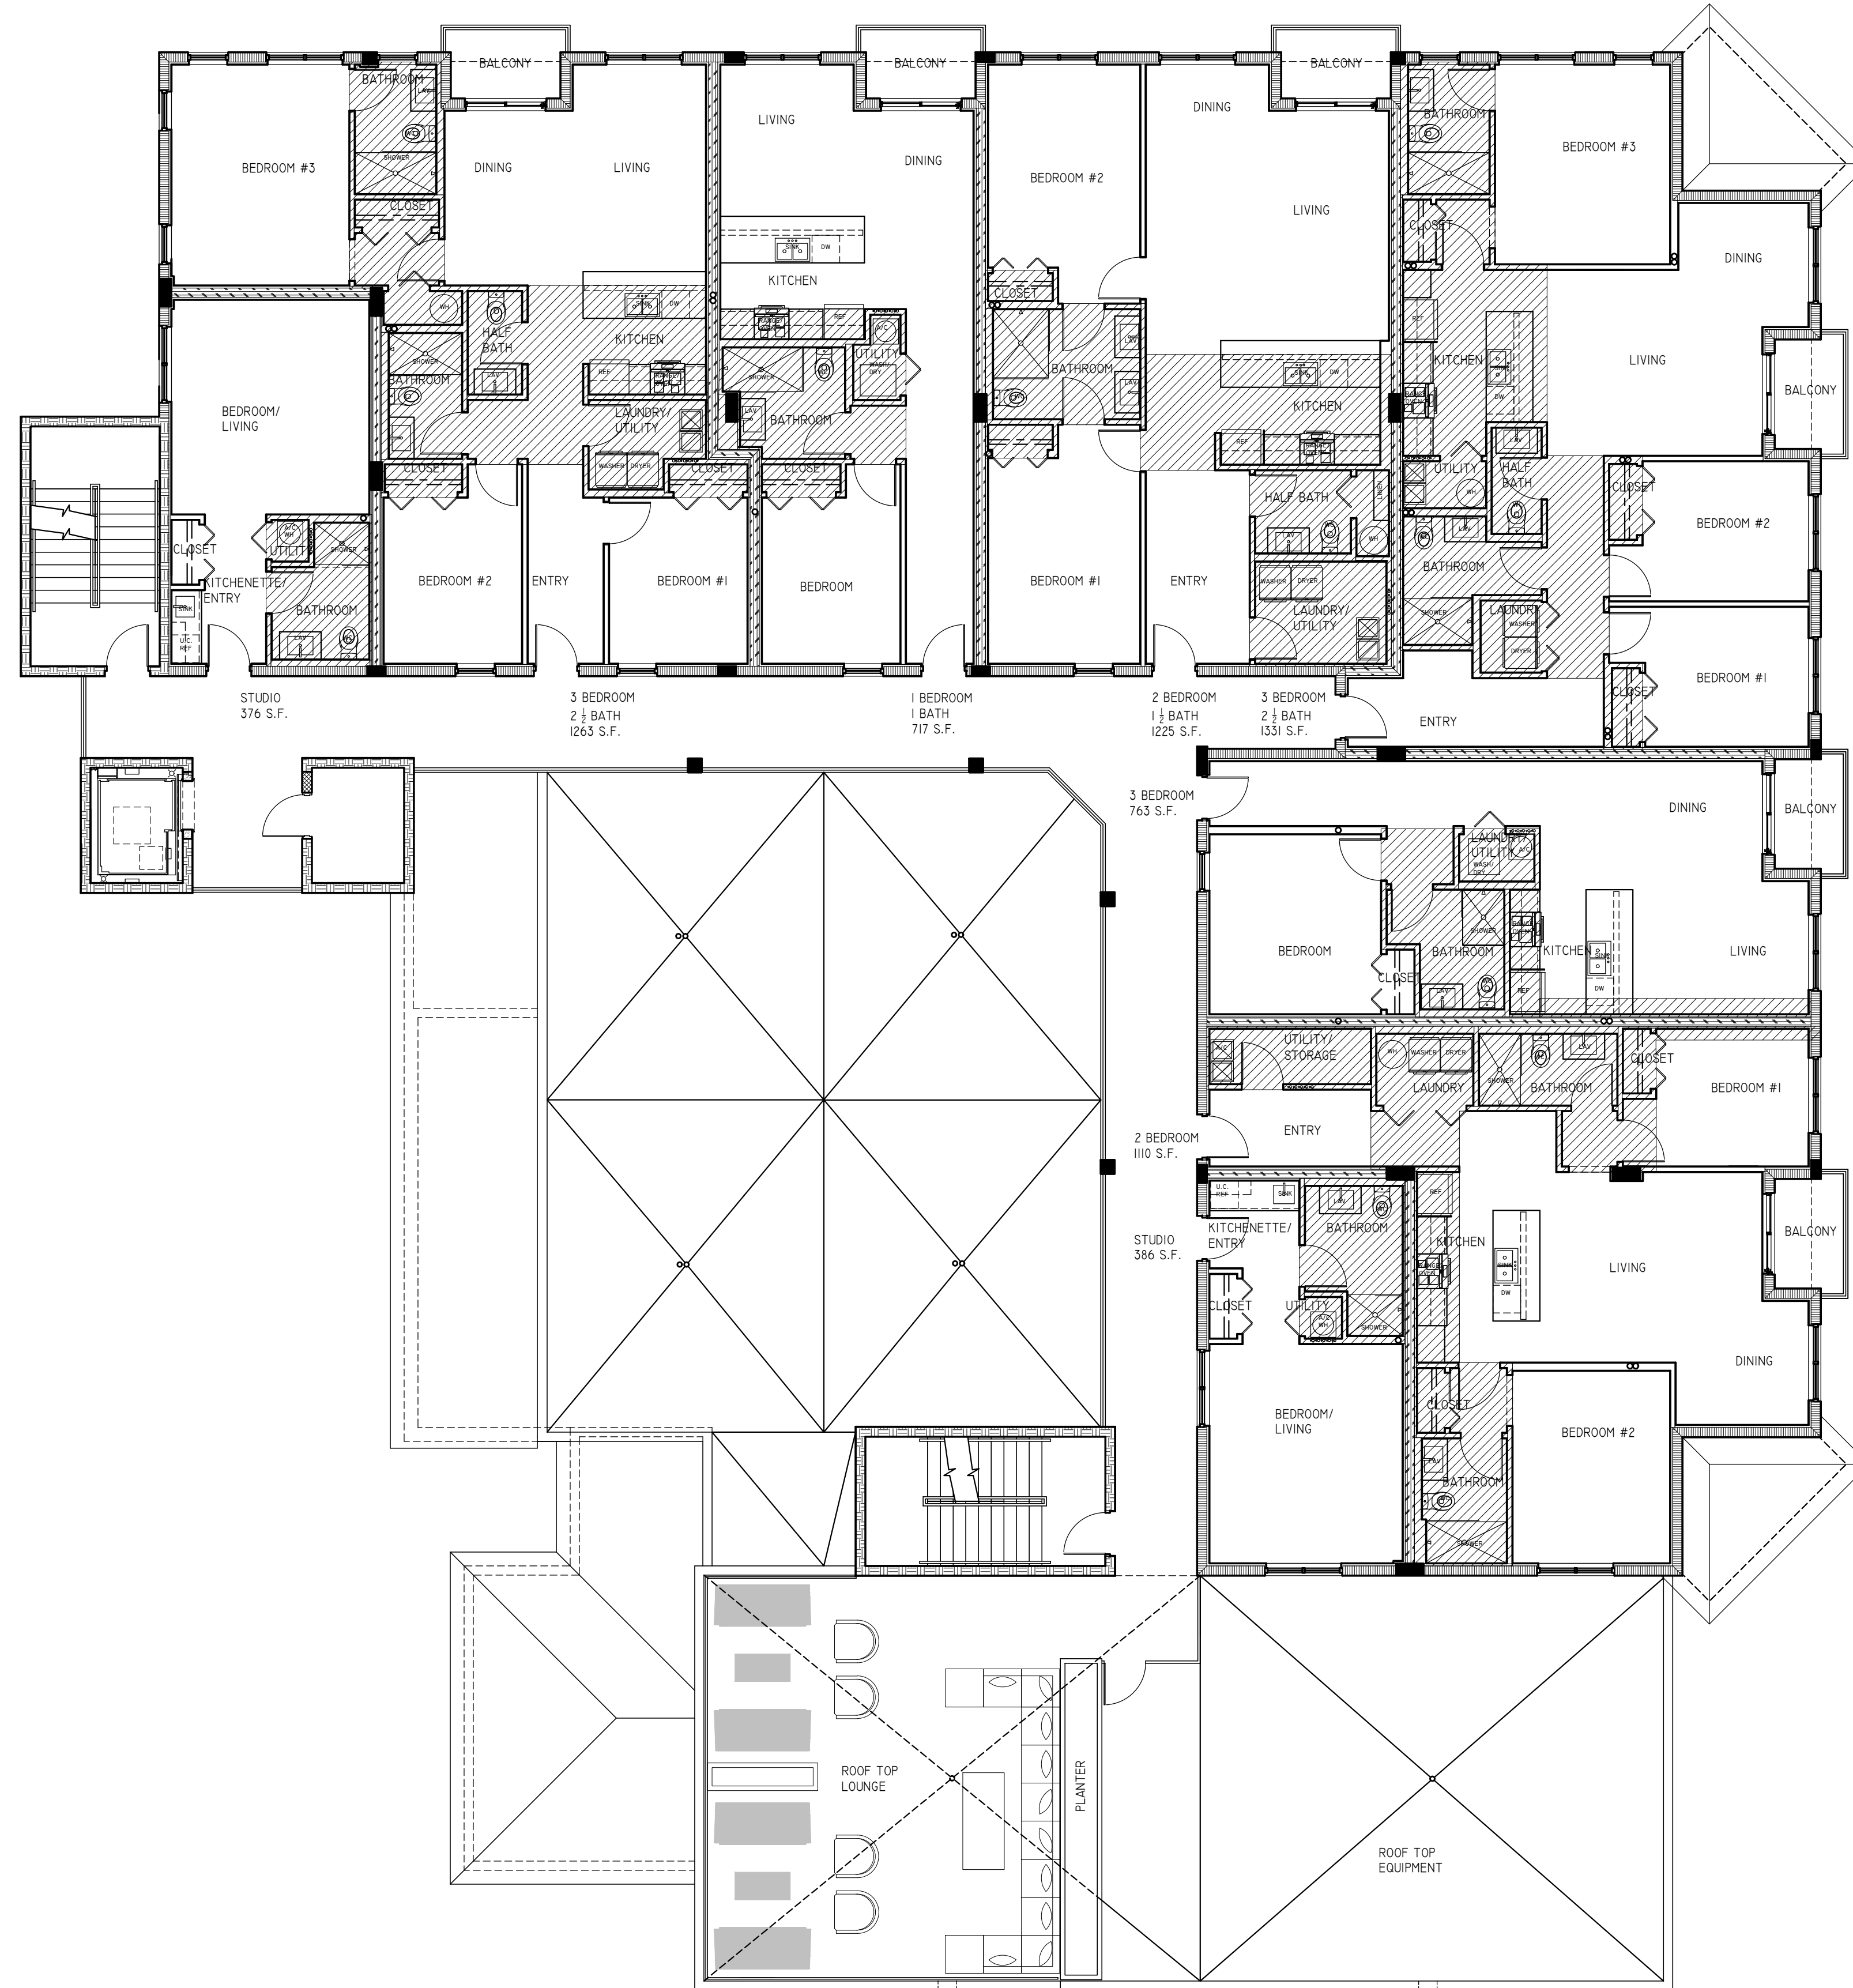

WAVE VILLAGE PHASE 2
ASTRONAUT BLVD.
CAPE CANAVERAL, FL

SEAL

DATE: _____
SHEET TITLE
UPPER LEVEL
PLANS

SHEET NUMBER
A4