


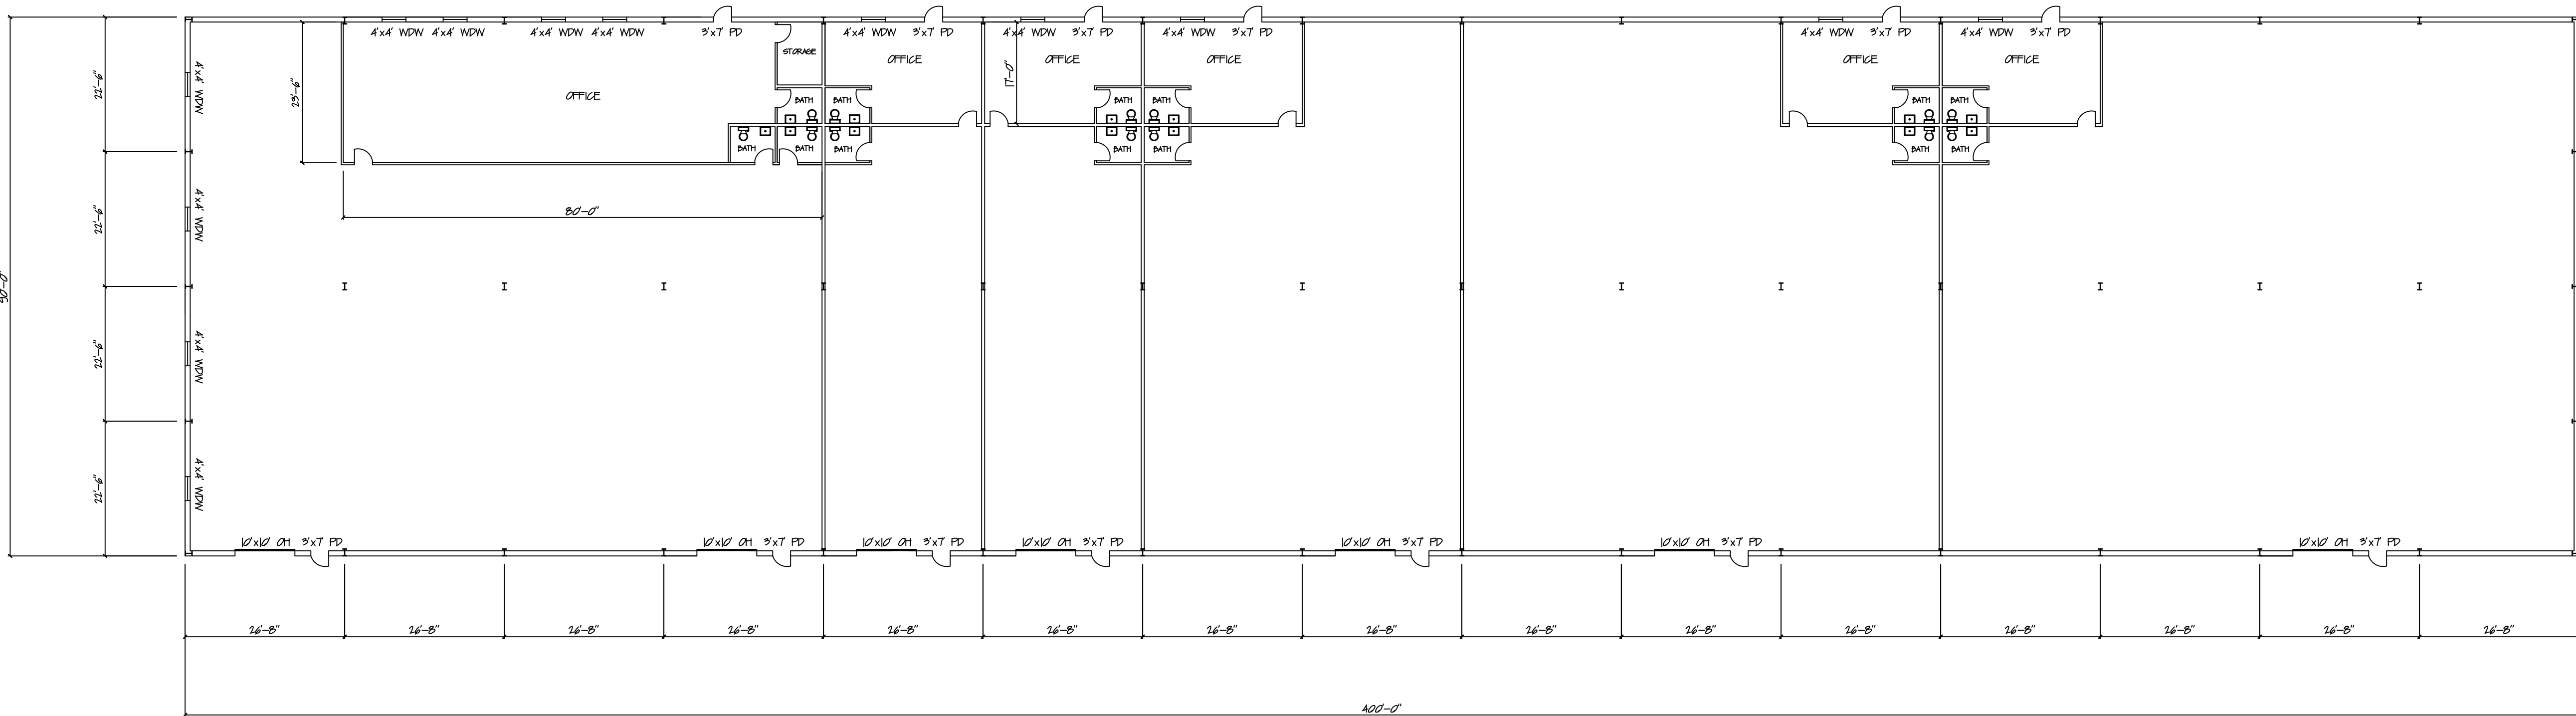

FLOOR PLAN

General Notes

TED GREENLAW
183 COLUMBIA STREET
HANOVER, MA

No.	Revision/Issue	Date

Firm Name and Address

PRIGGEN STEEL
133 FRANKLIN STREET
WRENTHAM, MA

Project Name and Address

ARES
8 CAPE RD
MENDON, MA

Project	Sheet
FLOOR	S-1
Date	
Scale	
10/20/20	
1/16" = 1'-0"	