





**GALYARDT ARCHITECTS INC.**  
1506 Mt. View Road Rapid City, SD 57702  
© 2010 GALYARDT ARCHITECTS INC.

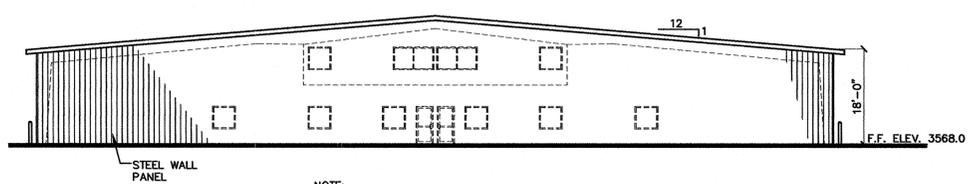


NOTE:  
WINDOWS AND DOORS INDICATED ON  
THIS ELEVATION TO BE A PART OF  
PHASE 2 CONSTRUCTION.


**EAST ELEVATION**  
SCALE: 1/16" = 1'-0"

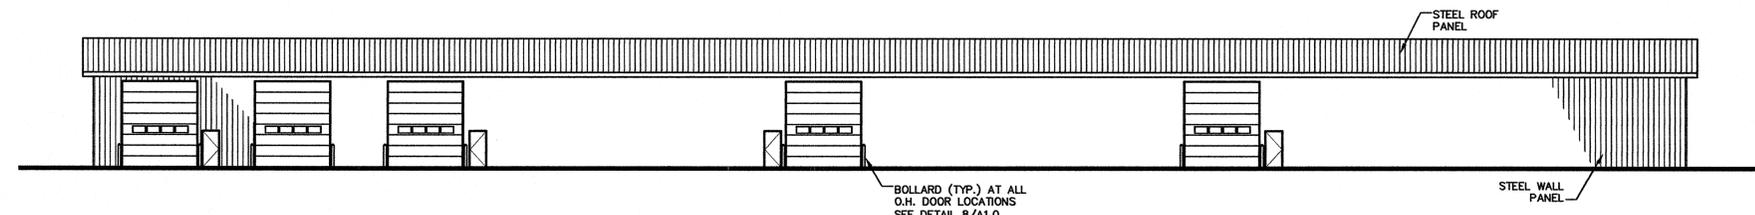

**SOUTH ELEVATION**  
SCALE: 1/16" = 1'-0"

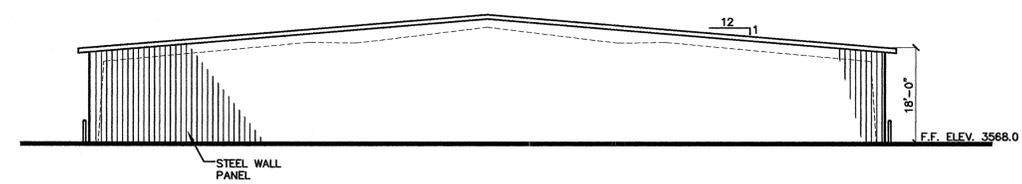

**WEST ELEVATION**  
SCALE: 1/16" = 1'-0"

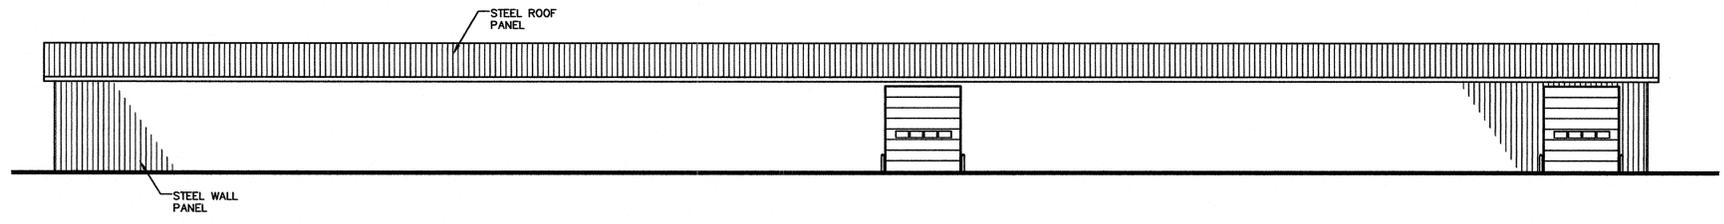

**NORTH ELEVATION**  
SCALE: 1/16" = 1'-0"

**PHASE I  
SAMSON BUILDING  
STURGIS, SOUTH DAKOTA**

SPECIAL STATEMENT: THESE CONTRACT DOCUMENTS INCLUDING RELATED PROJECT MANUAL(S) ARE VALID FOR THE PROJECT AT THIS LOCATION ONLY & NOT FOR THE CONSTRUCTION OF ANY OTHER PROJECT.

**EXTERIOR ELEVATIONS**

DATE DEC. 2010  
DESIGNED GEMG  
DRAWN RJT  
CHECKED GEMG  
COMM. NO. 100901  
CAD FILE

SHEET  
**A2.1**  
REVISIONS