


1ST FLOOR PLAN  
SCALE: 1/16" = 1'- 0"



GENERAL WALL COVERING  
DESIGN TEX - GABARDINE STRIPE/  
6664-801



EXISTING FEATURE WALL  
PAINT COLOR

 


PAINT FOR VENT CORNER GUARDS  
SW 7646 FIRST STAR




DOOR/ TRIM / ELEVATOR DOOR PAINT  
SW 9154 PERLE NOIR




OFFICE WALL PAINT - OPT1  
SW 7004 SNOW BOUND

 


OFFICE WALL PAINT - OPT2  
SW 7646 FIRST STAR

 


OFFICE WALL PAINT - OPT3  
SW 7671 ON THE ROCK

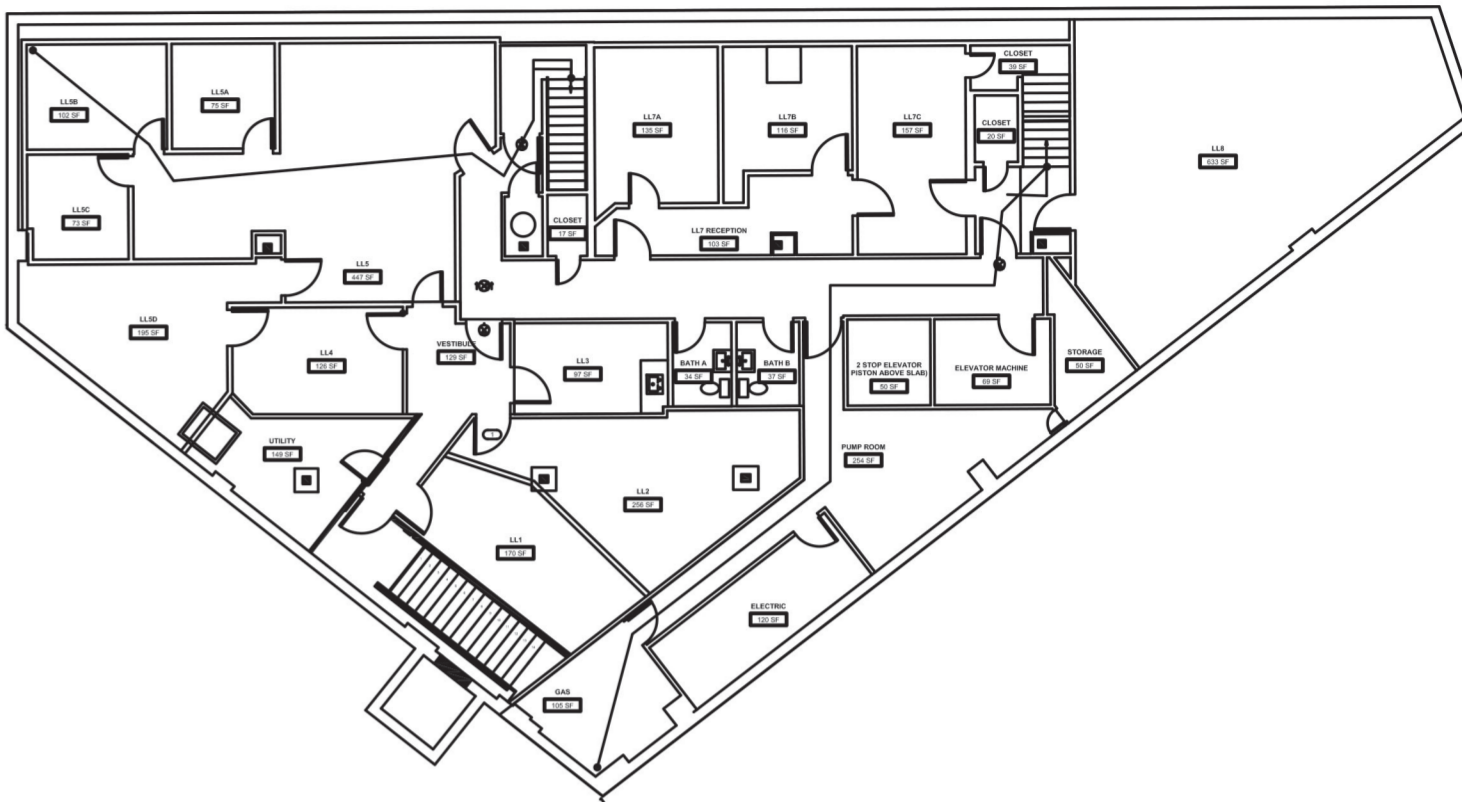

CELLAR PLAN  
SCALE: 1/16" = 1'- 0"

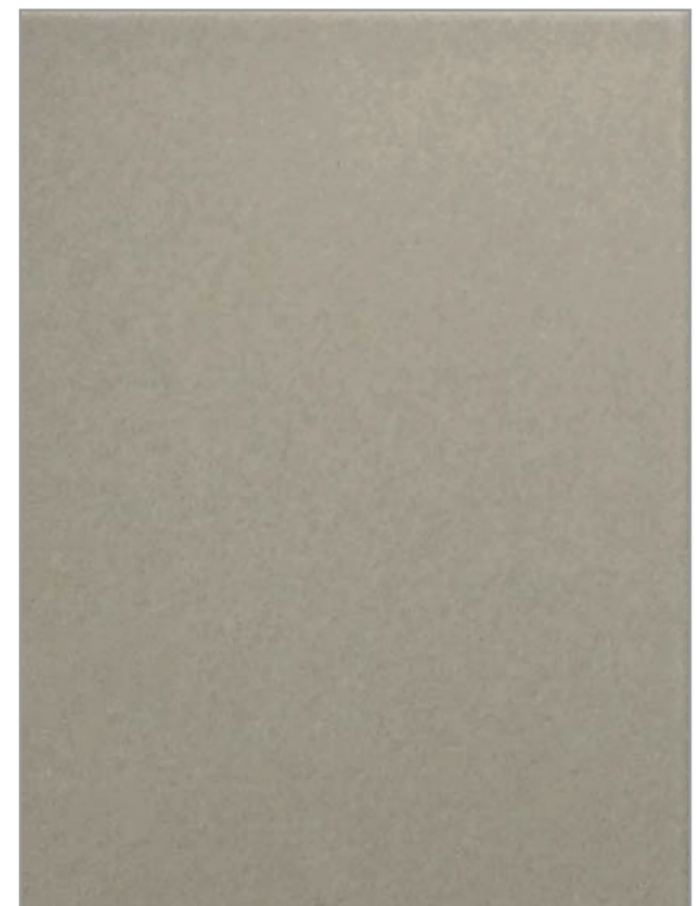


EXTERIOR PANELING  
REYNOBOND - TITANIUM - COLORWELD 500XL

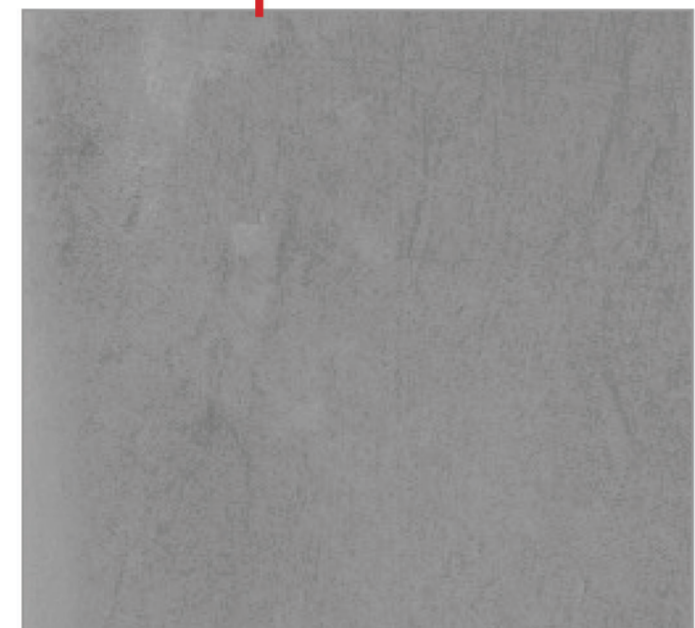

1ST FL FLOOR TILE - OPT1  
NASCO - ALTITUDE - GREY - 12"X 24"



1ST FL FLOOR TILE - OPT2  
NASCO - ALTITUDE -DARK GREY - 12"X 24"

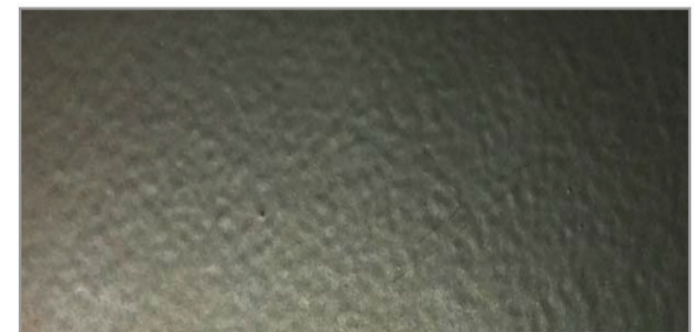


WINDOW STORE FRONT  
DARK BRONZE




CARPET FOR 2ND FL CORRIDORS / CELLAR OFFICE FLOORING  
J&J FLOORING GROUP / 2207 TAILOR  
BLOOD ROOM FOR CORRIDOR / TILE 24" X24" FOR OFFICE SPACE




EASY STREE PLANK FOR 2ND FL INTERIOR SUIT  
SHAW HARD SURFACE - 040VF / 00234

 

WALL PAINT FOR  
2ND FL INTERIOR SUIT  
BENJAMIN MOOR /  
OC-22

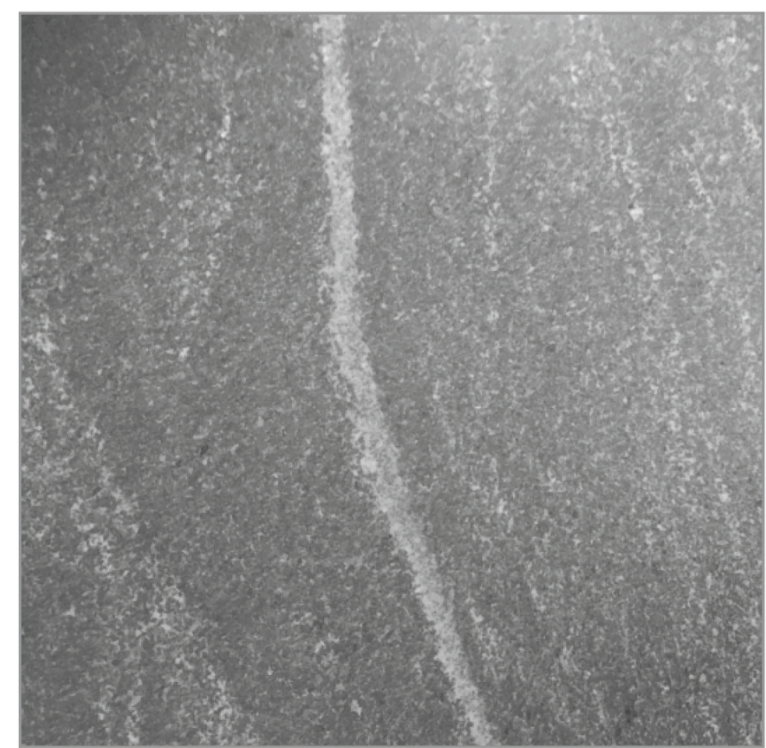

EXTERIOR WATERTABLE  
POLYCOR AMERICAN BLACK HONED

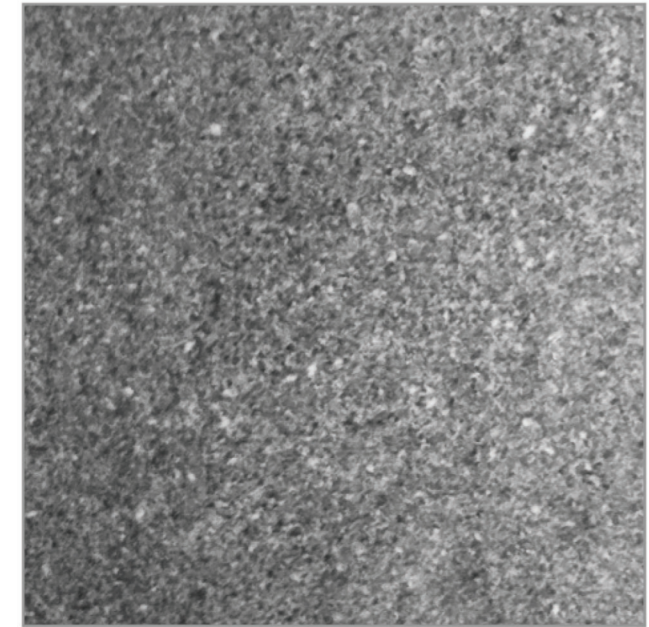

EXTERIOR PAVER  
NASCO STONY - DARK GREY 2'X2'




GANSEVOORT PARK AVENUE HOTEL, NYC ALSO DESIGNED  
BY BUILDING ARCHITECT, WITH SIMILAR LIGHT BAND DETAIL.



WOOD DOOR  
EGGERS INDUSTRIES  
PLAIN SLICED WHITE MAPLE / CLEAR FINISH



2ND FL INTERIOR COUNTER  
ALLEANZA QUARTZ - ANCHOR

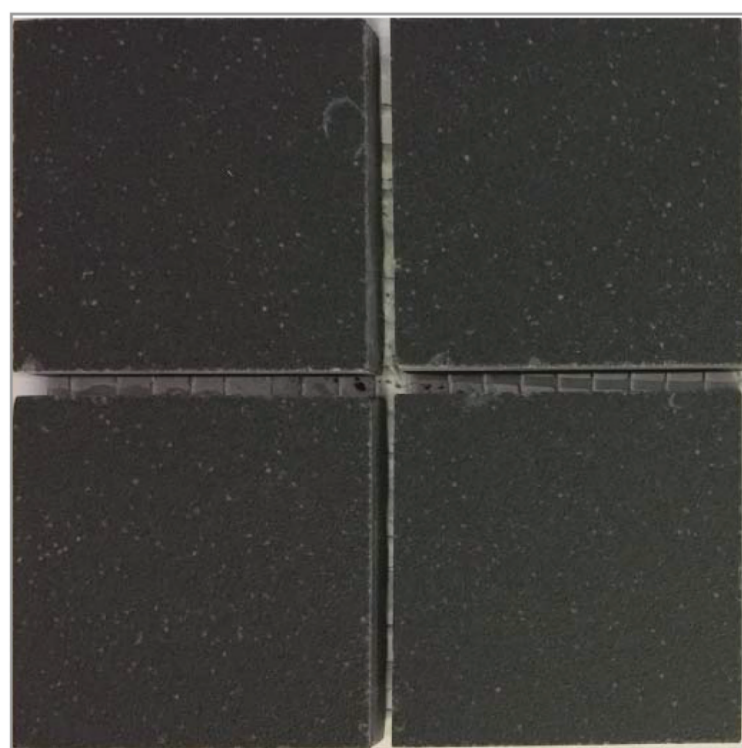

GENERAL BATHROOM FLOOR TILE  
NEMO - NO.12 NERO MATTE - 1.75 MOSAIC TILE