


A:\300-2001\341-485\CD\Drawings\341-485-001-000.dwg [8/4/2024 15:13:10] - LP: 3/10/2024 11:28 AM

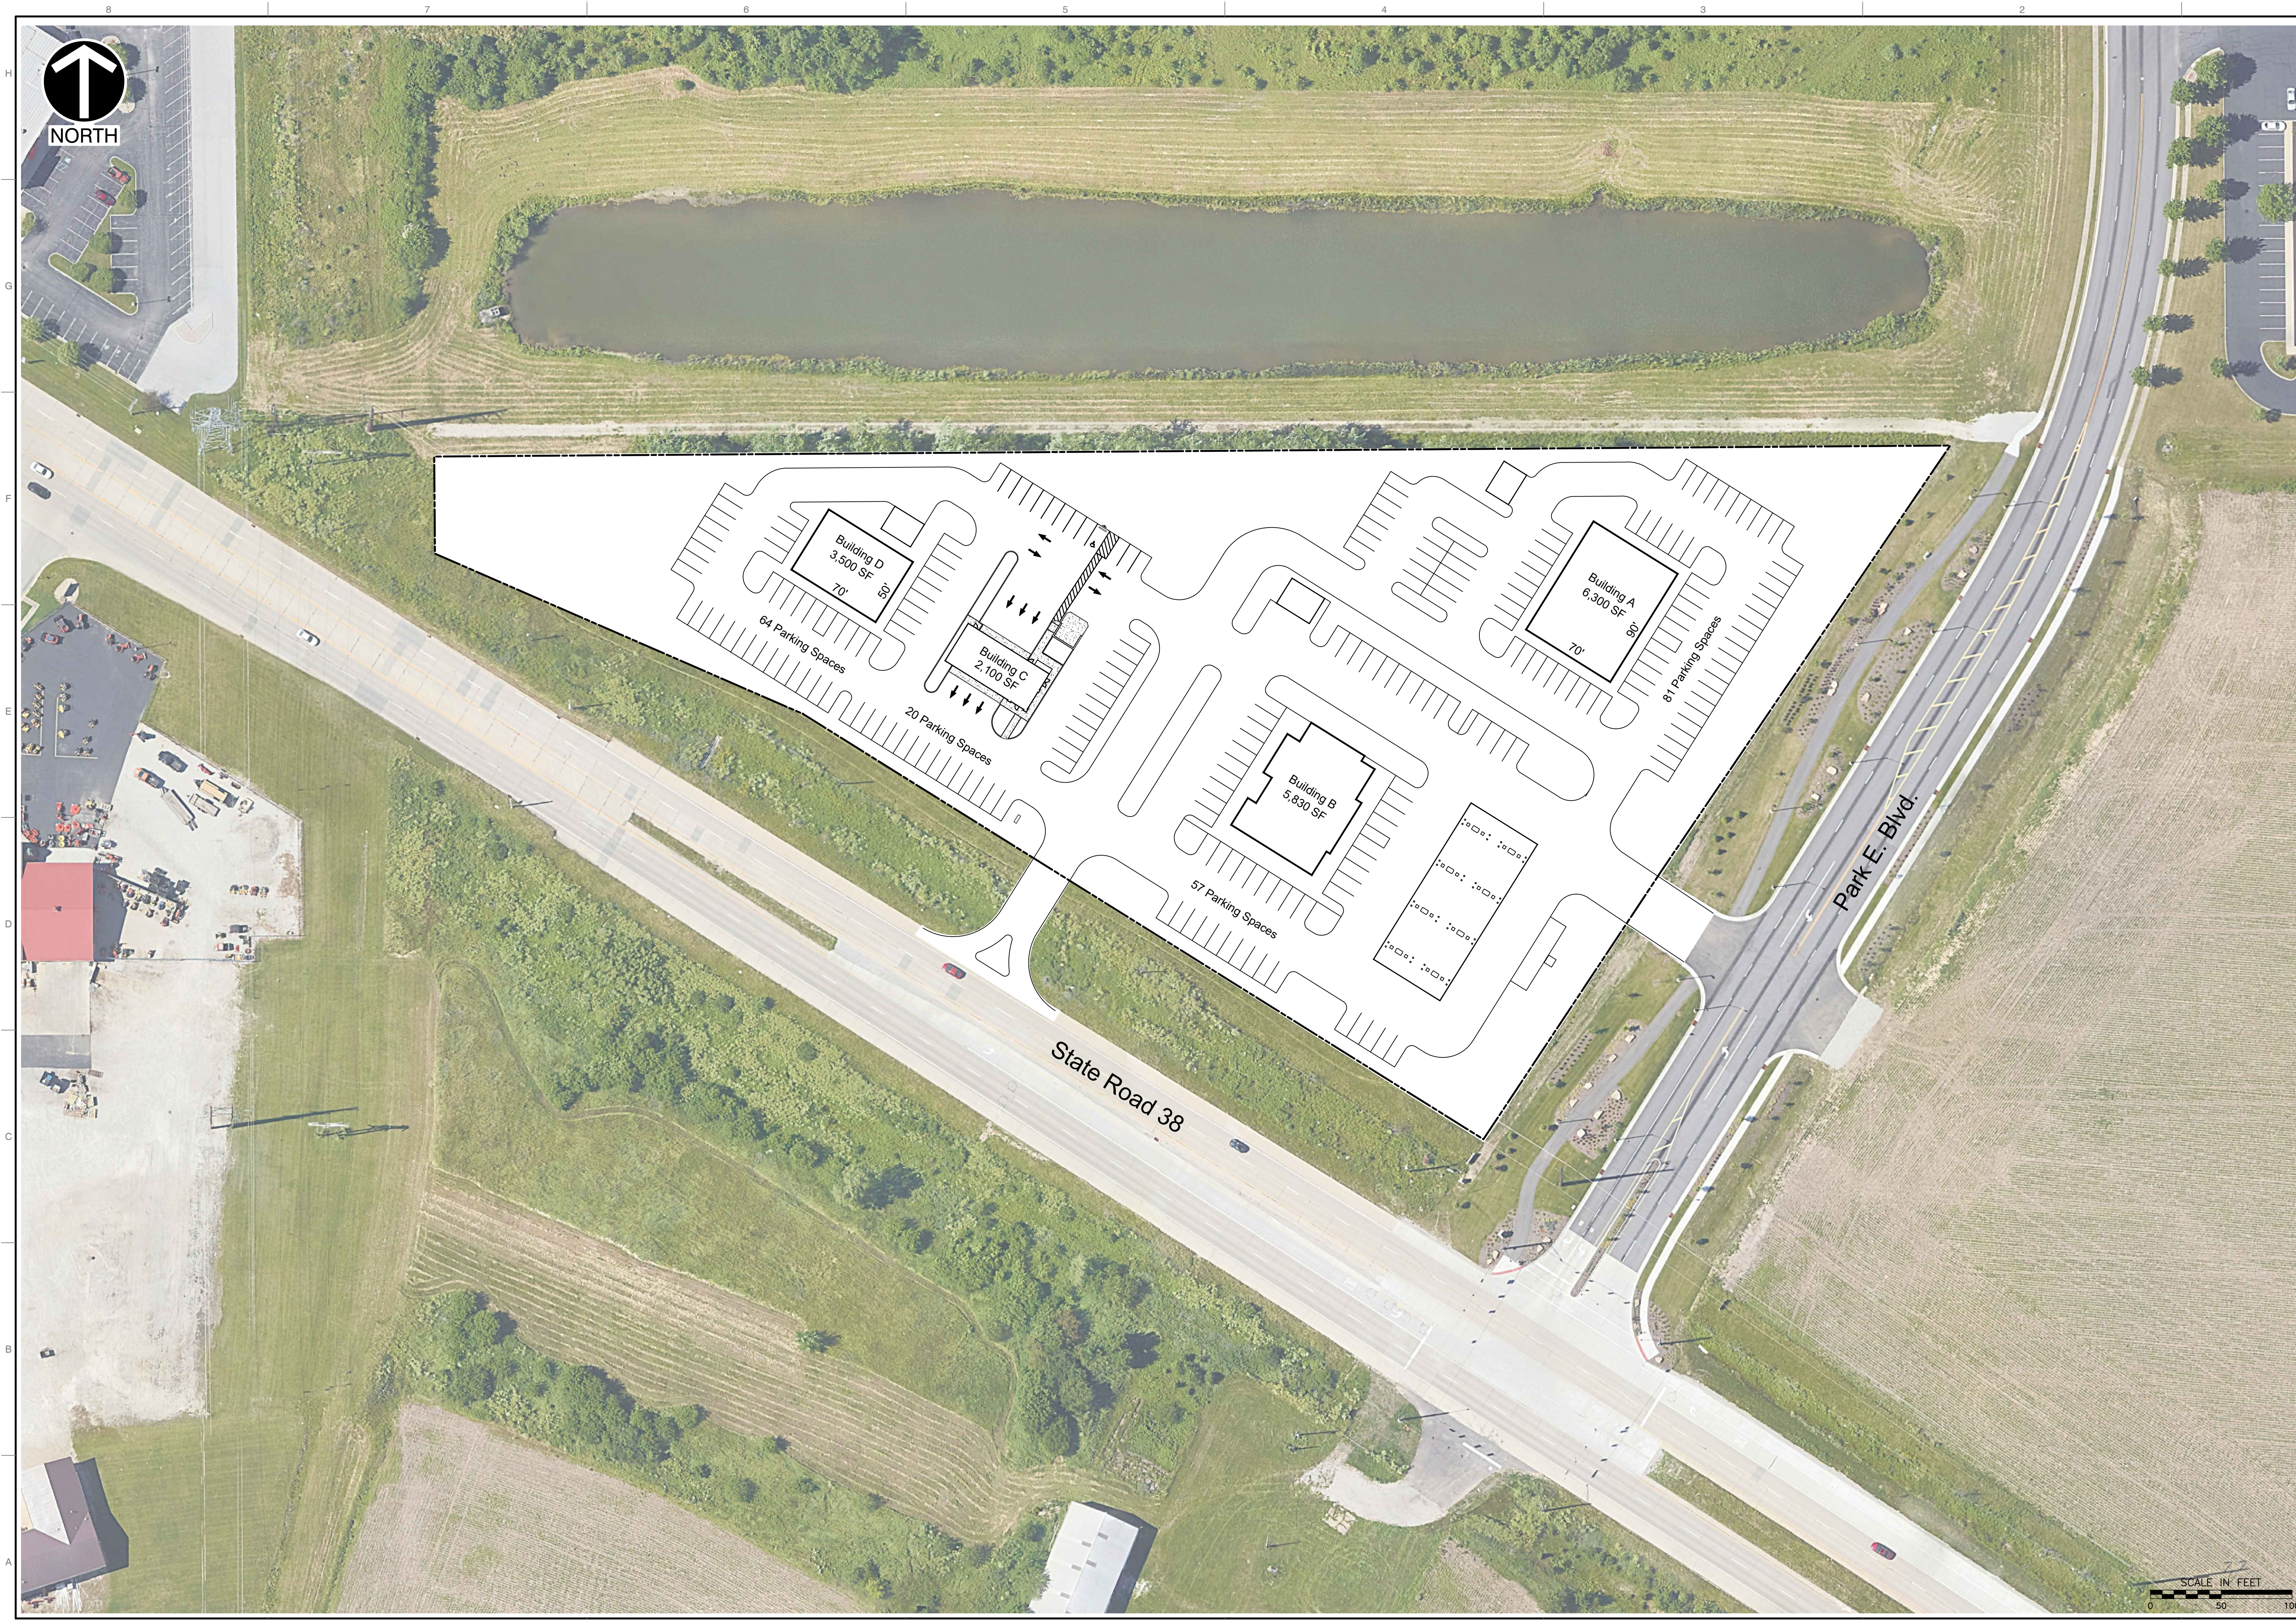

REVISION RECORD	
NO.	DATE

PRELIMINARY SITE PLAN	
DATE:	March 10, 2024
DWG SCALE:	1"=50'
PROJECT NO:	341-485
APPROVED BY:	

38 and Park Partners, LLC Lafayette Commercial Development State Road 38 and Park East Blvd. Lafayette, Indiana	

Civil & Environmental Consultants, Inc.	
530 E. Ohio Street - Suite G - Indianapolis, IN 46204	
317-655-7777 - 877-746-0749	
www.cecinco.com	

DRAWING NO. CP-02	
SHEET 1	OF 1