


TOTAL BUILDING - 12,400 SF

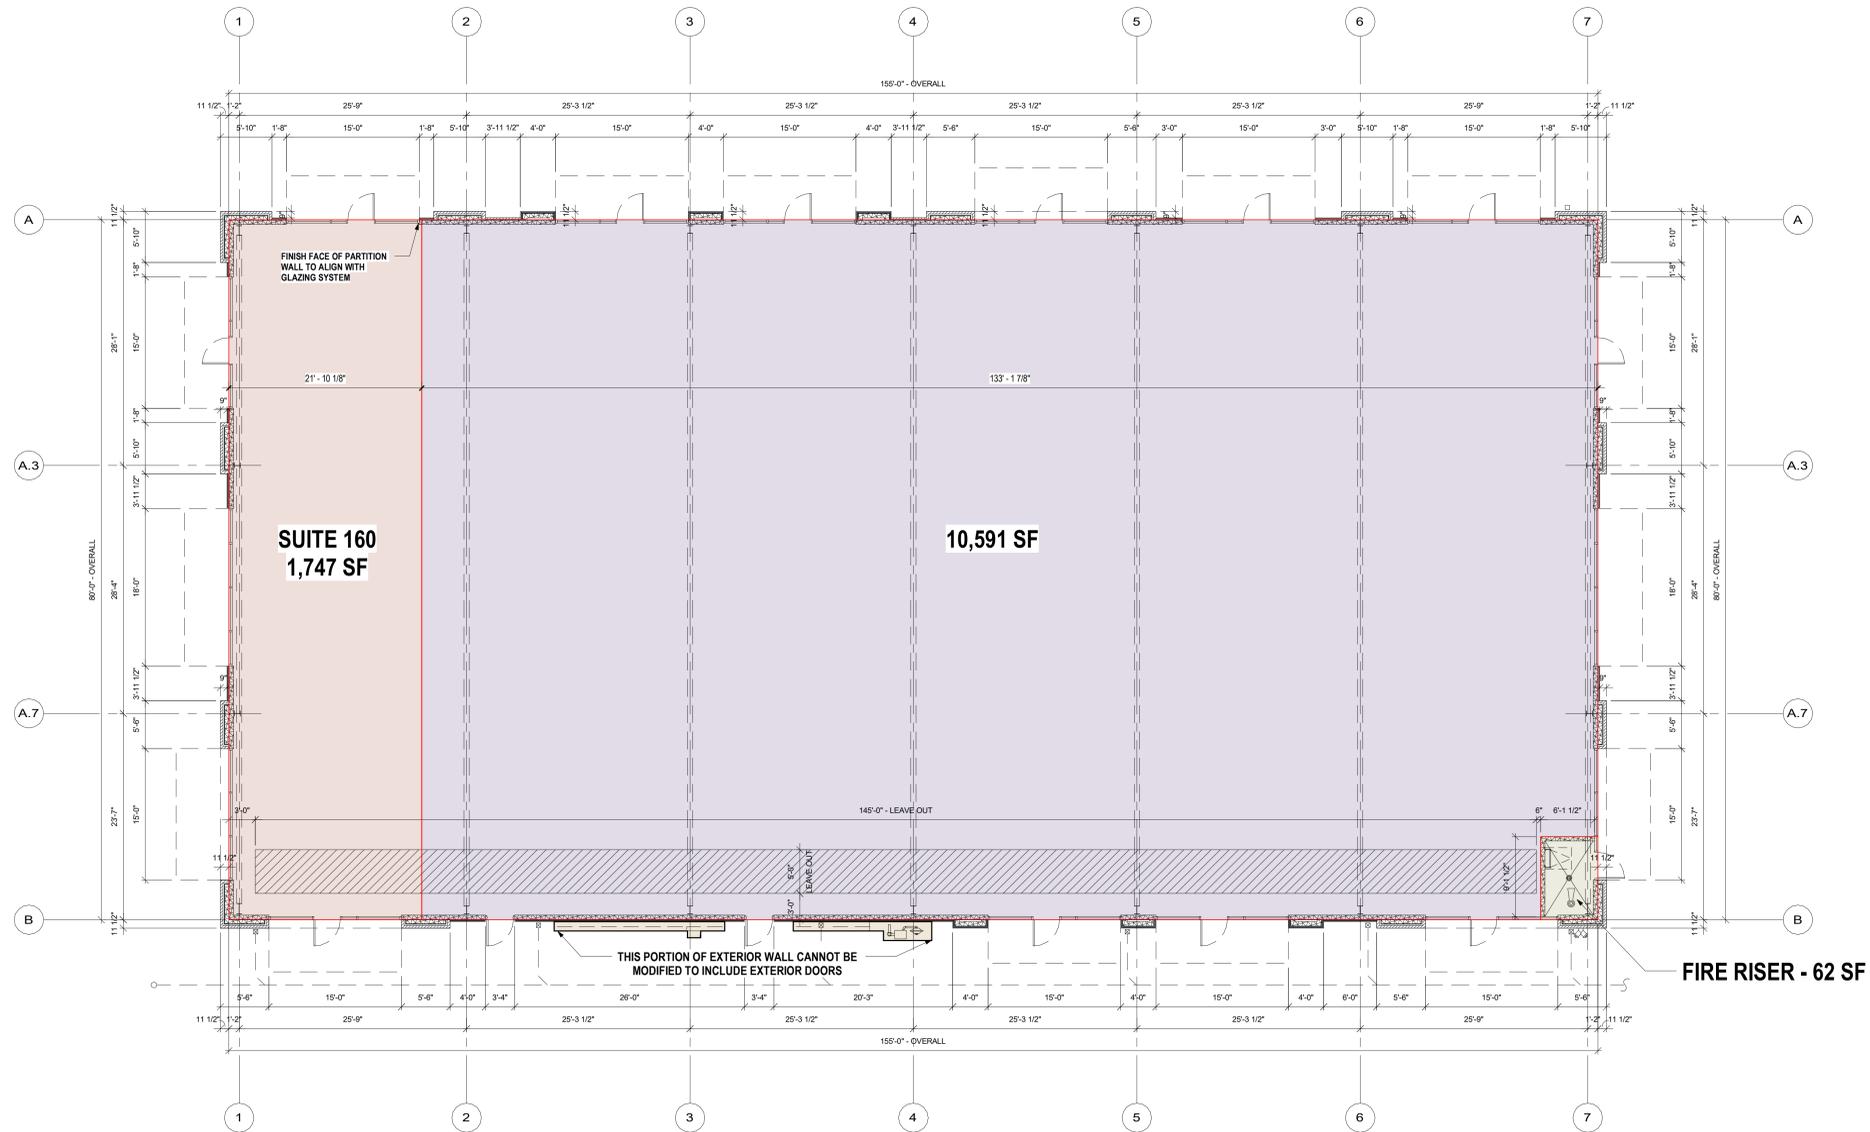

01 FLOOR PLAN
SCALE: 1/8" = 1'-0"

PROJECT:

PROJECT ADDRESS:

SEAL/SIGNATURE:

PRELIMINARY
NOT TO BE USED FOR REGULATORY APPROVAL,
PERMITTING, OR CONSTRUCTION

ISSUE HISTORY:

DATE	DELTA	DESCRIPTION
------	-------	-------------

PROJECT NUMBER:

ISSUE DATE: 12.03.2025

SHEET NAME:

**BRYSON RIDGE - BUILDING
1**

SHEET:

A100