


All drawings and notes created, prepared, approved, original and unpublished work of the Architect and may not be duplicated, used or disclosed without consent of Architect.

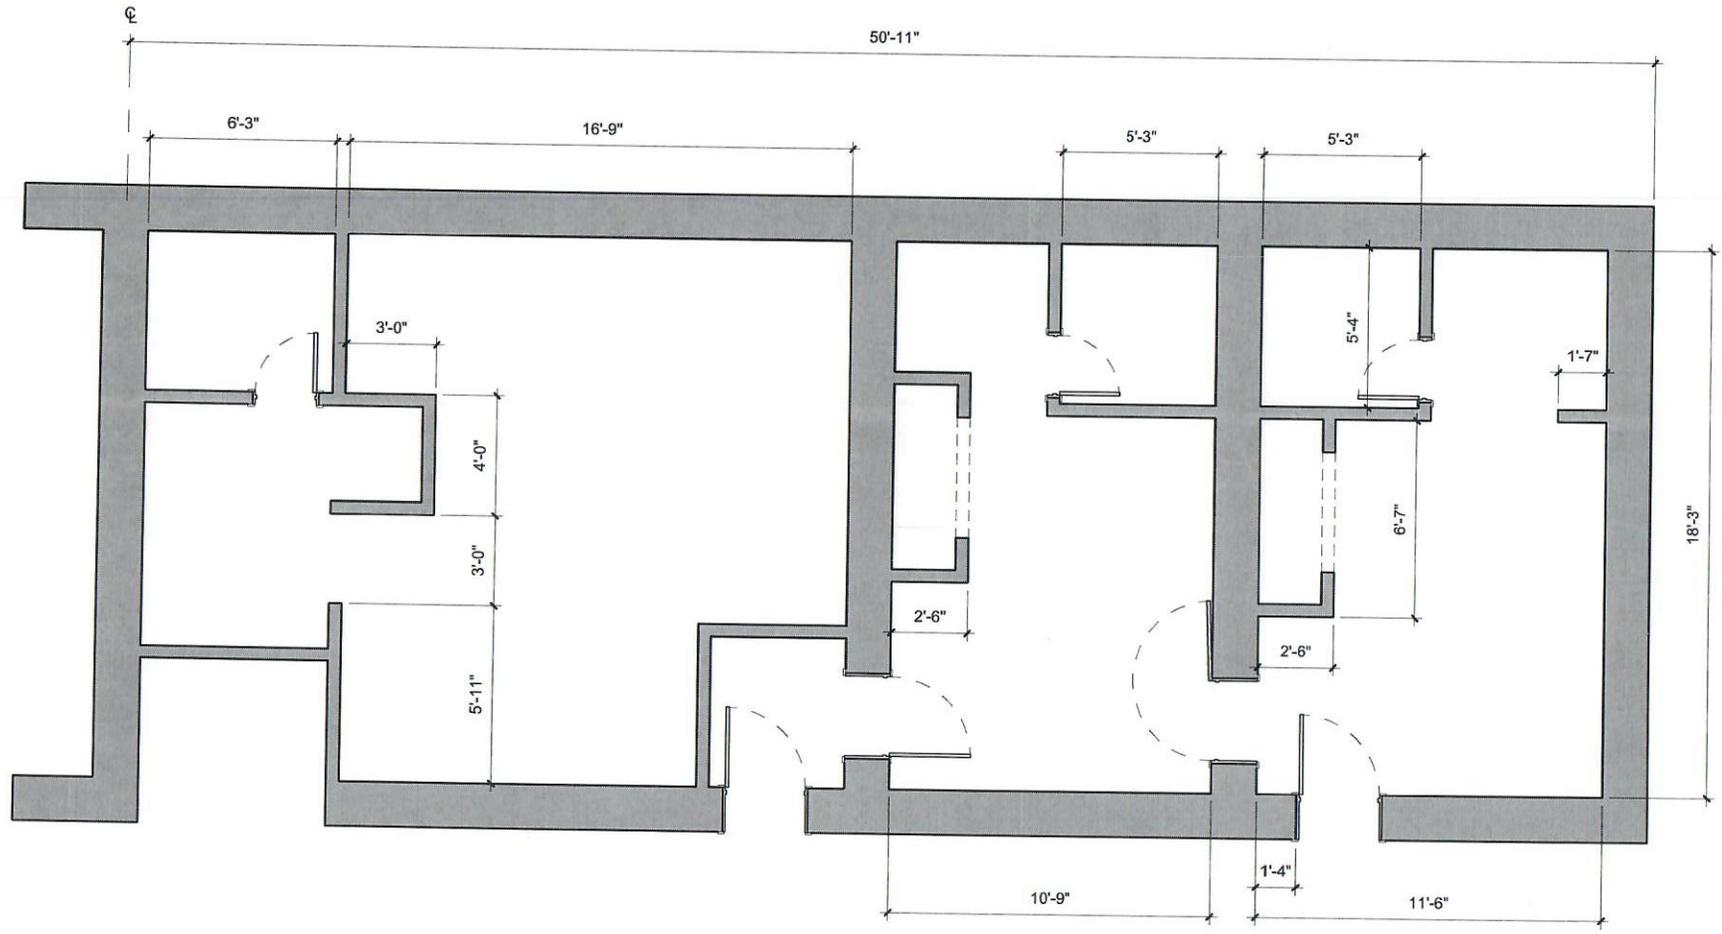

FOR INFORMATION ONLY
NOT FOR CONSTRUCTION

**WIND TIDE
DRAFTING &
DESIGN**

Gretchen E. Korsmo
312 Phelps Ave | Littlefield, TX
T 507.210.3614
gretchen.korsmo@gmail.com

PROJECT Motel House
JOB # WT-02
DATE 7/11/2023 8:30:06 PM

TITLE FLOOR PLAN - LEVEL 1
SCALE 1/4" = 1'-0"

DRAWING
A2.01