


Suite SF
100-503sf
105 -239sf
110-1043sf
111- Conf.
112- 119sf
120 – 756sf

FIRST FLOOR PLAN
 SCALE: 1/4" = 1'-0" When Printed on 24X36 Paper

Suite SF
200 – 515sf
205 – 221sf
210 – 312sf
211 – 155sf
215 – 529sf
220 – 295sf
221 – Conf.
222 – 132sf

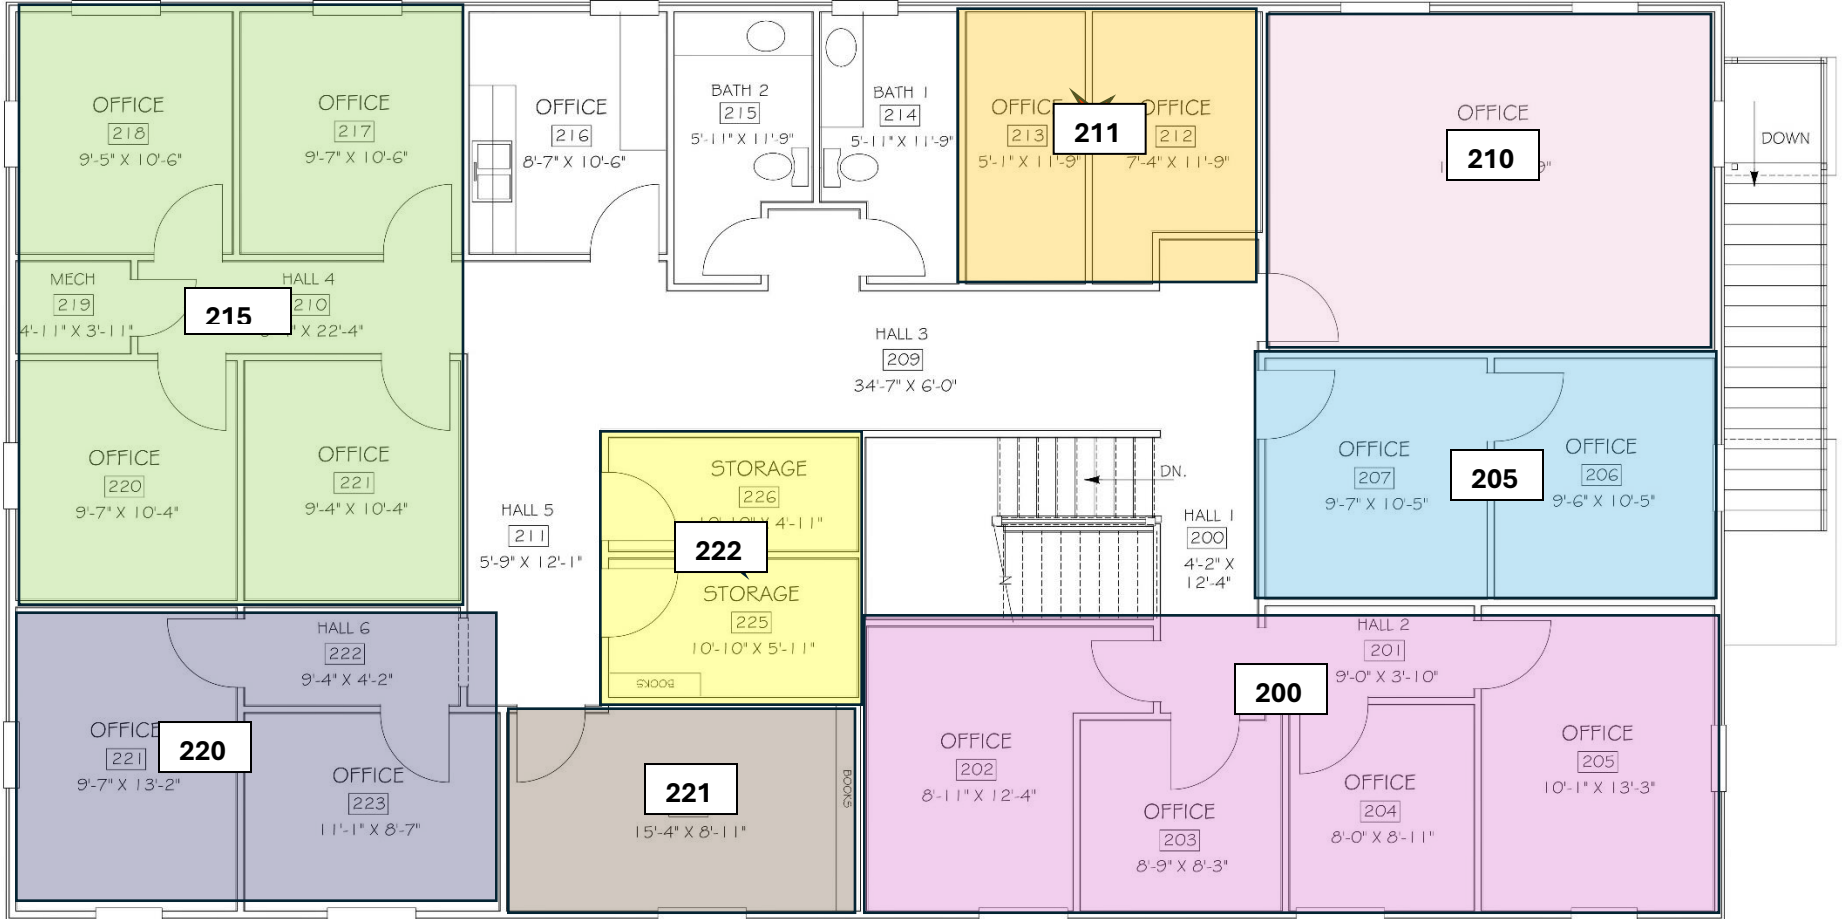

SECOND FLOOR PLAN

SCALE: 1/4" = 1'-0" When Printed on 24X36 Paper