


Historic Firehouse
20 Castle Street
Great Barrington, MA

1 **PROPOSED FIRST FLOOR PLAN**
SCALE : NTS

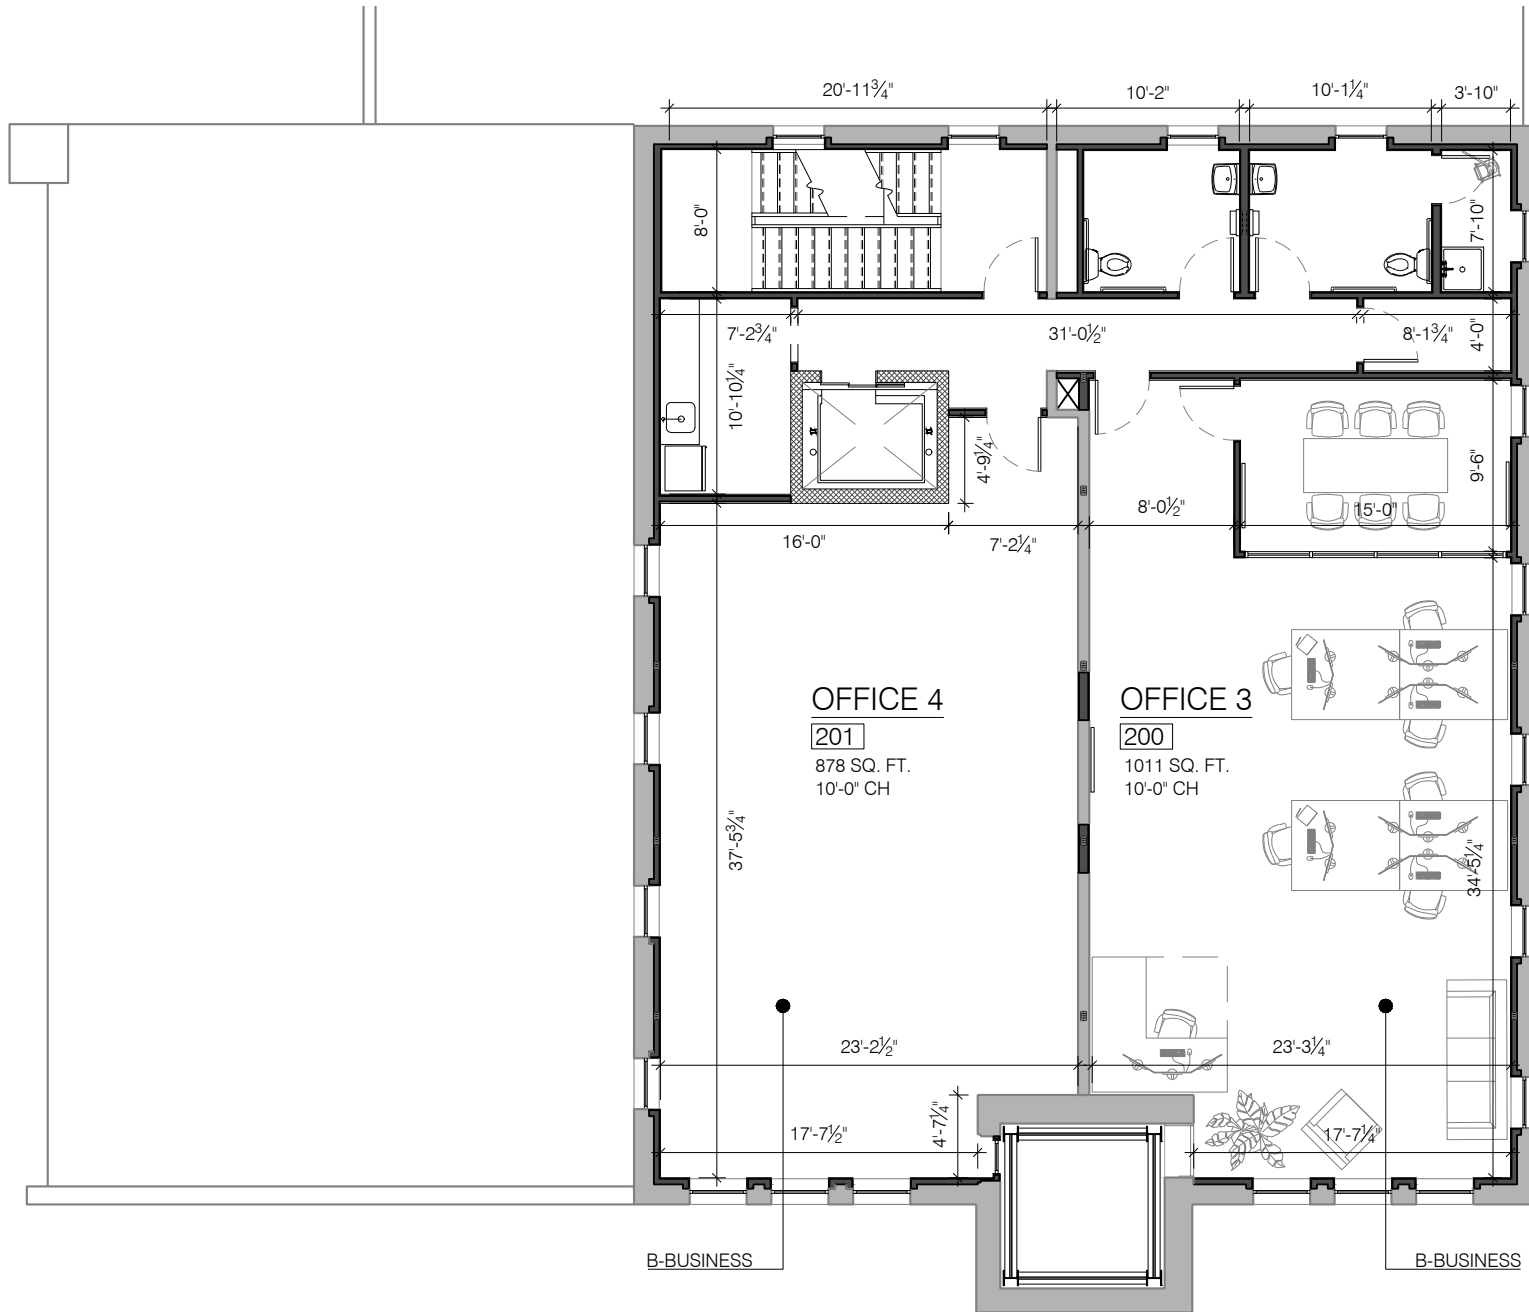

Historic Firehouse
 20 Castle Street
 Great Barrington, MA

2 SECOND FLOOR PLAN
 SCALE : NTS

