

 


1


**SITE PLAN**


SCALE: 1/16" = 1'-0"

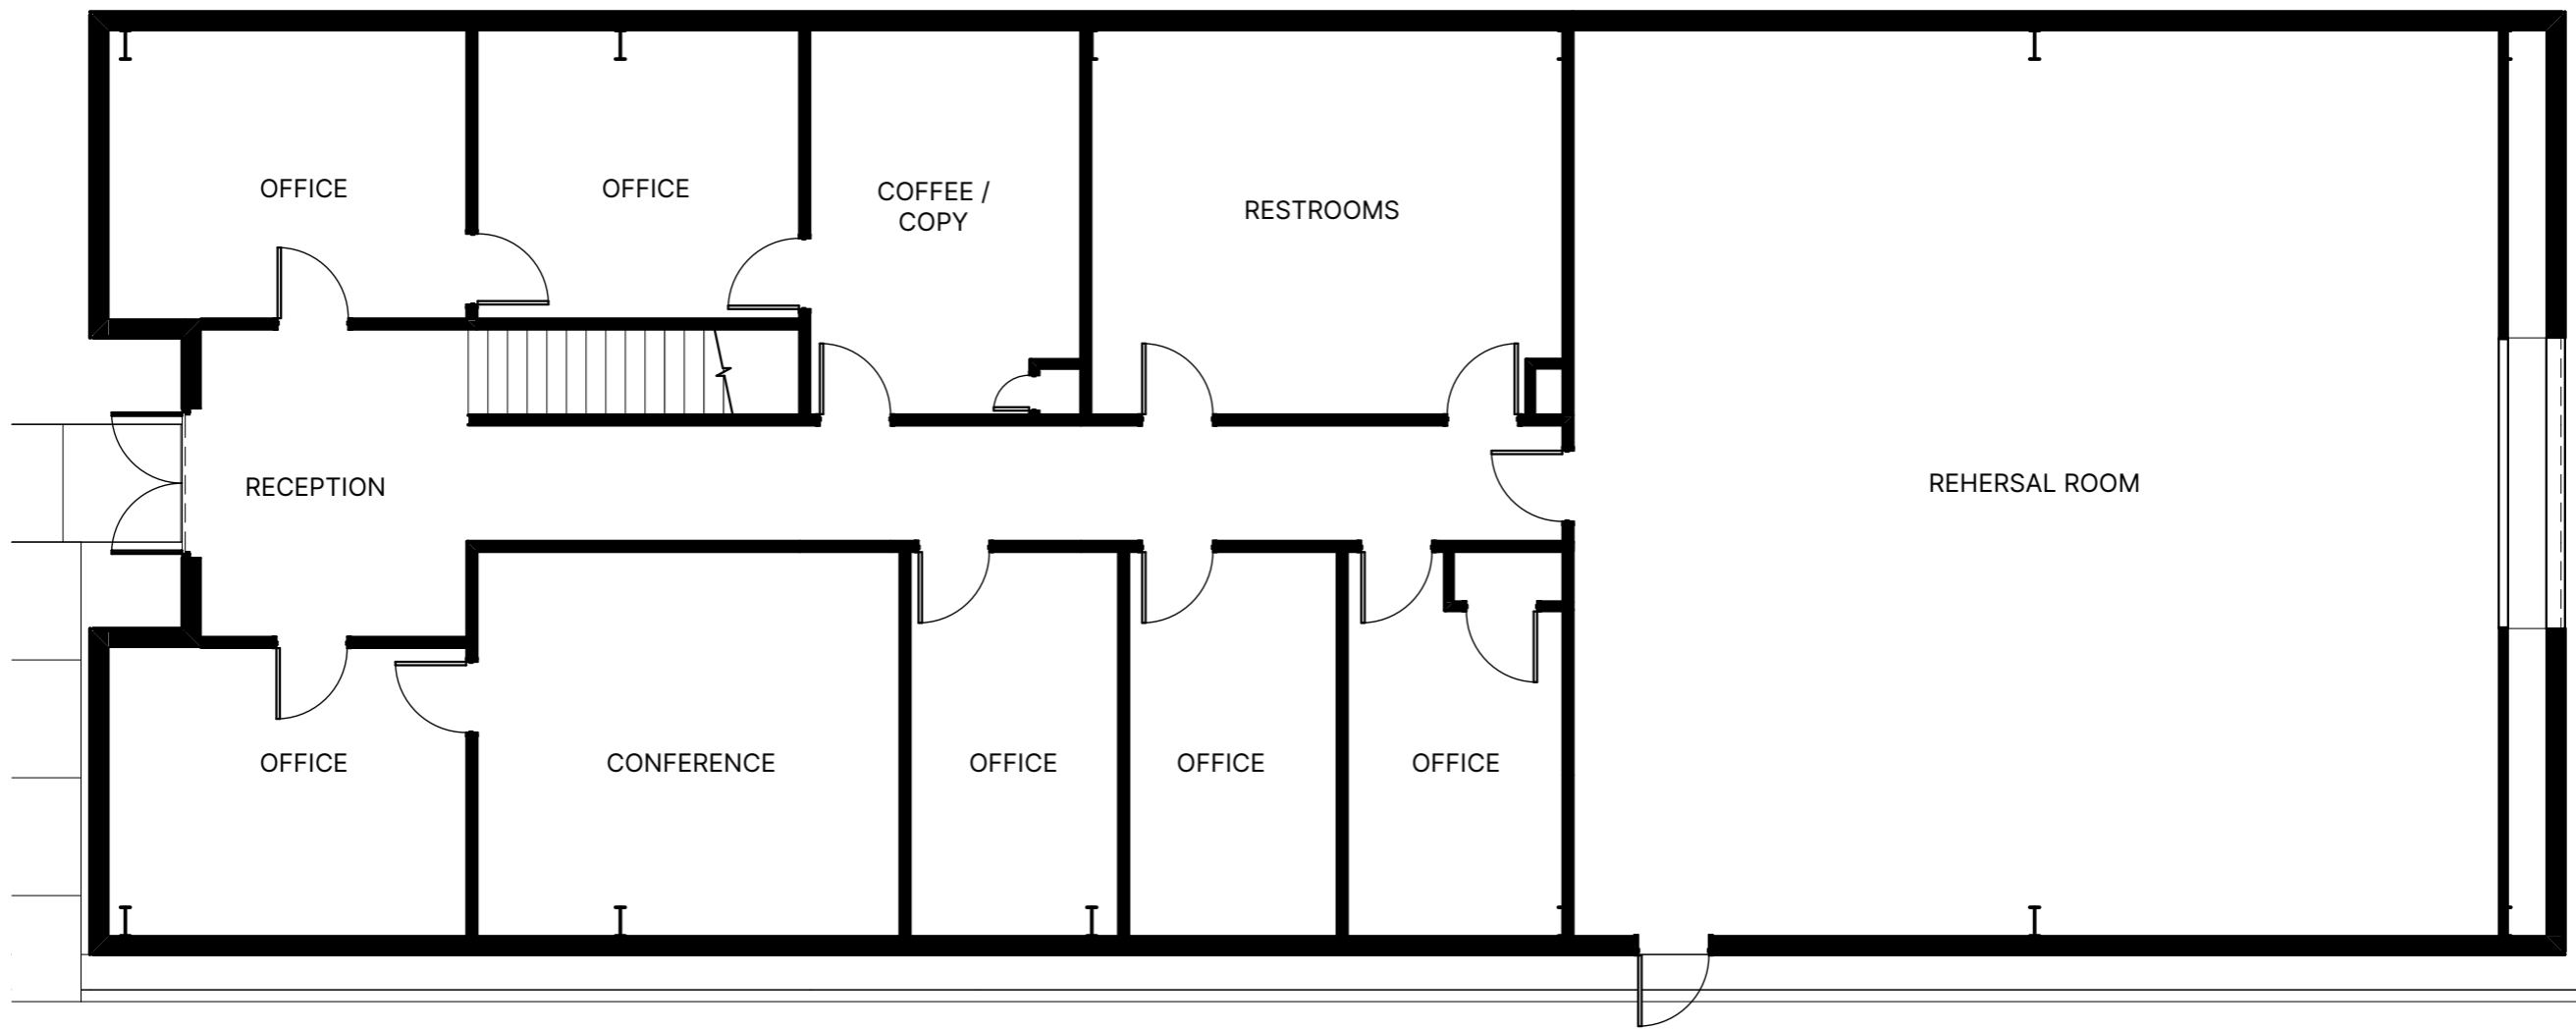

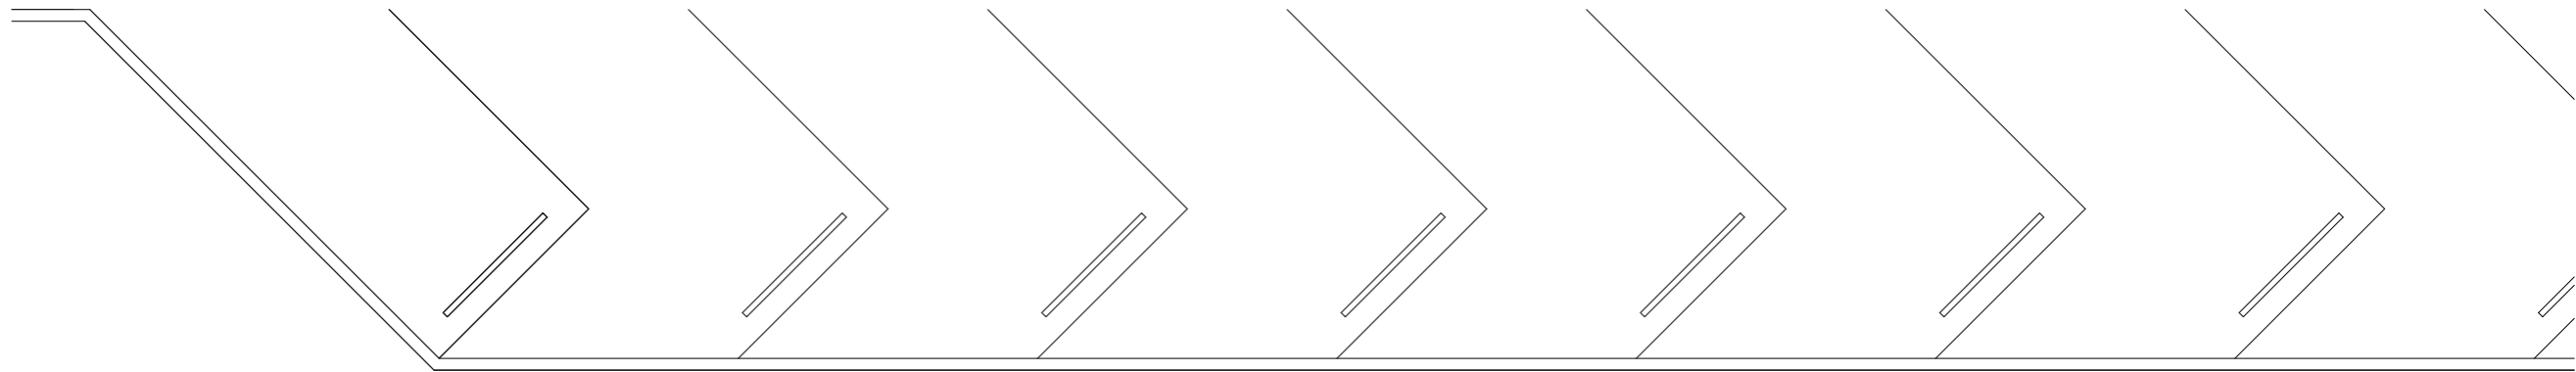

**1** 1ST FLOOR PLAN - EXISTING  
SCALE: 1/8" = 1'-0"

 

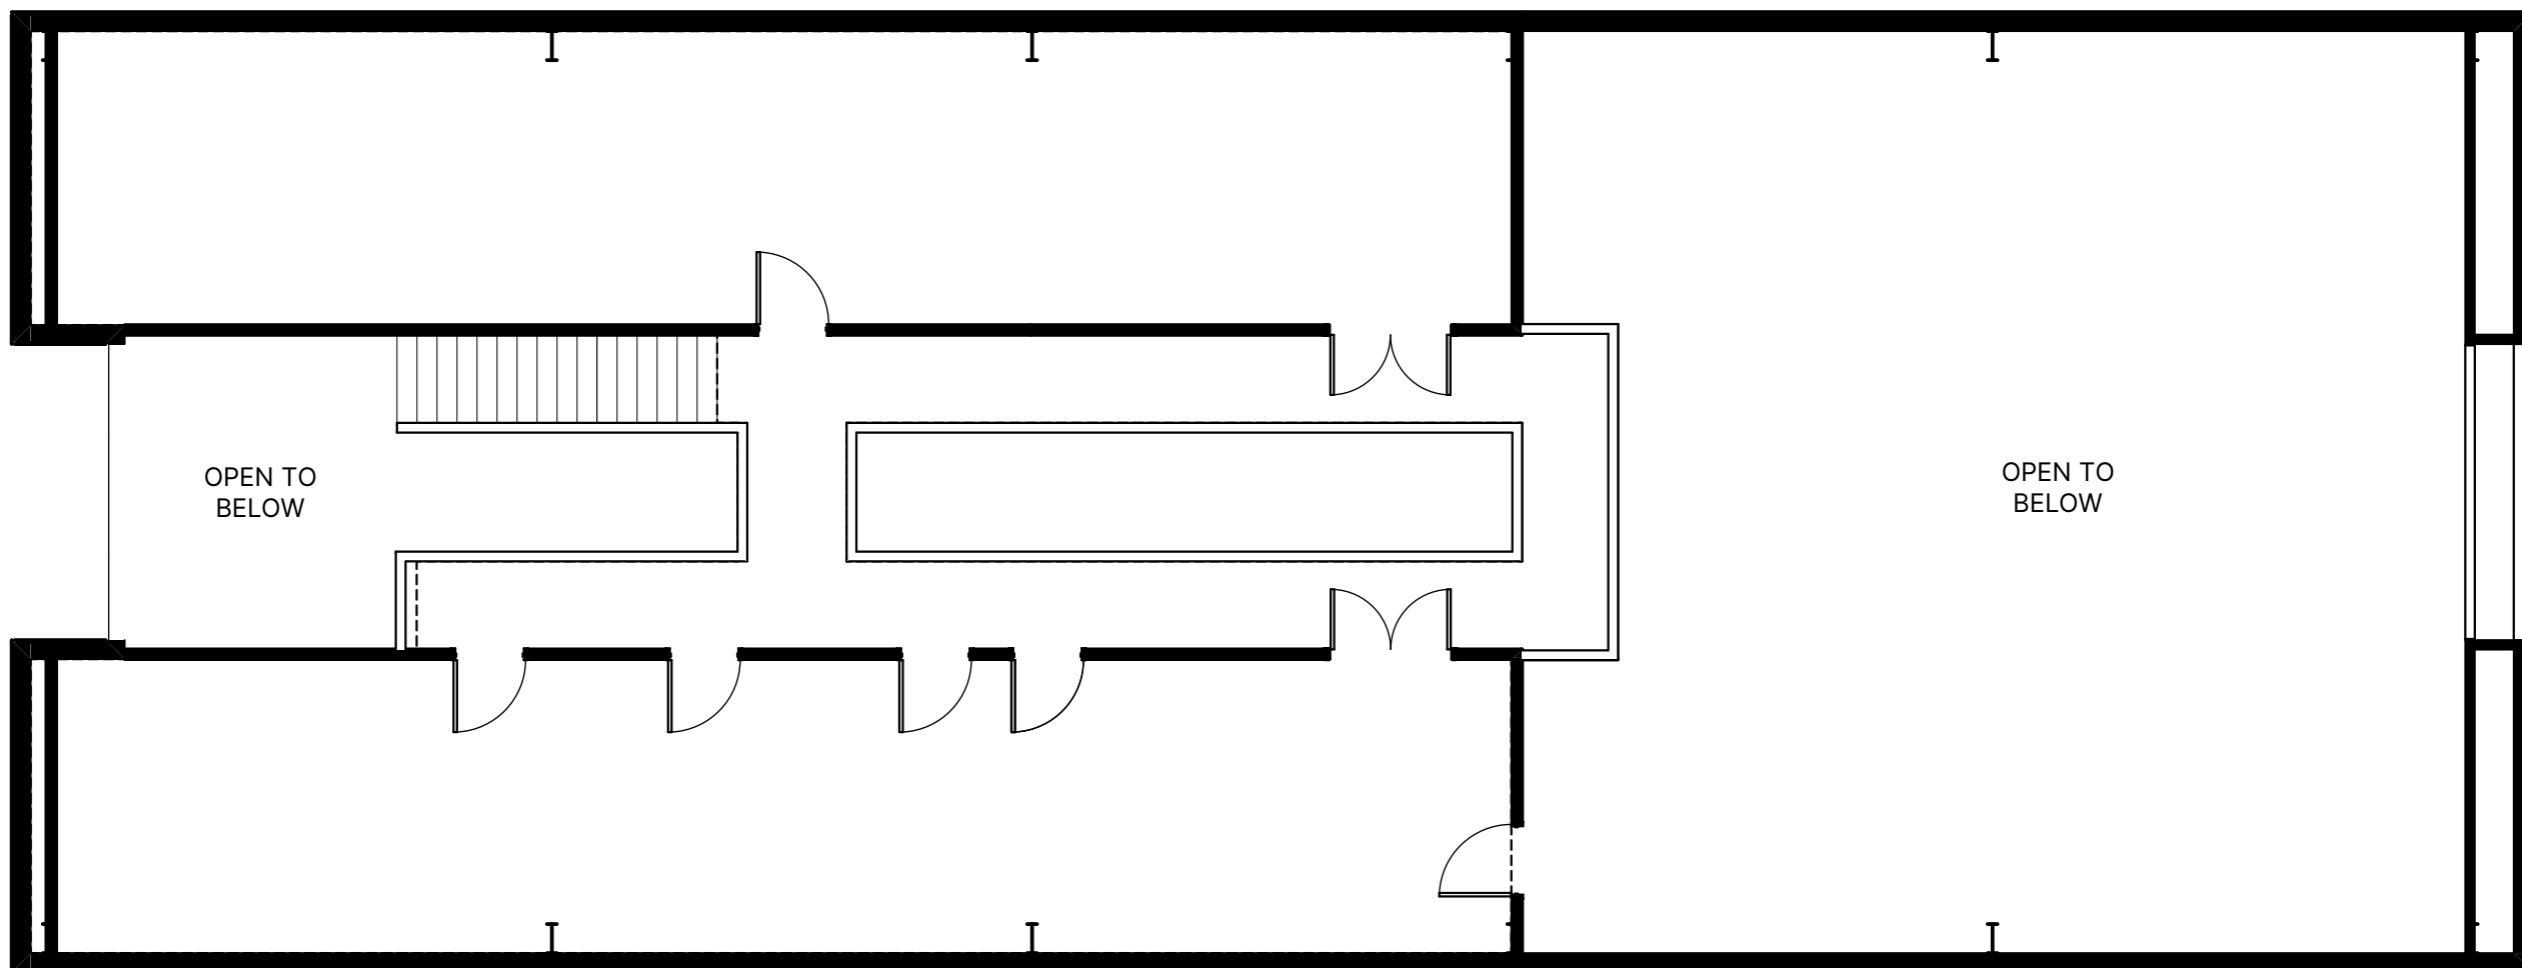

1

**2ND FLOOR PLAN - EXISTING**

SCALE: 1/8" = 1'-0"

