


**LOWER LEVEL PLAN**

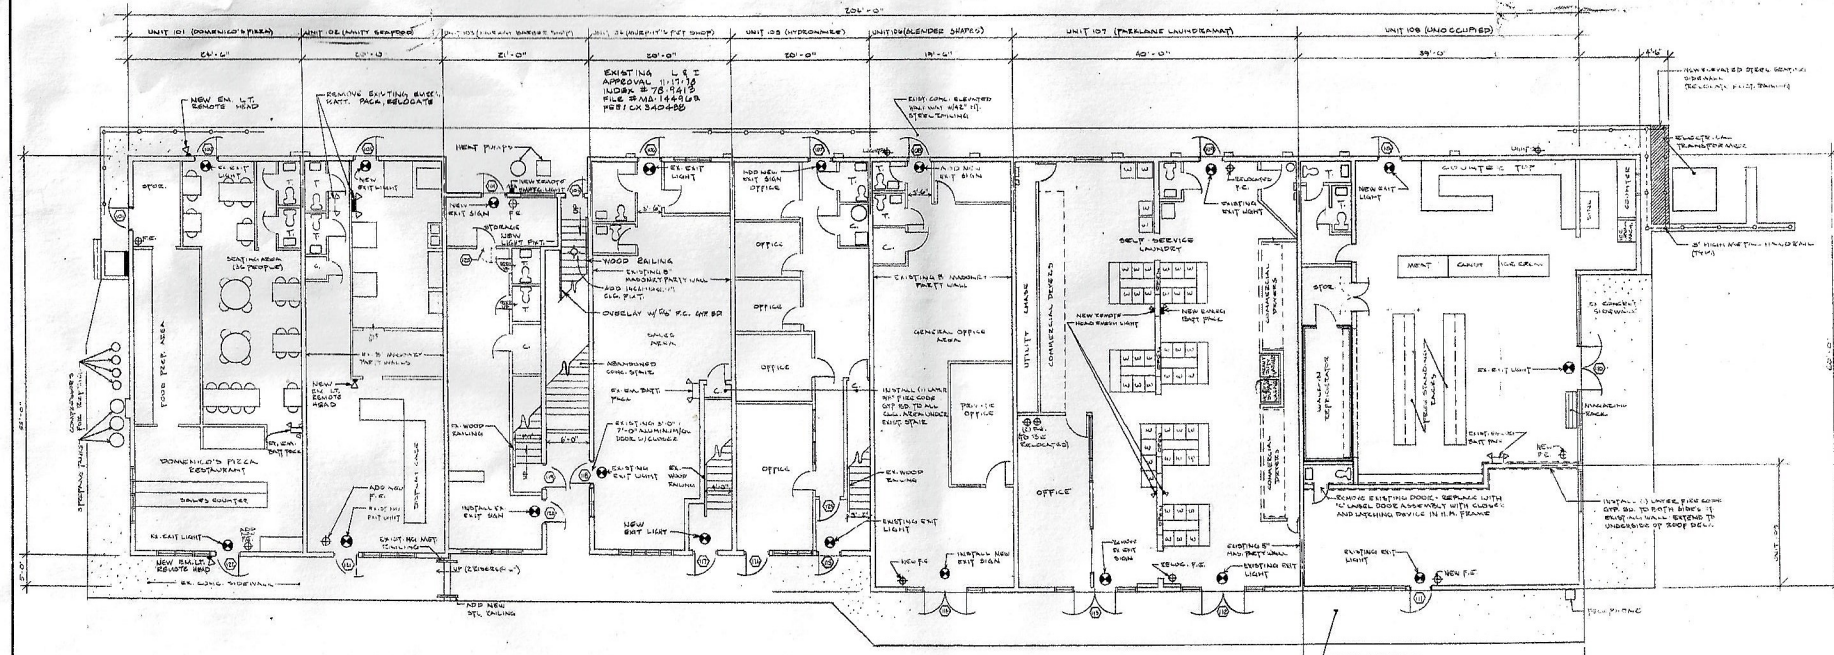

**FIRST FLOOR PLAN**

MARK DATE	

DRAWING TITLE  
**BASEMENT PLAN  
FIRST FLOOR PLAN**  
DRAWN BY  
DATE 10-10-10

**ARTHUR ALTEMOSE ARCHITECTS**  
3770 RIDGE PIKE  
COLLEGEVILLE, PA 19388  
919-489-7944

PROJECT  
**RENOVATIONS TO  
PARK LANE SHOPPING CENTER**  
DOUGLASSVILLE, PA  
BERKS COUNTY

DRAWING NUMBER  
**A-1**