

NOTES

- GENERAL NOTES
1. THE CONTRACTOR SHALL VERIFY ALL MEASUREMENTS IN THE FIELD BEFORE STARTING.
 2. ALL WORK TO BE PERFORMED TO COMPLY WITH THE NEW YORK CITY
 3. NO WORK TO BE STARTED UNTIL THE BUILDING PERMIT IS SECURED BY THE
 4. THE ARCHITECT HAS BEEN OBTAINED FOR THE FIELD REPRESENTATION OF THE PLAN
 5. THE CONTRACTOR SHALL BE RESPONSIBLE FOR THE PROTECTION OF THE EXISTING
- PLUMBING NOTES
1. ALL PLUMBING WORK SHALL CONFORM TO THE STANDARDS OF NEW YORK CITY BUILDING
 2. ALL PLUMBING WORK SHALL BE DONE IN ACCORDANCE WITH THE NEW YORK CITY
- EXHIBIT NOTES
1. THE CONTRACTOR SHALL BE RESPONSIBLE FOR THE PROTECTION OF THE EXISTING
- GENERAL NOTES
1. THE CONTRACTOR SHALL VERIFY ALL MEASUREMENTS IN THE FIELD BEFORE STARTING.
 2. ALL WORK TO BE PERFORMED TO COMPLY WITH THE NEW YORK CITY
 3. NO WORK TO BE STARTED UNTIL THE BUILDING PERMIT IS SECURED BY THE
 4. THE ARCHITECT HAS BEEN OBTAINED FOR THE FIELD REPRESENTATION OF THE PLAN
 5. THE CONTRACTOR SHALL BE RESPONSIBLE FOR THE PROTECTION OF THE EXISTING
- PLUMBING NOTES
1. ALL PLUMBING WORK SHALL CONFORM TO THE STANDARDS OF NEW YORK CITY BUILDING
 2. ALL PLUMBING WORK SHALL BE DONE IN ACCORDANCE WITH THE NEW YORK CITY
- EXHIBIT NOTES
1. THE CONTRACTOR SHALL BE RESPONSIBLE FOR THE PROTECTION OF THE EXISTING
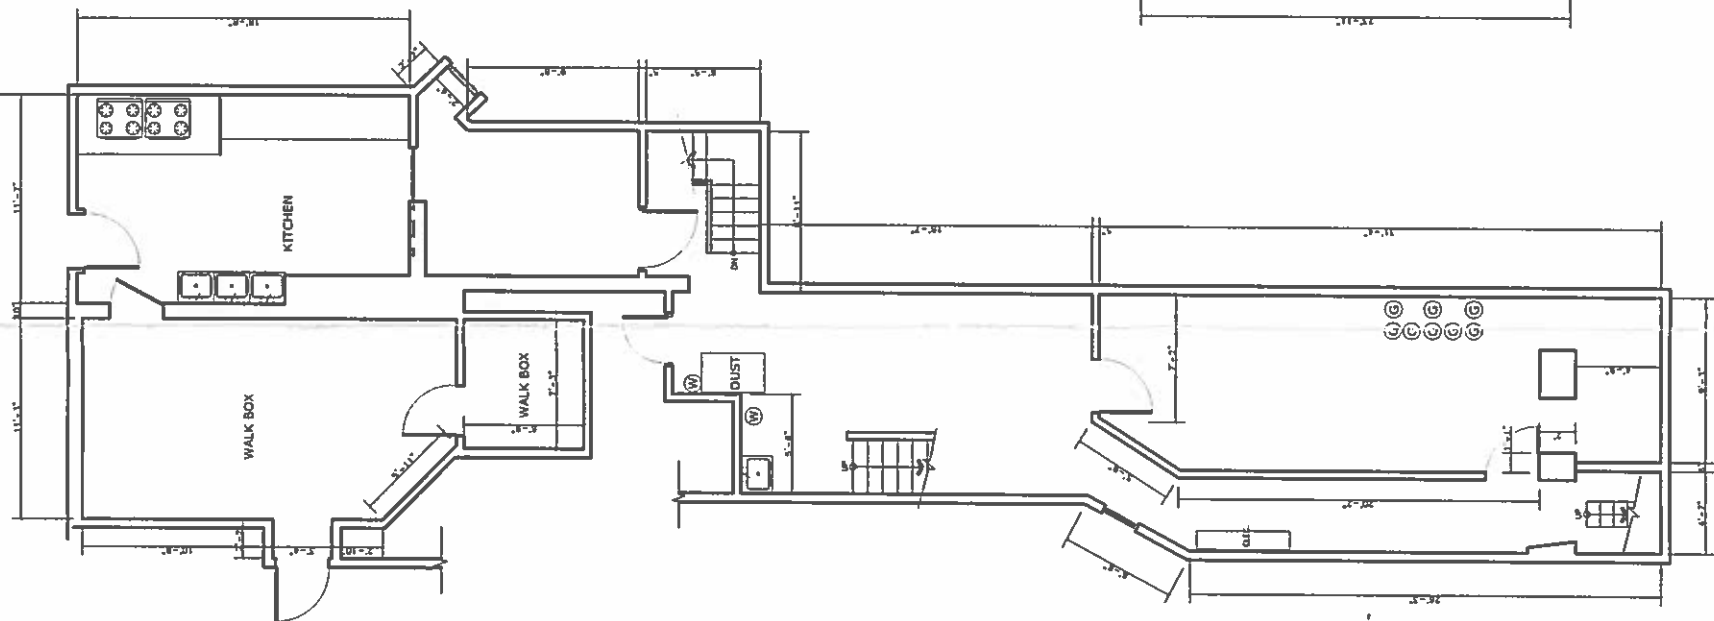

EXIST. CELLAR FLOOR PLAN
SCALE 1/4" = 1'-0"

EXIST. FIRST FLOOR PLAN
SCALE 1/4" = 1'-0"

LEGEND

- EXISTING WALL TO BE REMAINED
- EXISTING WALL TO BE REMOVED
- NEW WALL TO BE REMAINED
- NEW WALL TO BE REMOVED
- NEW WALL TO BE REMAINED
- NEW WALL TO BE REMOVED
- NEW WALL TO BE REMAINED
- NEW WALL TO BE REMOVED
- NEW WALL TO BE REMAINED
- NEW WALL TO BE REMOVED

LIST OF CONTROLLED INSPECTION


1. THE FOLLOWING ARE THE ITEMS THAT WILL BE SUBJECT TO CONTROLLED INSPECTION:
1. FINAL INSPECTION

PLOT PLAN

ADDRESS	1435 FIRST AV.
BLOCK	1449
LOT	25
ZONE	C1-8
MAP No.	08A

BUILDING FIRST FLOOR

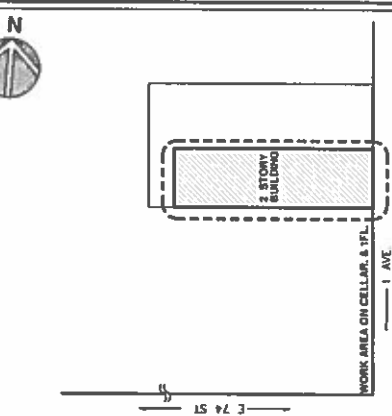

REV.	No.	DATE	DESCRIPTION	BY
1	1			

KENNY LEE ARCHITECT

1500 WEST 14TH ST. NEW YORK, NY 10011

NEW YORK STATE ARCHITECT

NEW YORK STATE ARCHITECT

CELLAR FLOOR PLAN, FIRST FLOOR PLAN, GENERAL NOTES, PLOT PLAN

ARCHITECT'S SEAL

SCALE

DATE

BY

FOR

BY

FOR

BY

FOR