

LANDMARK FINE HOMES
SPEC OFFICE - LOT 8, BLOCK 3
Franklin Business Park - Section 3
2931 Adams Road, Norman, Oklahoma

DATE	ISSUE
------	-------



COPYRIGHT © 2023
 GSB, INC.
 RIGHTS RESERVED



CERTIFICATE OF AUTHORITY NO. 02114
PIRES: JUNE 30, 2025
SB PROJECT NO.


31922

DATE
DECEMBER 5, 2023

DRAWING TITLE
DIMENSIONAL
FLOOR PLAN



DRAWING NO.

A1.2

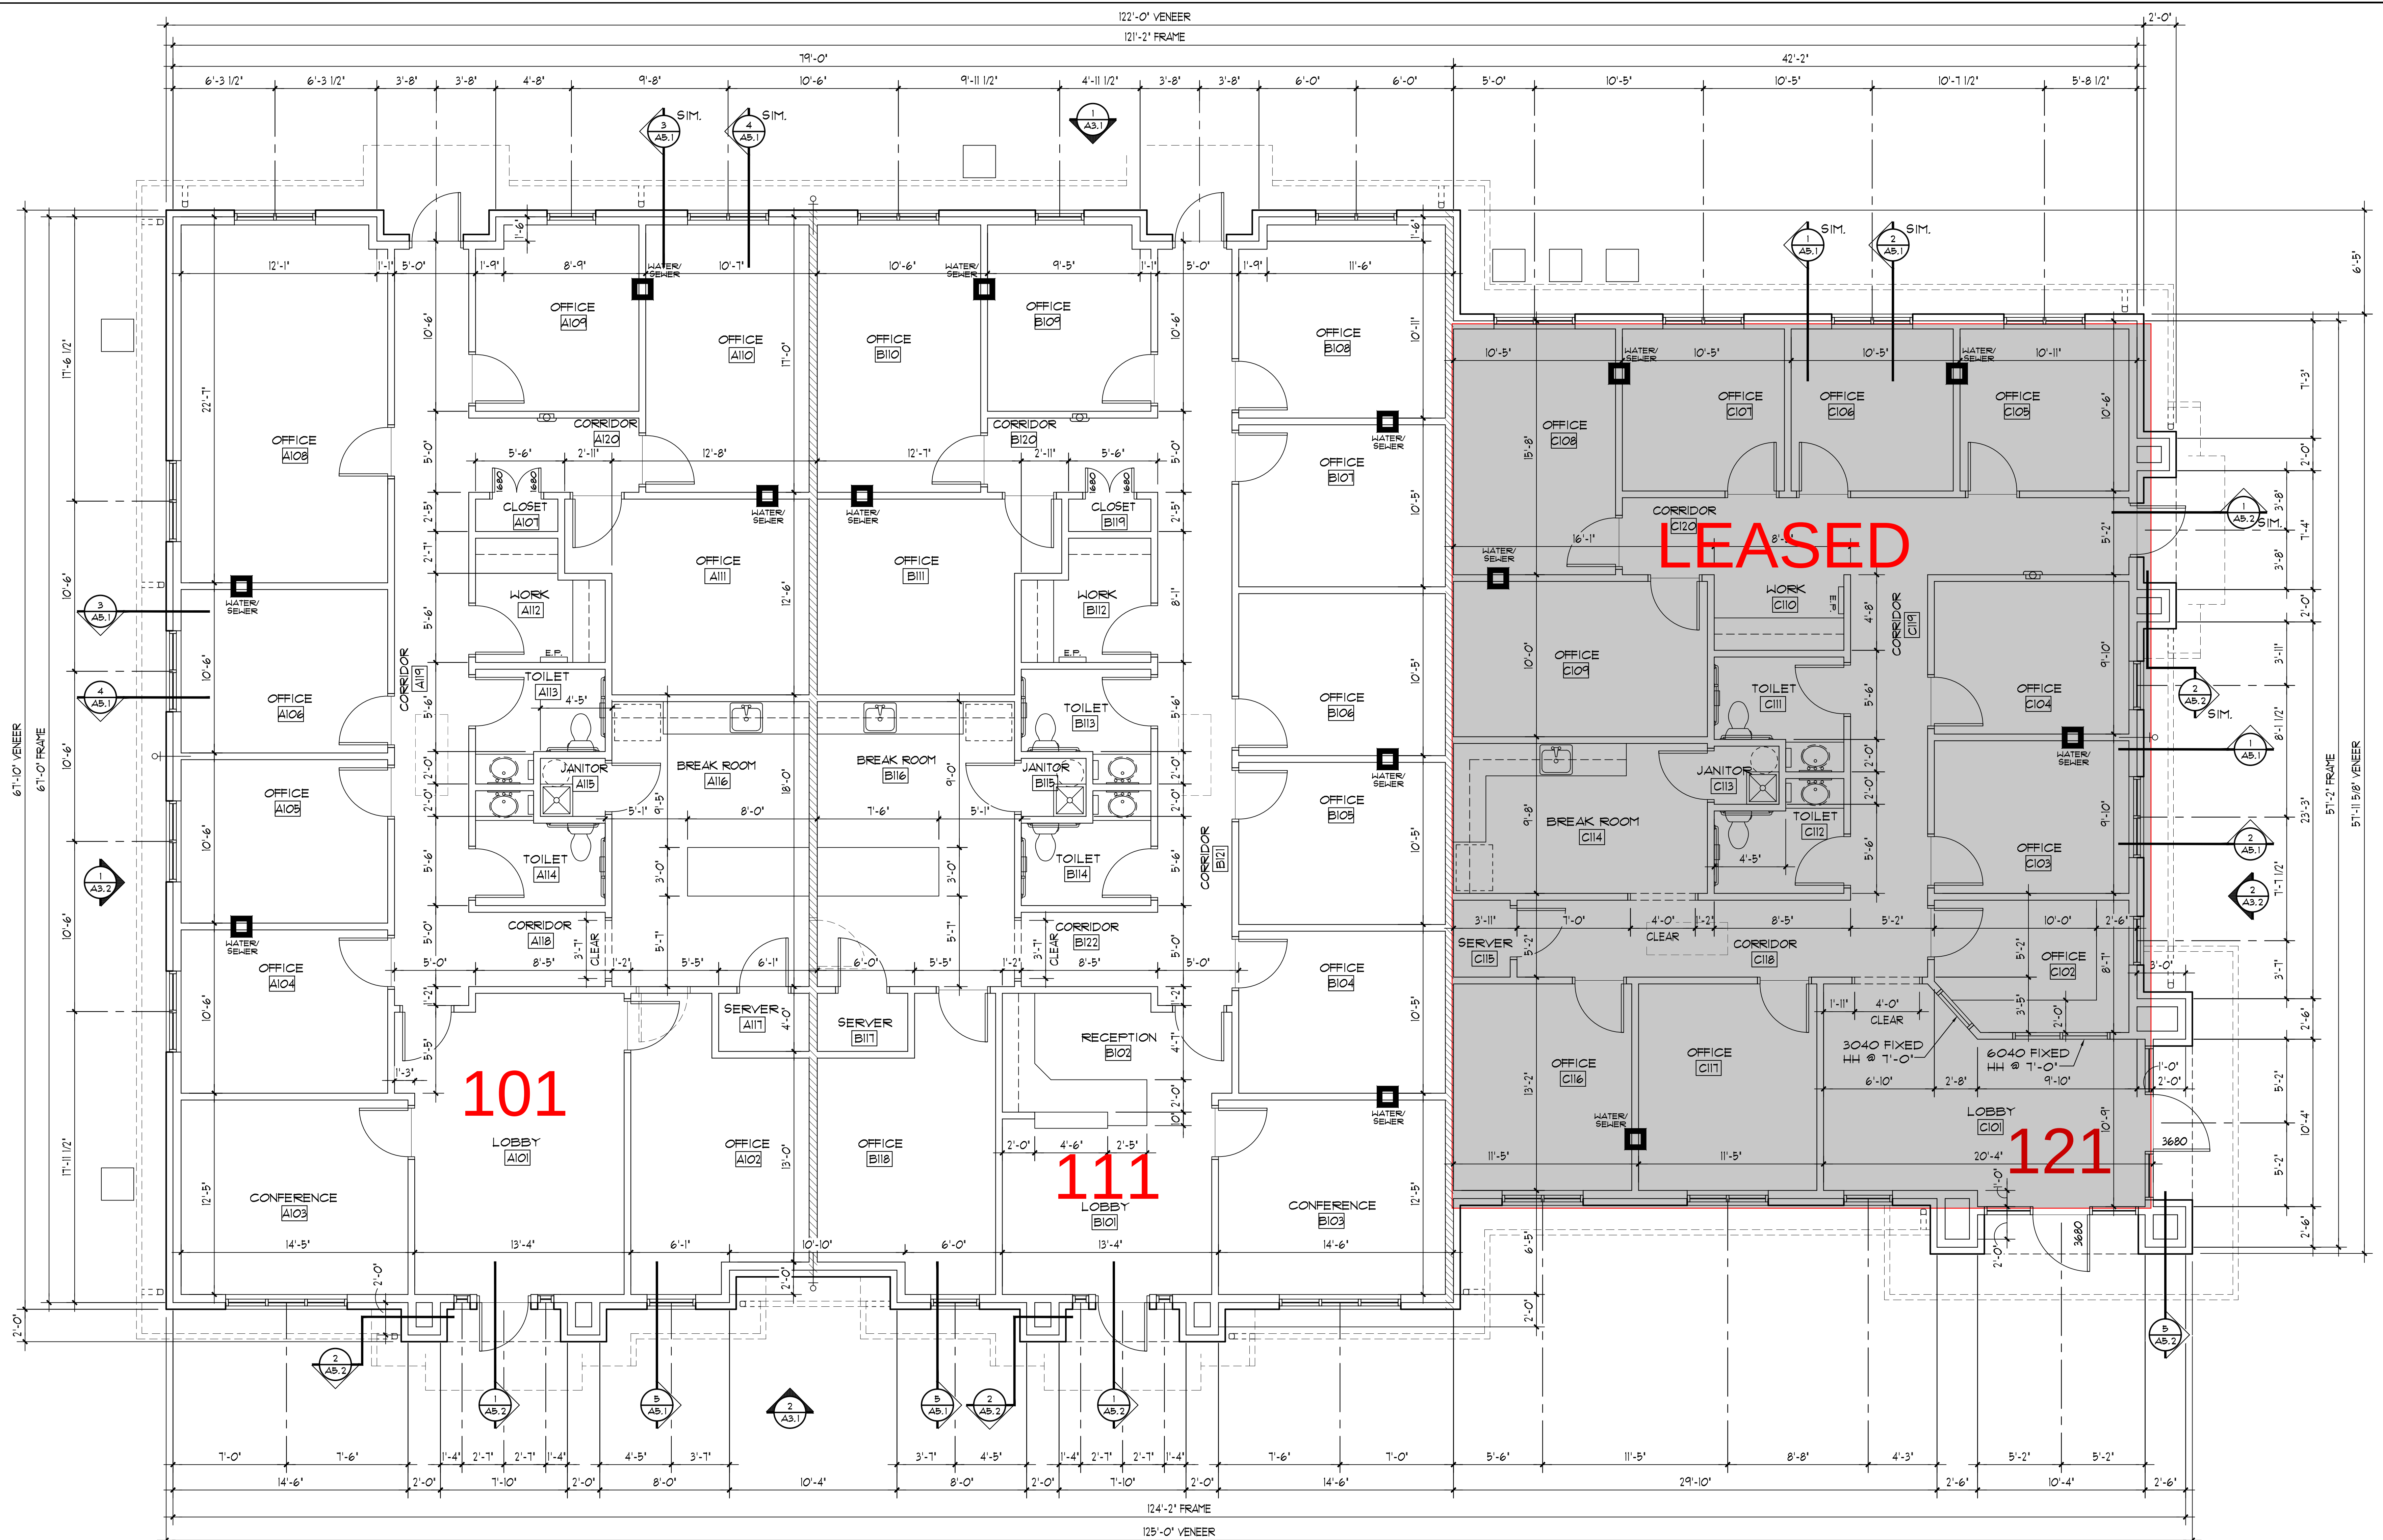

GENERAL NOTES:

1. ALL INTERIOR WALLS TO BE PI UNLESS NOTED OTHERWISE.
2. ALL COUNTERTOPS AND SINK RIMS SHALL BE NO HIGHER THAN 34" AFF.
3. PROVIDE TRANSITION STRIP AT FLOOR FINISH CHANGES
4. REFER TO EXTERIOR ELEVATION, SHEETS A3.1 & A3.2 FOR WINDOW INFORMATION
5. ALL DOORS TO BE 3'-0" X 8'-0" UNLESS NOTED OTHERWISE.
6. FURNITURE IS SHOWN FOR REFERENCE AND COORDINATION ONLY.
7. DRINKING FOUNTAINS ARE NOT PROVIDED IN SUITES BECAUSE OCCUPANCY IS LESS THAN 50 PEOPLE IN EACH SUITE.
8. LOBBY TRANSACTION COUNTERTOP SHALL BE NO HIGHER THAN 36" AFF.

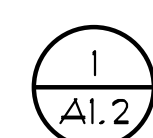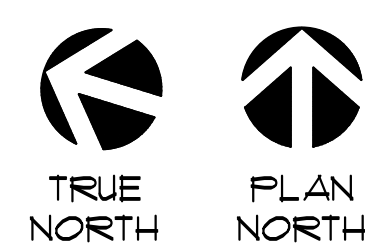

DIMENSIONAL FLOOR PLAN

SCALE: 1/4" = 1'-0"