



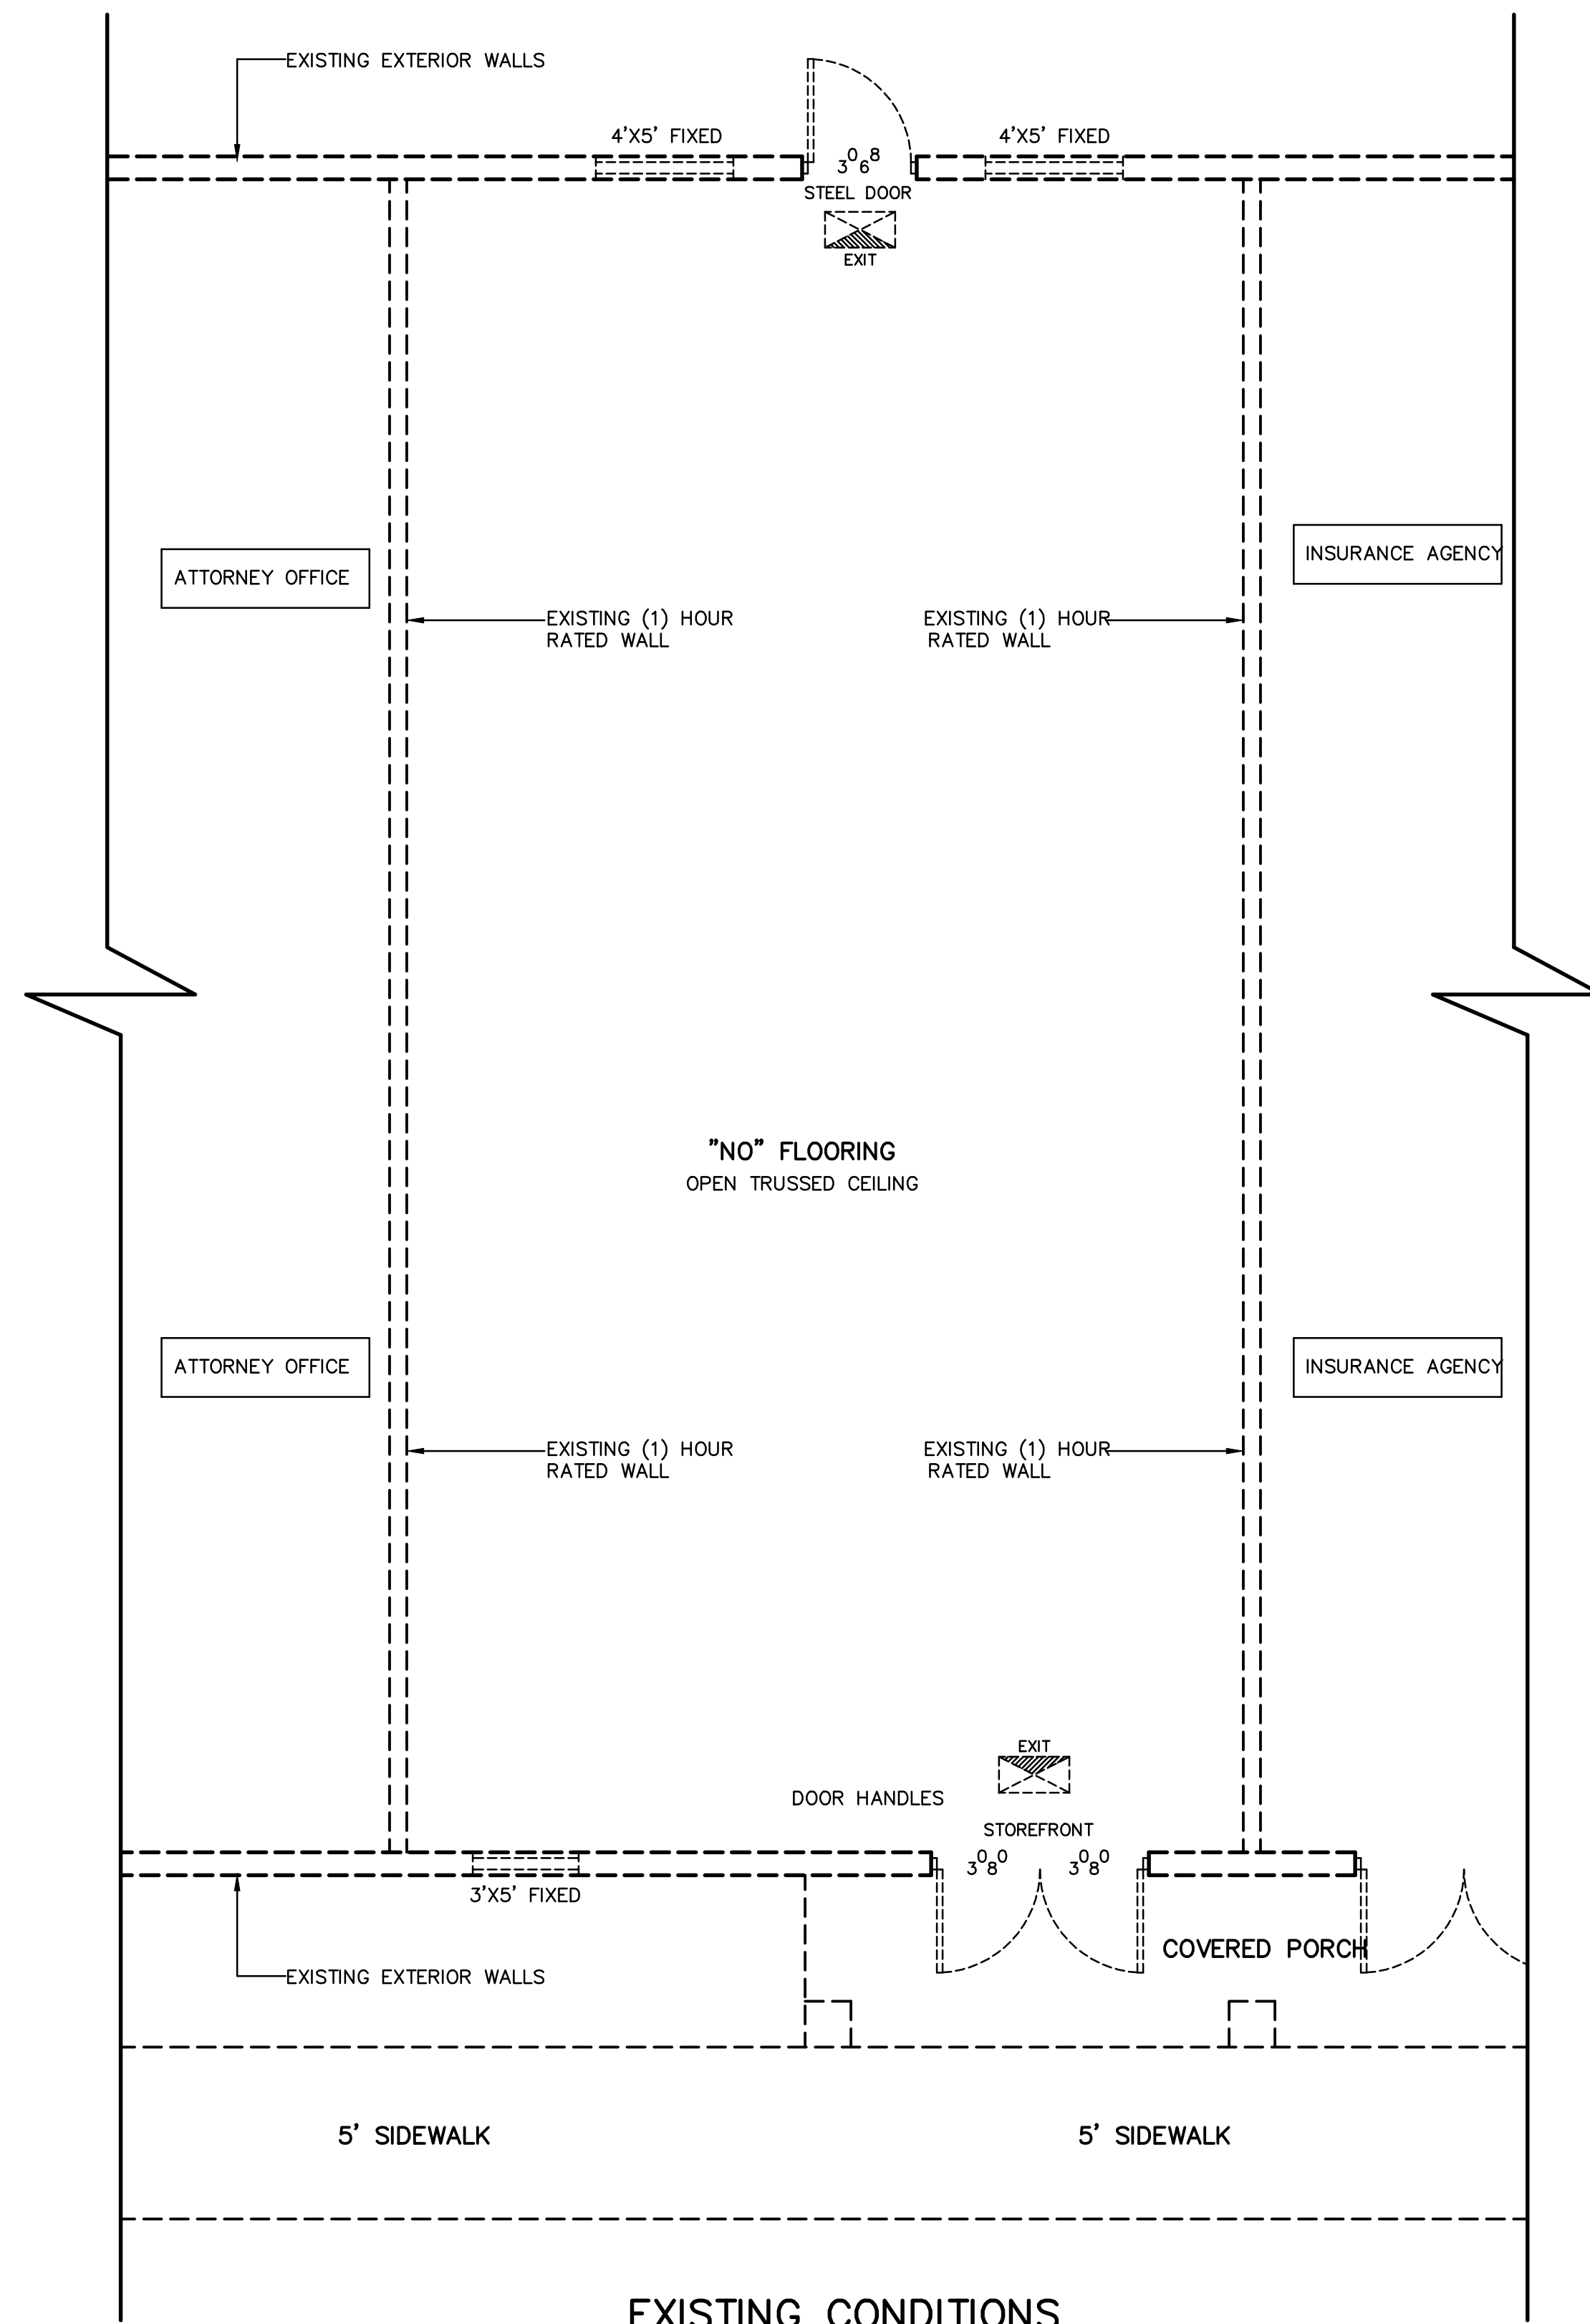

EXISTING CONDITIONS

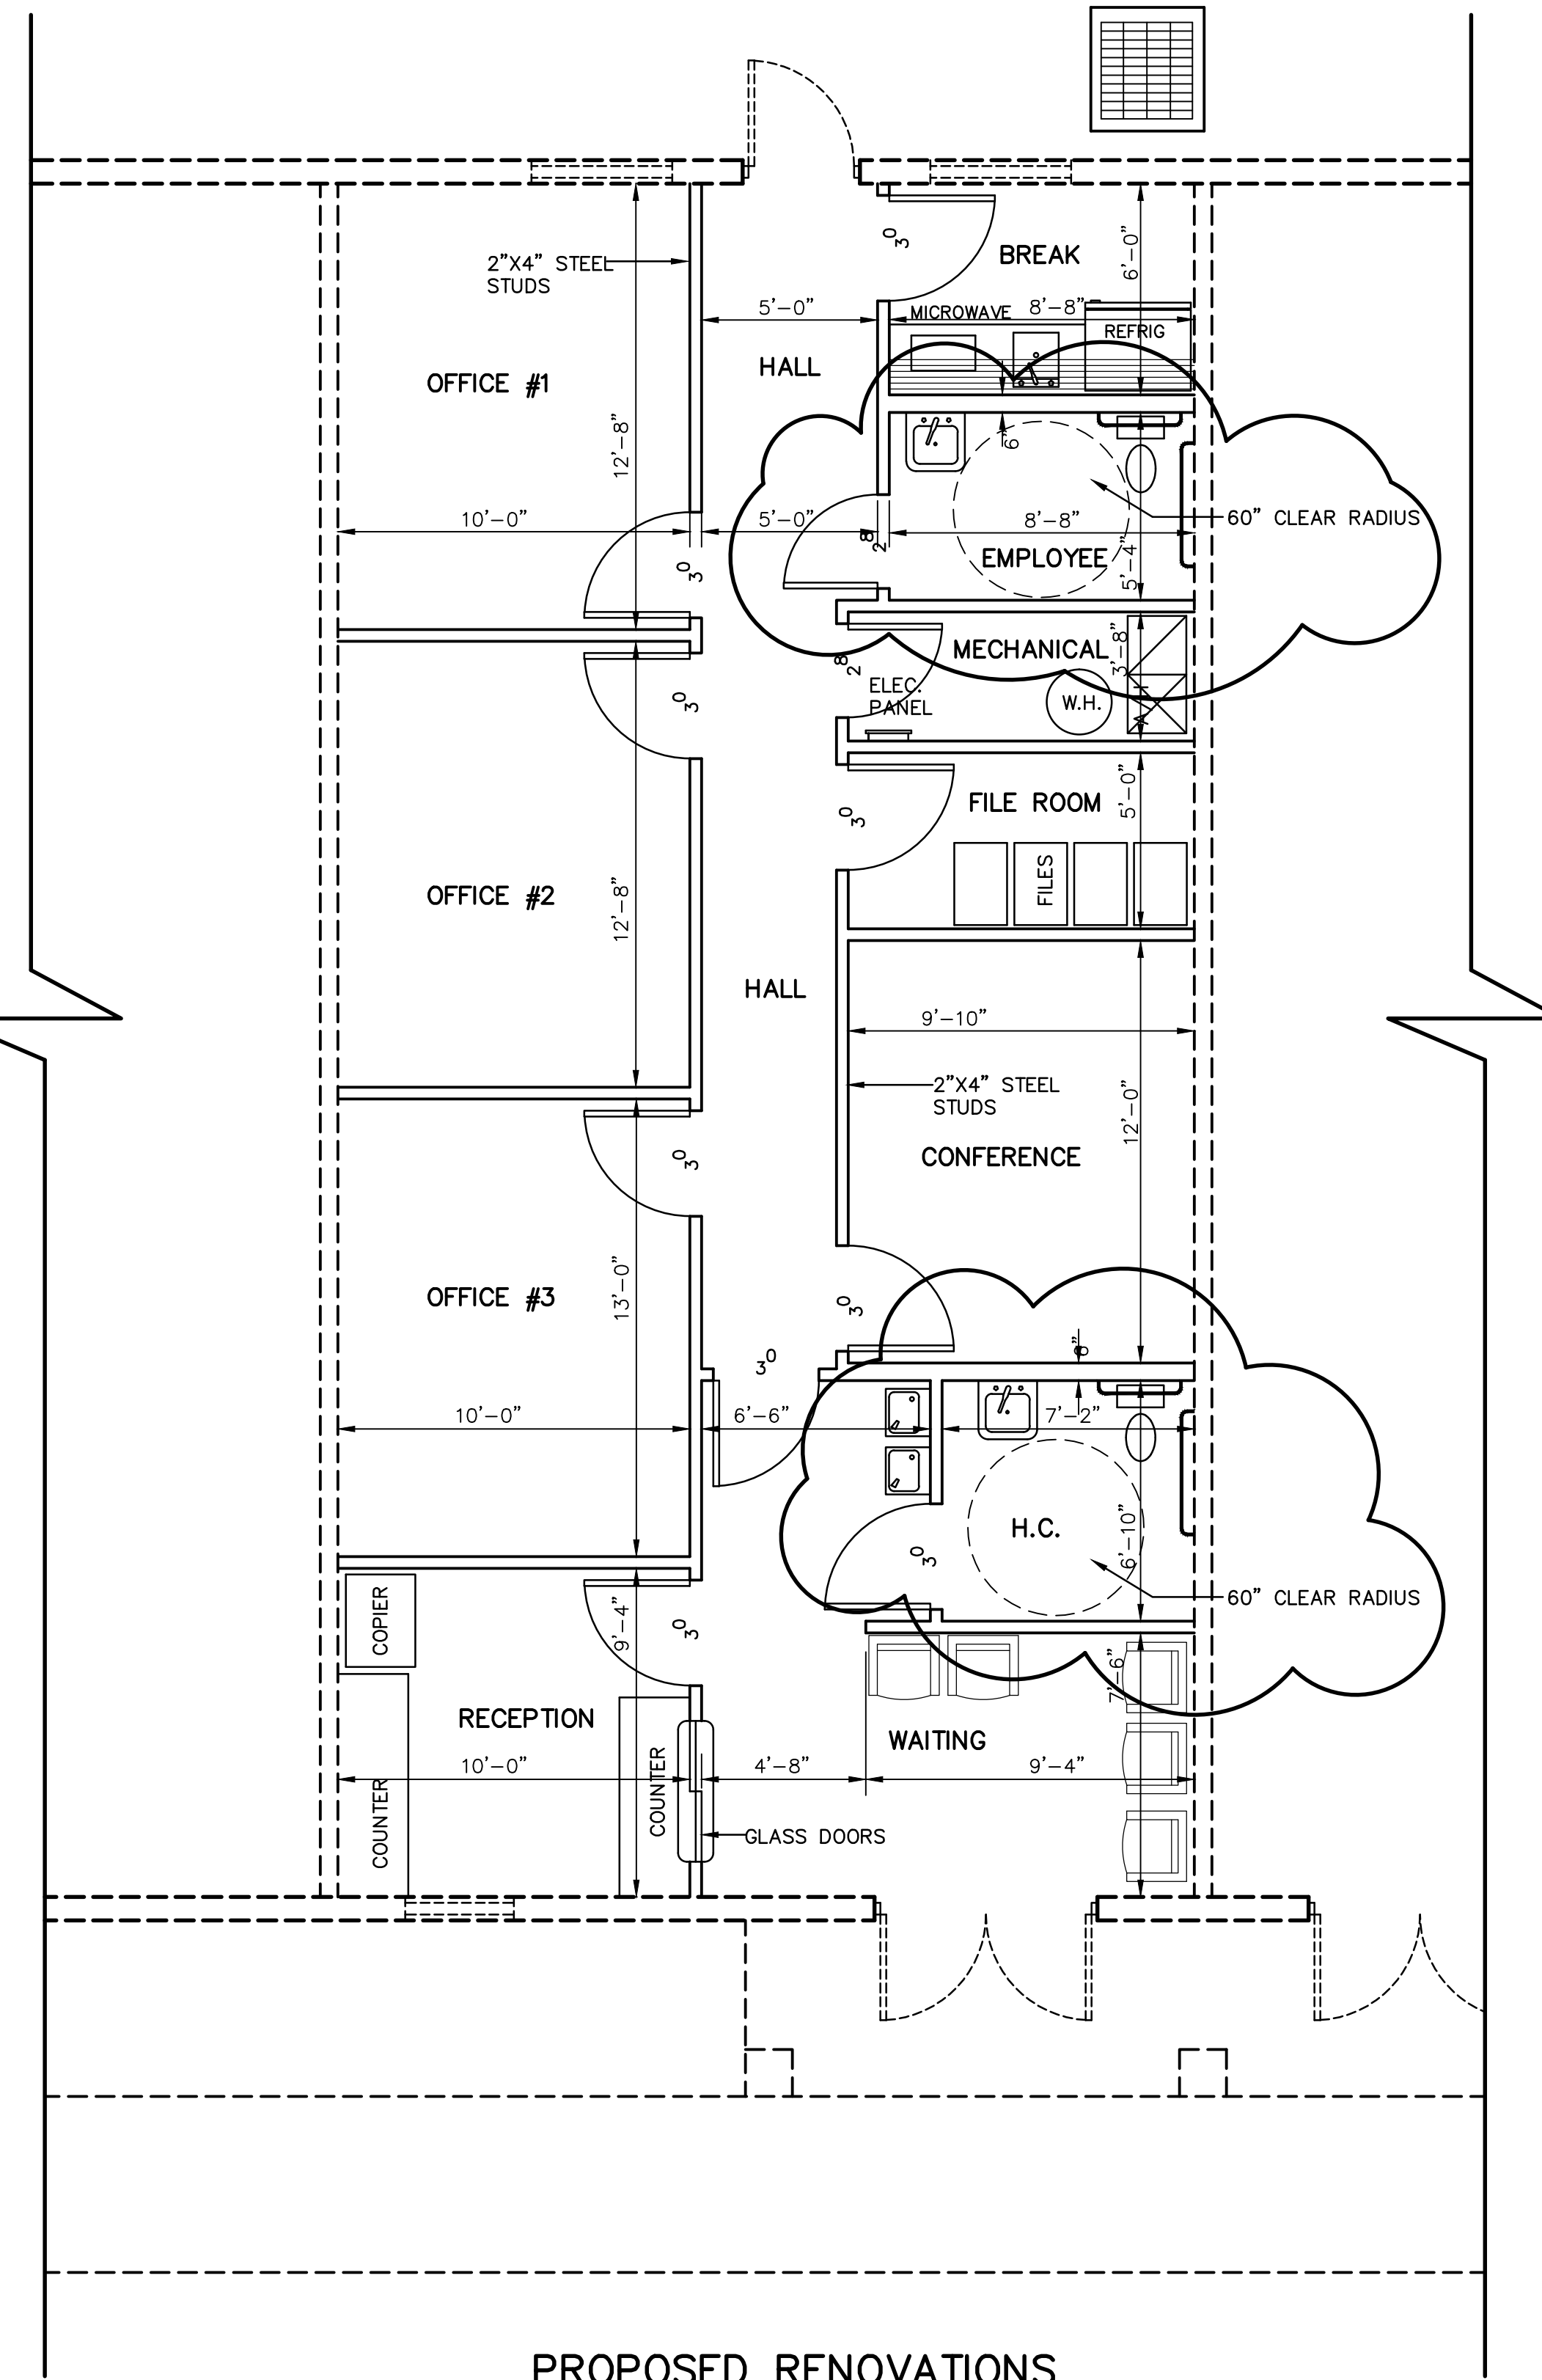

PROPOSED RENOVATIONS

EGI-ENGINEERING GREAT IDEAS, LLC
 1808 JAMES REDMAN PARKWAY #306
 PLANT CITY, FLORIDA 33563
 PHONE: (813) 334-0271
 FAX: (813) 759-6709

I HEREBY CERTIFY:
 THAT THE CONSTRUCTION PLANS SHOWN HEREON ARE IN COMPLIANCE WITH
 CHAPTER 16, SECTION 1609 OF THE 2010 FLORIDA BUILDING CODE FOR
 140 M.P.H. ULTIMATE DESIGN WIND SPEED (RISK CATEGORY II) ALONG WITH
 THE ENTIRE 2010 FLORIDA BUILDING CODE, COMMERCIAL.

WILLIAM H. ROBERTS, P.E. CA #29098

DATE:

REVISED PLANS PER BUILDING DEPT COMMENTS 11-17-13

COMMERCIAL BUILDOUT
EXISTING & PROPOSED FLOOR PLANS
 6318 U.S. HIGHWAY 301, RIVERVIEW FLORIDA

CONSTRUCTION PLAN

Y O D & M A F E S - N G N
 PHONE: (813) 752-3772 FAX: (813) 752-5799
 1906 W. THONOTOSASSA ROAD, PLANT CITY, FLORIDA 33563

DRAWN:
 JOE YOUNG
SCALE:
 1/4" = 1'-0"
CHECKED & APPROVED
 E.G.I. ENGINEERING, LLC.

13-203

SHEET 2