



C:\Users\wilik\kodesigngroup.net\Project Files -- Documents\Project Files\Steadfast Office Parks\Katy Mills\cd\Type B\24105-00_xPLAN_TYPE B.dwg plotted by William Kalkman on 2025-02-12 at 4:07 PM

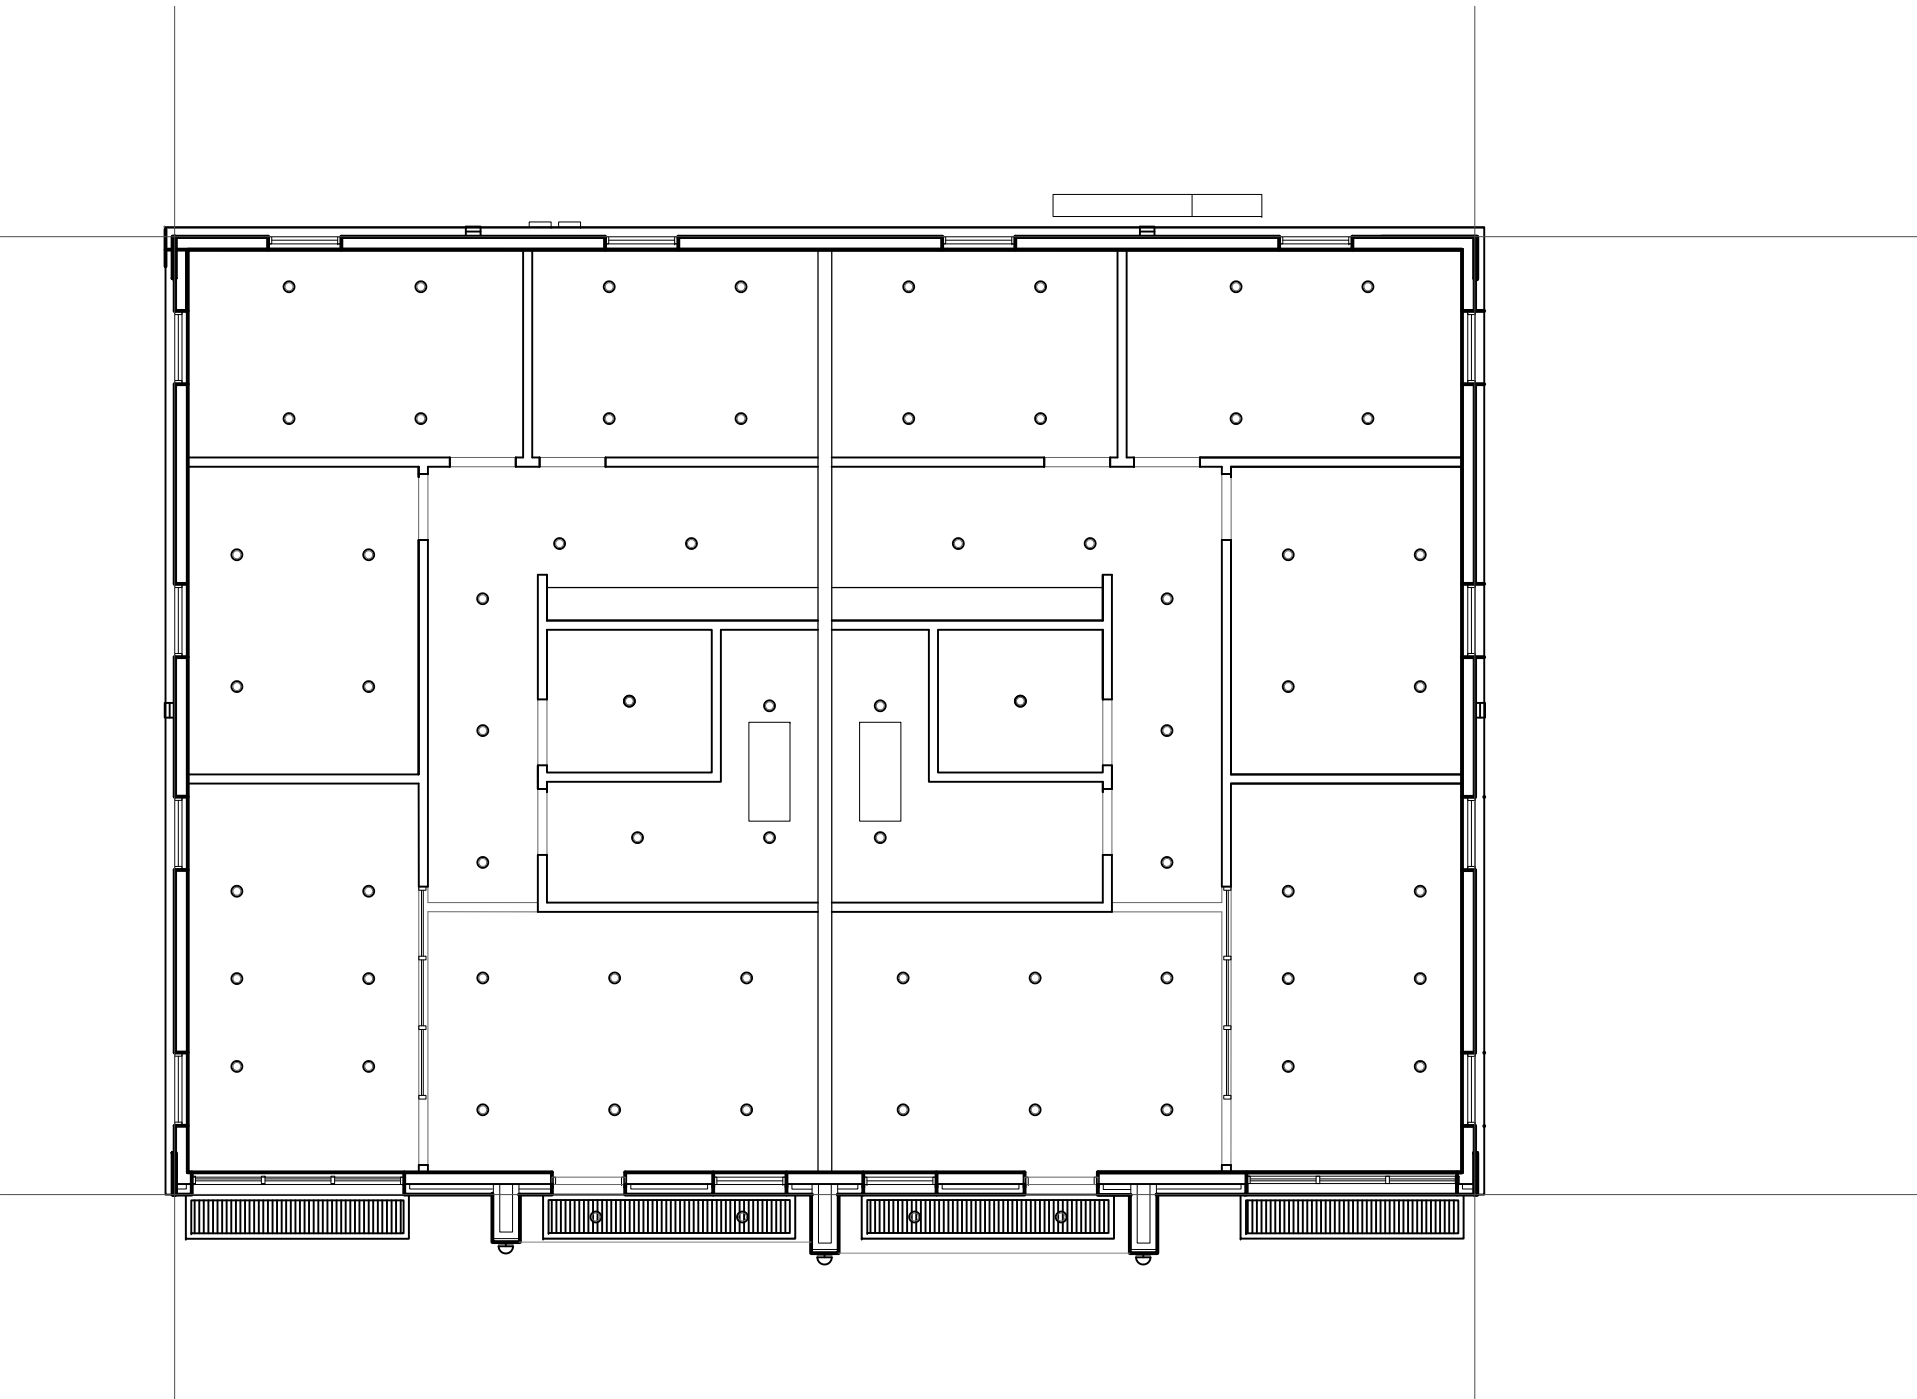

REFLECTED CEILING PLAN



Scale: 1/8" = 1'-0"

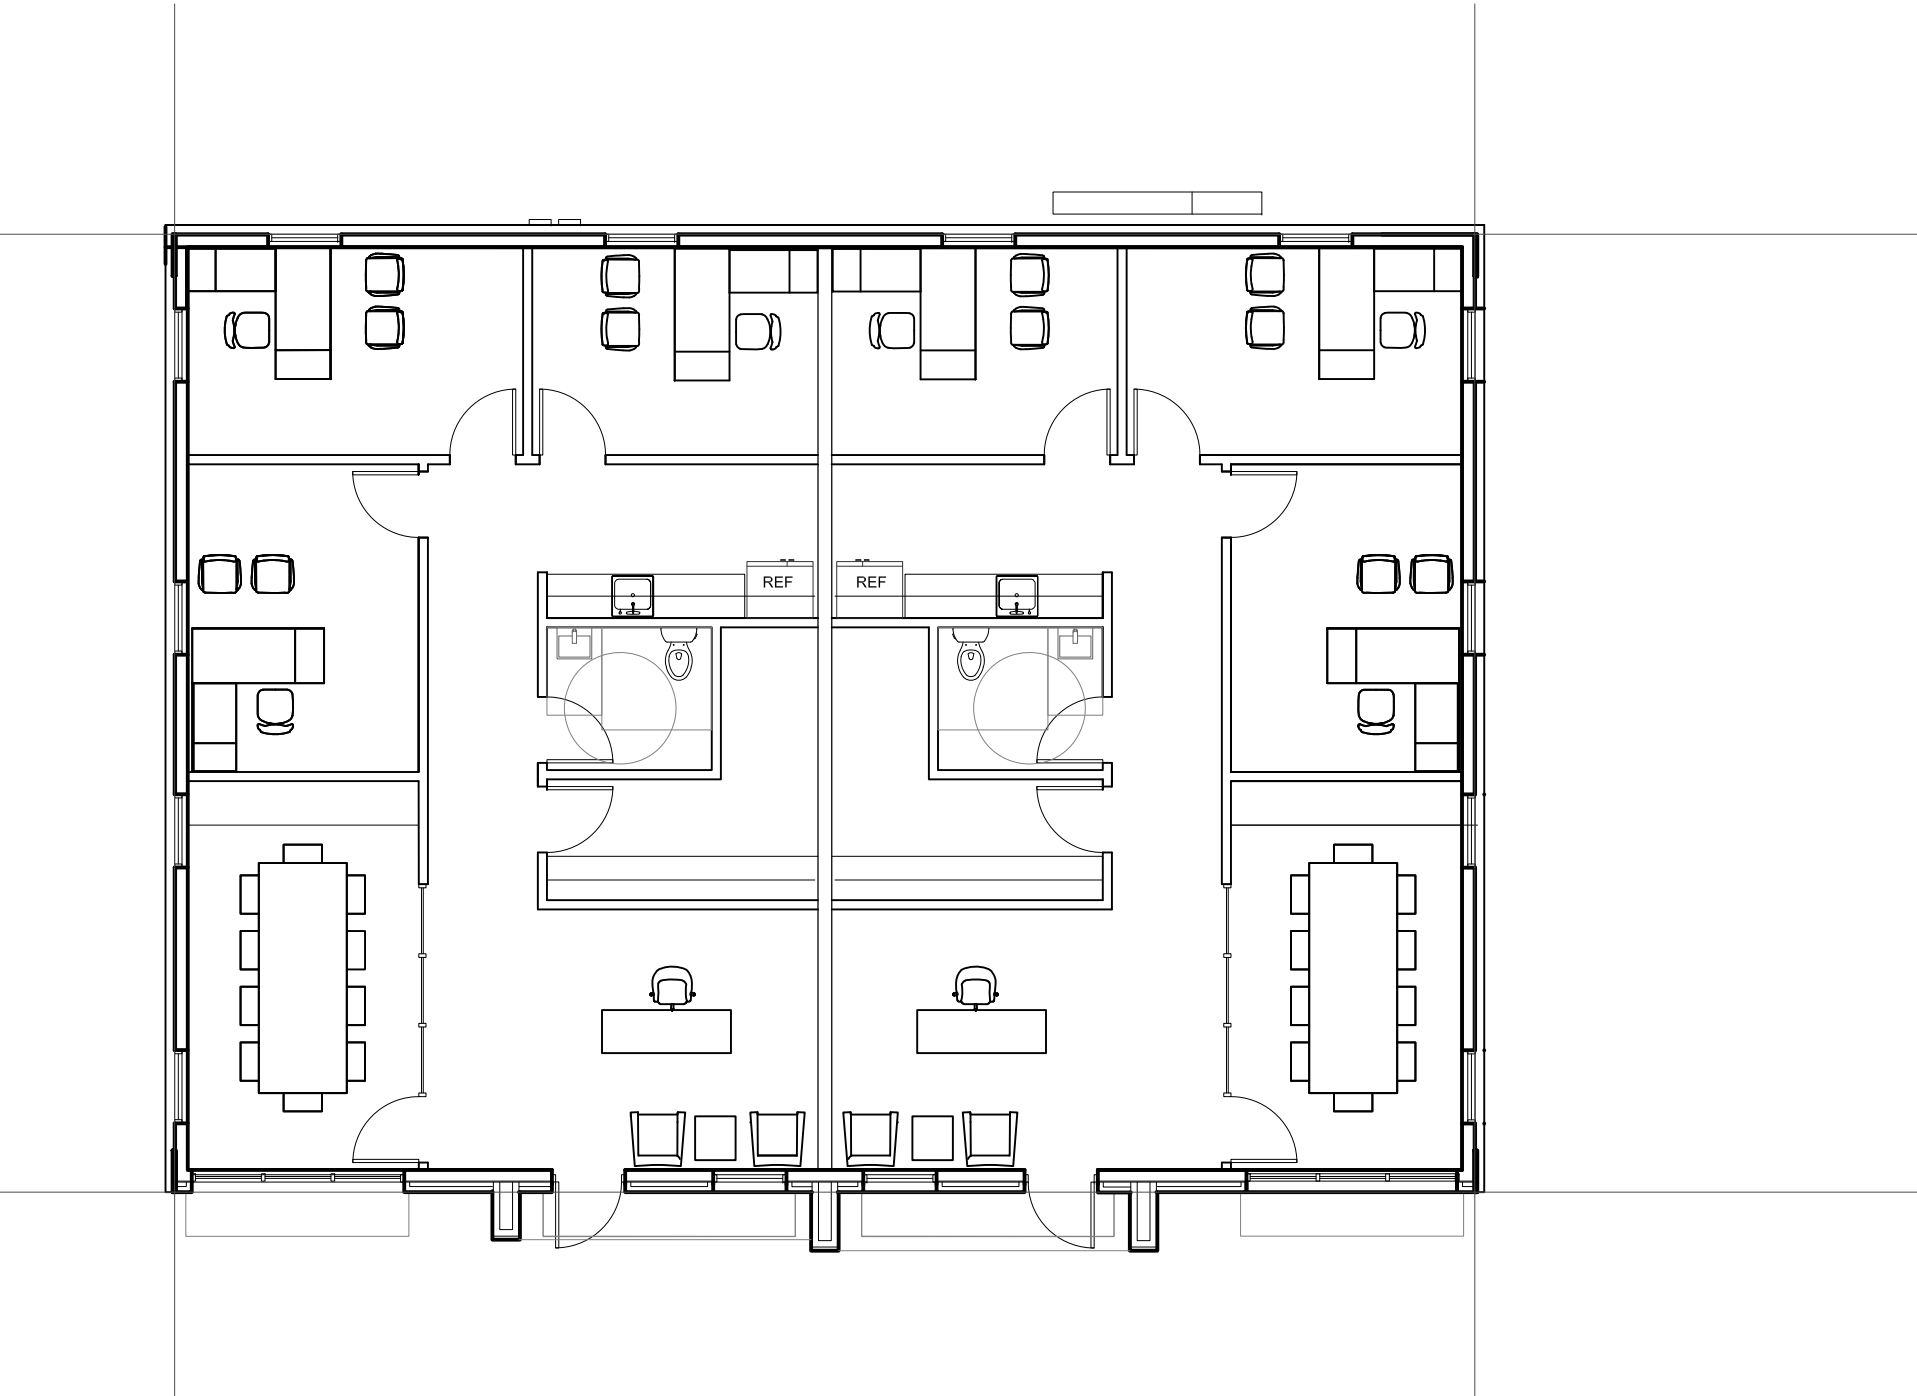

FLOOR PLAN



Scale: 1/8" = 1'-0"

KATY MILLS
OFFICE PARK

24105-00_xPLAN_TYPE B.dwg 4:07 PM

February 12, 2025

THIS DRAWING IS FOR PRESENTATION PURPOSES ONLY. ANY AND ALL FEATURES, MATTERS AND OTHER INFORMATION DEPICTED HEREON OR CONTAINED HEREIN ARE FOR ILLUSTRATIVE MARKETING PURPOSES ONLY, ARE SUBJECT TO MODIFICATION WITHOUT NOTICE, ARE NOT INTENDED TO BE RELIED UPON BY ANY PARTY AND ARE NOT INTENDED TO CONSTITUTE REPRESENTATIONS AND WARRANTIES AS TO THE SIZE AND NATURE OF IMPROVEMENTS TO BE CONSTRUCTED (OR THAT ANY IMPROVEMENTS WILL BE CONSTRUCTED) OR AS TO THE IDENTITY OR NATURE OF ANY OCCUPANTS THEREOF.

