


1 FLOOR PLAN
 scale: 3/32" = 1'-0"
 MAIN LEVEL LAYOUT

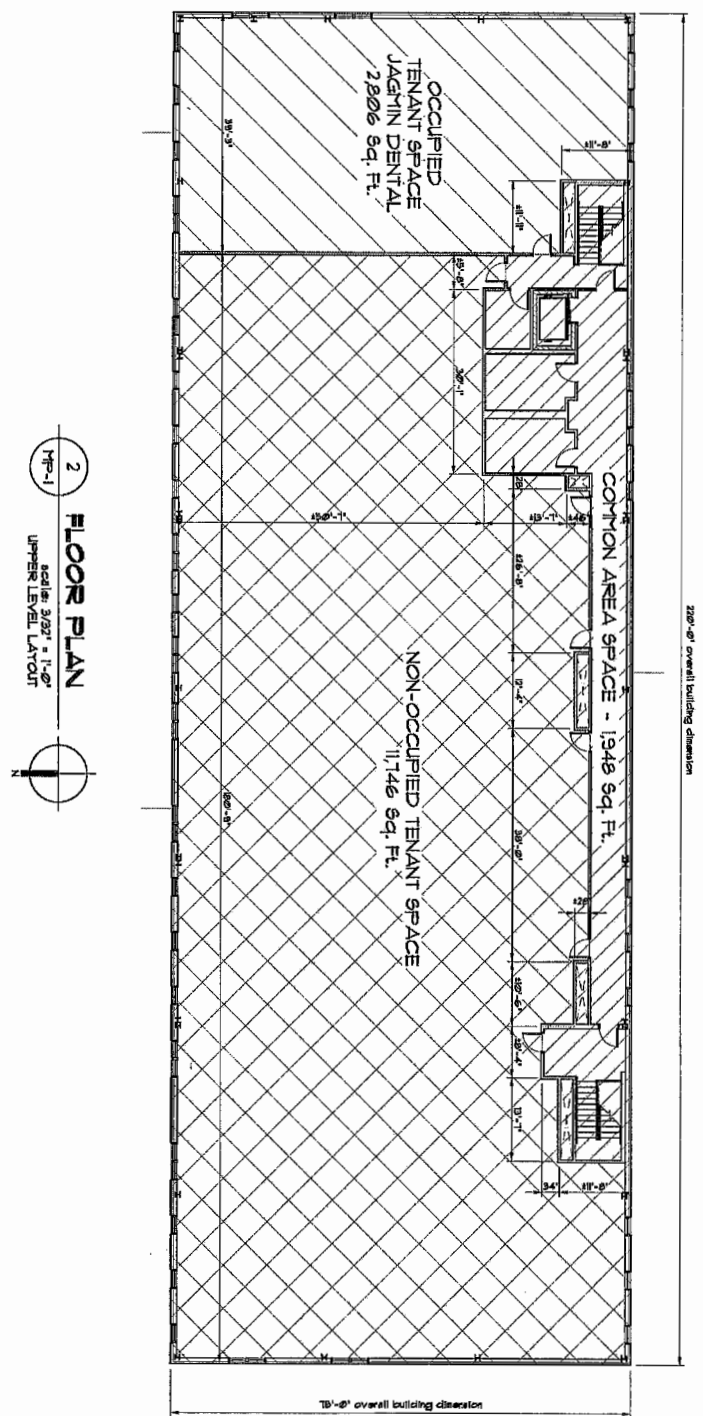

2 FLOOR PLAN
 scale: 3/32" = 1'-0"
 UPPER LEVEL LAYOUT

LEGEND

	COMMON AREA
	OCCUPIED/ TENANT SPACE
	NON-OCCUPIED/ AVAILABLE

NOTE:
 FIELD CONDITIONS/DIMENSIONS MAY VARY
 SLIGHTLY.
 NON-OCCUPIED/AVAILABLE SPACE CAN BE
 DIVIDED INTO MULTIPLE TENANTS