


W:\2015\CHURCH\19801 MARINER AVE\19801A-2.0-A-2.1.dwg, 8/26/2015 10:53:35 AM, PDF-Pro



LEGEND :

- EXISTING CONCRETE PANEL WALL TO REMAIN
- EXISTING PARTITION (DEMISING) WALL TO REMAIN
- EXISTING 1-HR. PARTITION WALL TO REMAIN (AT CORRIDOR)

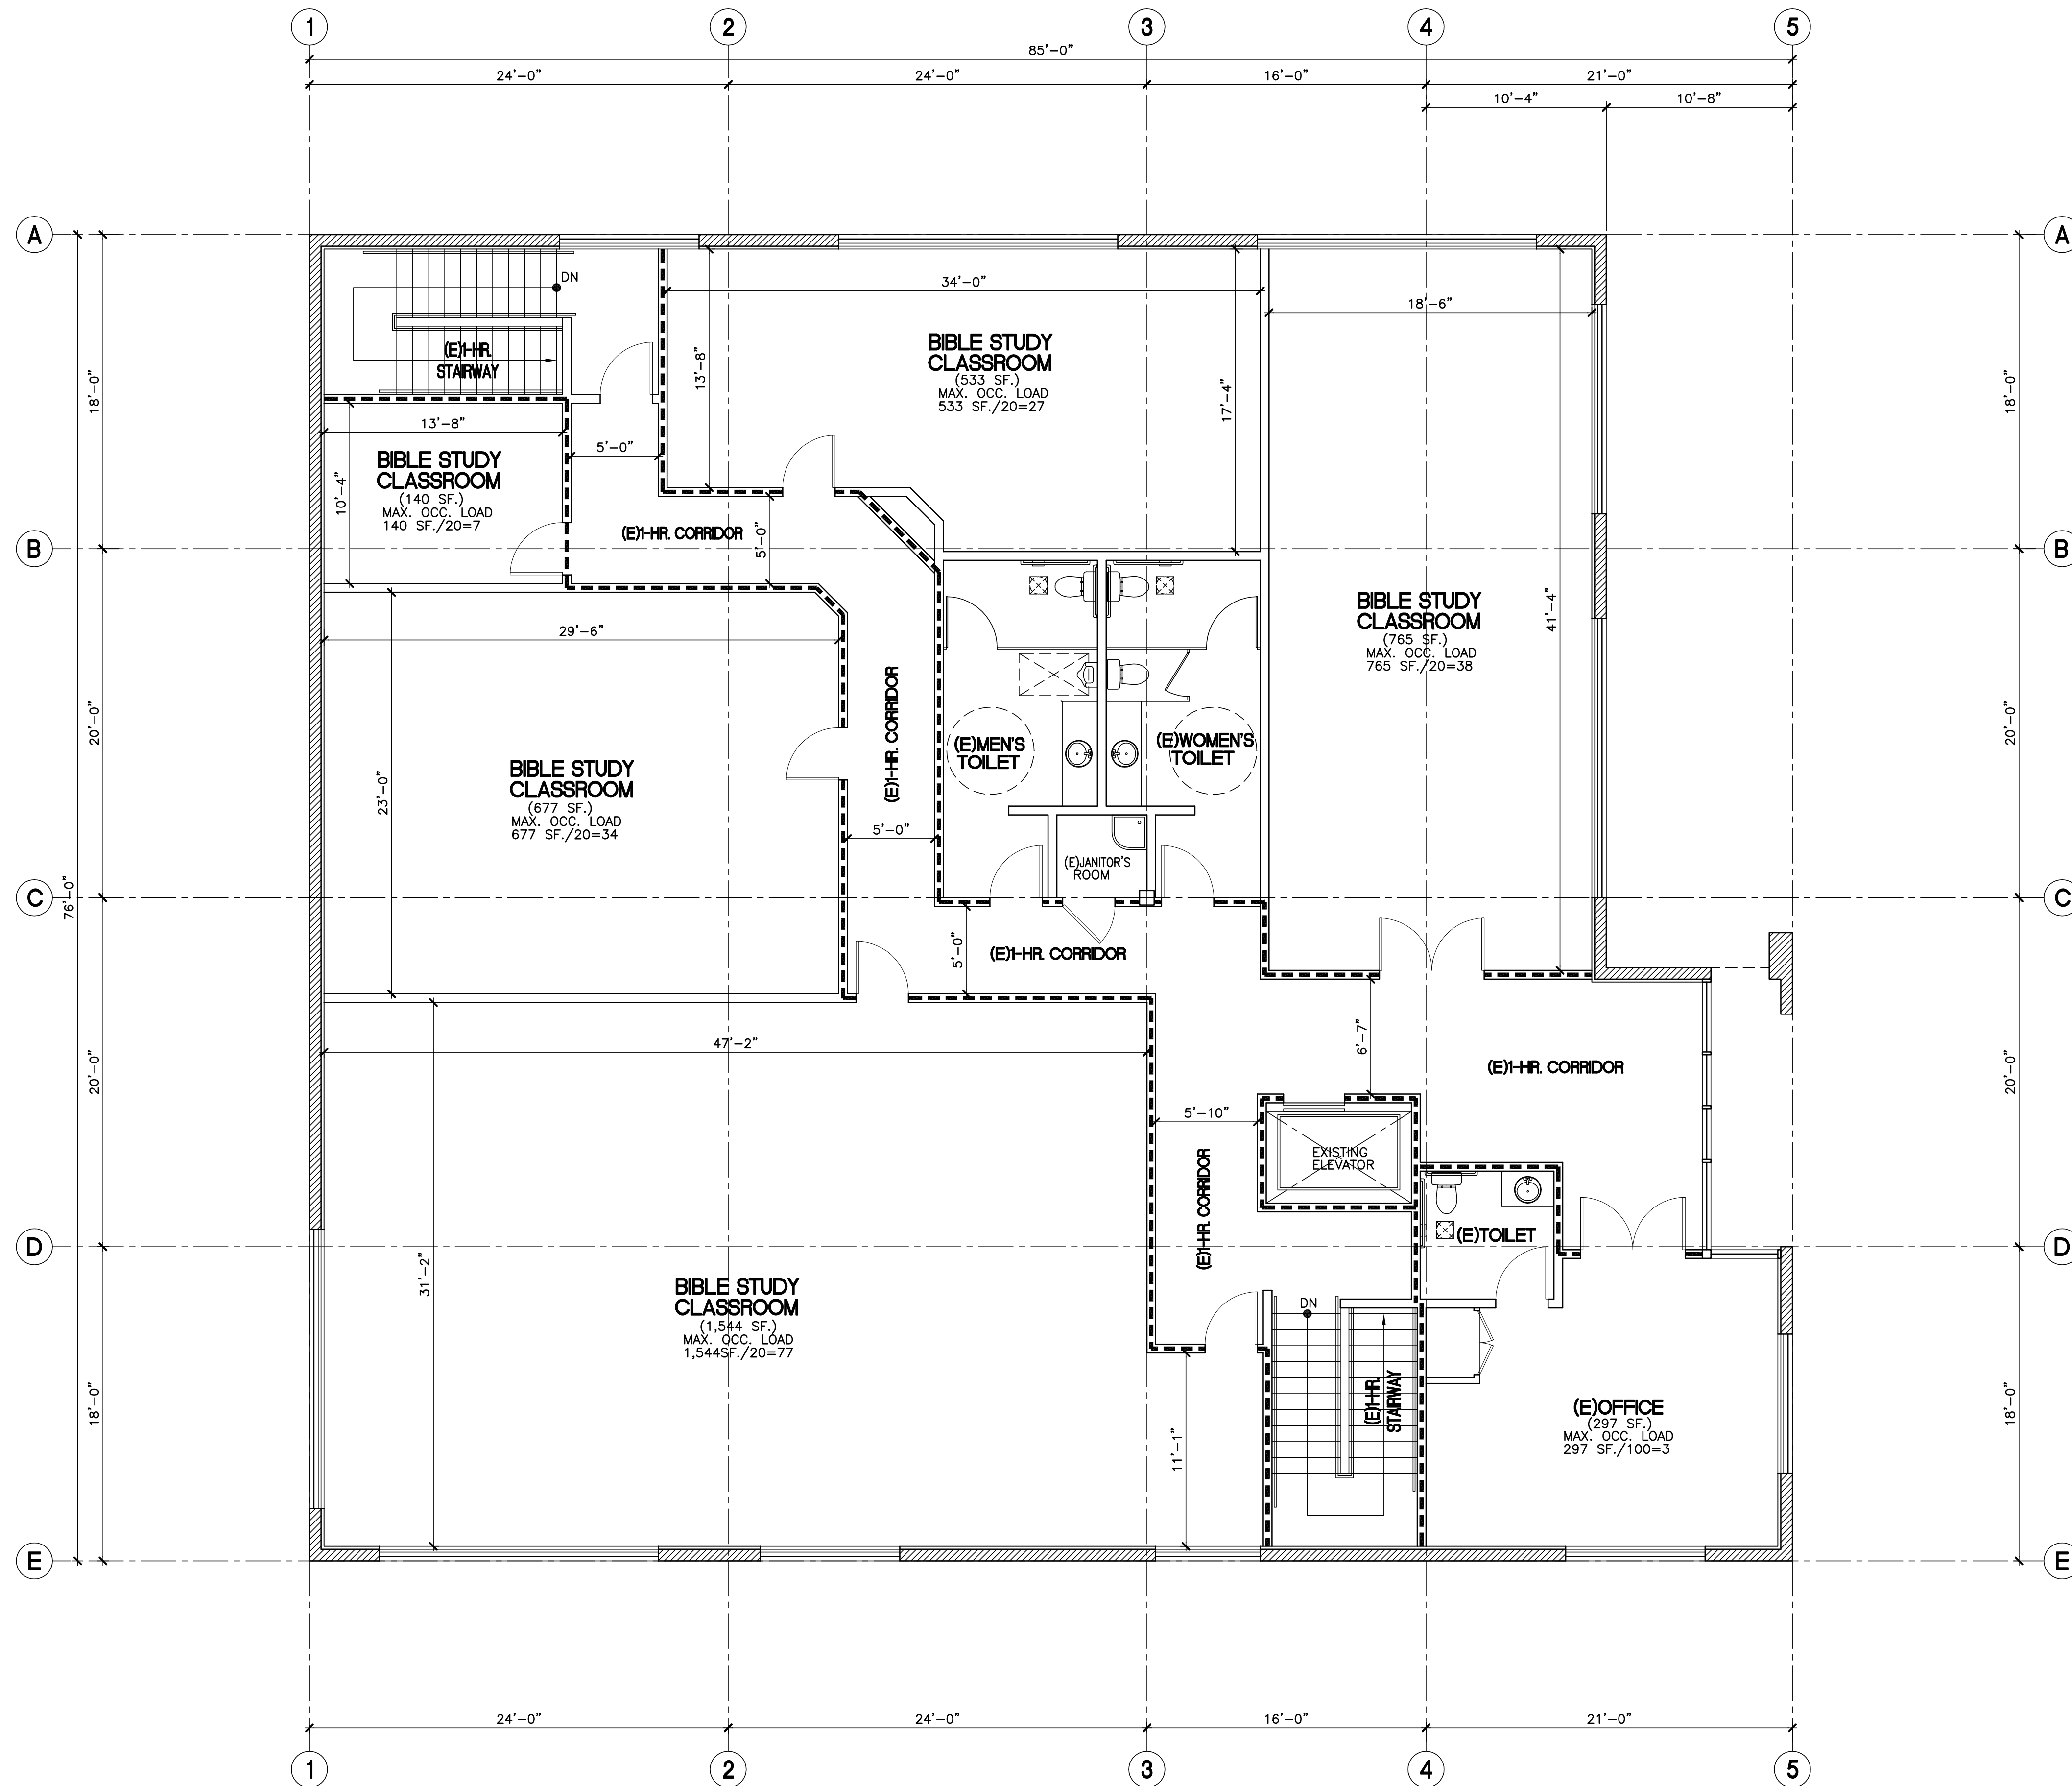

SECOND FLOOR PLAN

3/16"=1'-0"
SCALE

1

CMC
ARCHITECTS
AND ENGINEERS

9040 TELSTAR AVE SUITE 128
EL MONTE, CA 91731
TEL: (626) 569-1810
FAX: (626) 569-1850

The Drawings, Designs, and information contained on this sheet are the property of CMC Architects and Engineers, are developed for use on, in connection with this specific project, and are disclosed in confidence and shall not be copied, reproduced, published or otherwise used, directly or indirectly, in whole or in part to provide information to produce, construct, or manufacture drawings, prints, apparatus, parts, or assemblies without the full knowledge and written consent of CMC Architects and Engineers. This drawing is protected by Common Law Copyright. All Patentable Material contained herein and originating with CMC Architects and Engineers shall be the Property of CMC Architects and Engineers. Any use of Patentable Material shall be subject to Royalty Payments to CMC Architects & Engineers.

REVISIONS			
No.	NOTE	DATE	APP.



PROJECT NAME

19801 MARINER AVE.
TORRANCE, CA 90510

DRN		DRAWING NAME SECOND FLOOR PLAN	
DES			
CHK	M.CHUNG		
APP.	M.CHUNG		
P.M.	ECLJR		
CLIENT APP.		SCALE	DRAWING NO. A-2.1