
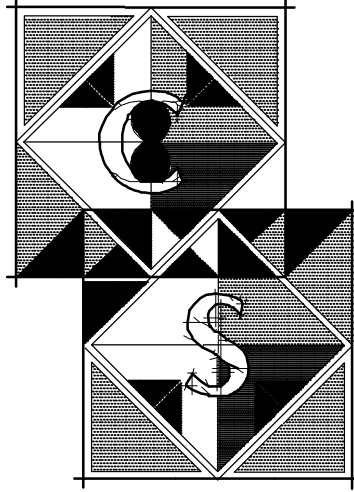


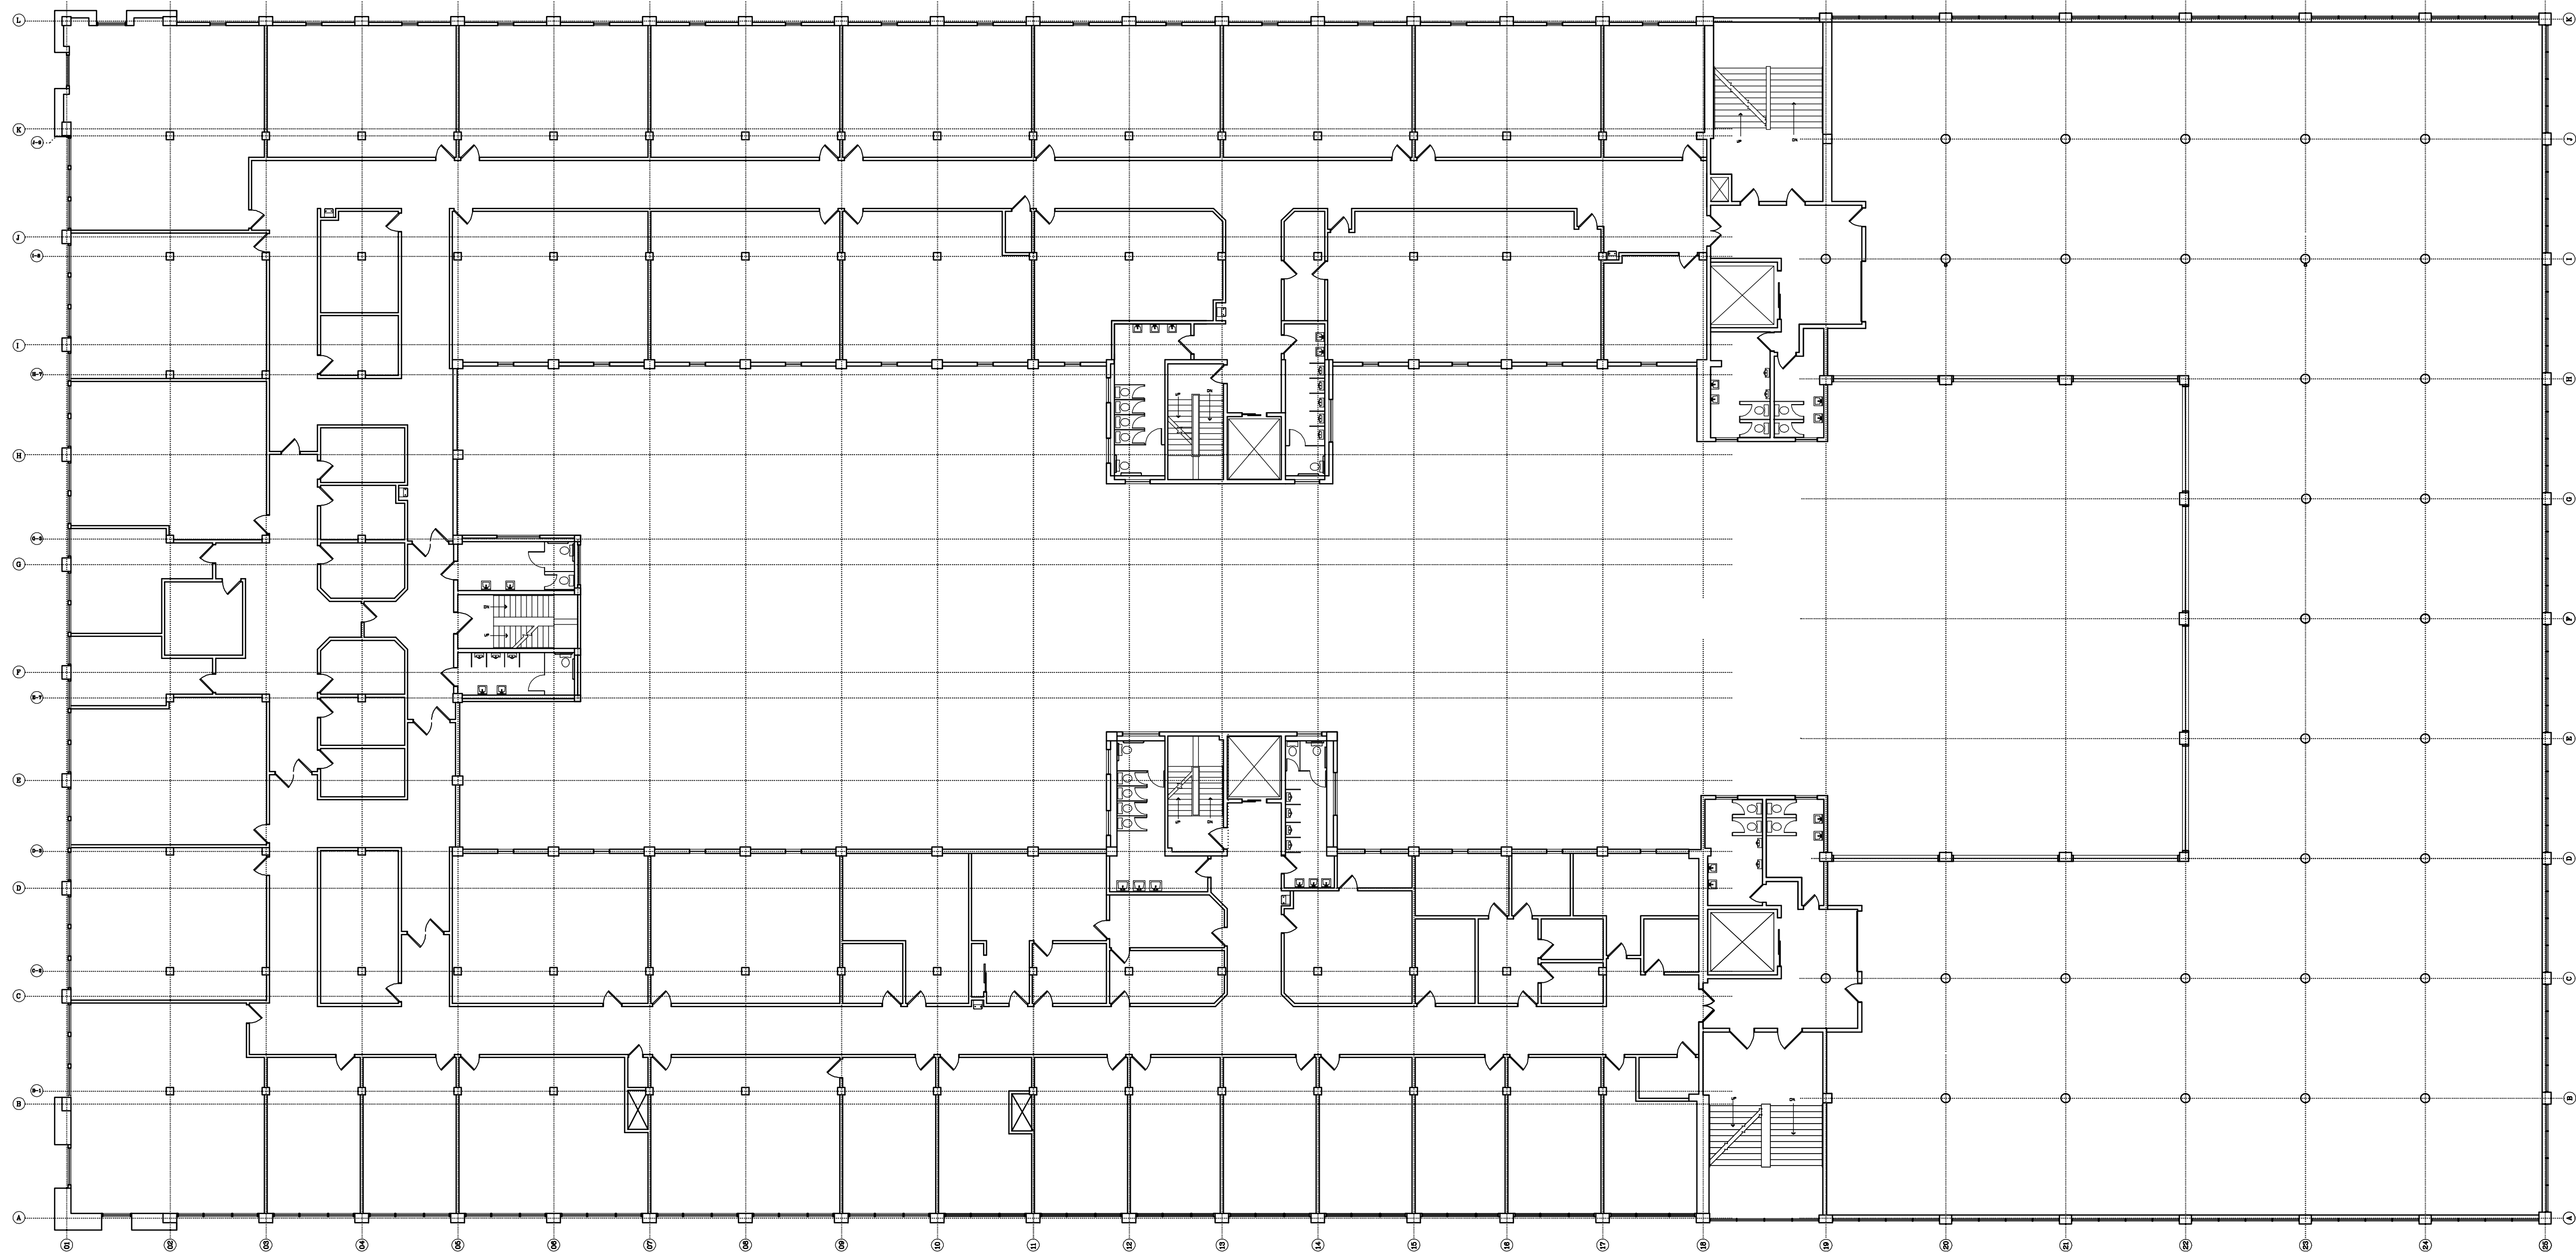

NOTICE:
IT IS A VIOLATION OF LAW FOR ANY PERSON, UNLESS ACTING UNDER THE DIRECTION OF A LICENSED ARCHITECT, TO ALTER ANY ITEM ON THIS DOCUMENT IN ANY WAY.
ANY LICENSEE WHO ALTERS THIS DOCUMENT IS SUBJECT TO THE PENALTIES OF THE PROFESSIONAL ACT. THESE PLANS ARE COPYRIGHTED AND ARE SUBJECT TO COPYRIGHT PROTECTION AS AN "ARCHITECTURAL WORK." UNDER SEC. 102 OF THE COPYRIGHT ACT, 17 U.S.C. AS AMENDED, SUCH RIGHTS ARE RESERVED AND NOT LIMITED TO THE EXCLUSIVE FORM AS WELL AS THE ARRANGEMENT AND COMPOSITION OF SPACES AND ELEMENTS HEREIN. CHAIT STUDIOS ARCHITECTS, INC. IS NOT RESPONSIBLE FOR ANY REPRODUCTION OF THESE PLANS WITHOUT ITS WRITTEN PERMISSION AND CONSENT OF CHAIT STUDIOS ARCHITECTS. 2003 CHAIT STUDIOS ARCHITECTS

LDC - BOND
30 HART STREET
ROCHESTER, NEW YORK 14605
CHAIT STUDIOS
234 MILL STREET
ROCHESTER, NEW YORK 14614
716.454.6730 FAX 716.454.5473 info@chaitstudios.com

DRAWING:
4TH FLOOR PLAN

DRAWN: SBC	CHECKED: SBC
DATE: 3/10/03	
SCALE: AS NOTED	
JOB NO.:	
SHEET:	

A-4

OF 6 SHEETS