


NOTE: THERE EXISTS CROSS BRACING BETWEEN COLUMNS AT THE PERIMETER. EXTENDS TO BE VERIFIED IN FIELD.

BATHROOM EXHAUST LOUVER

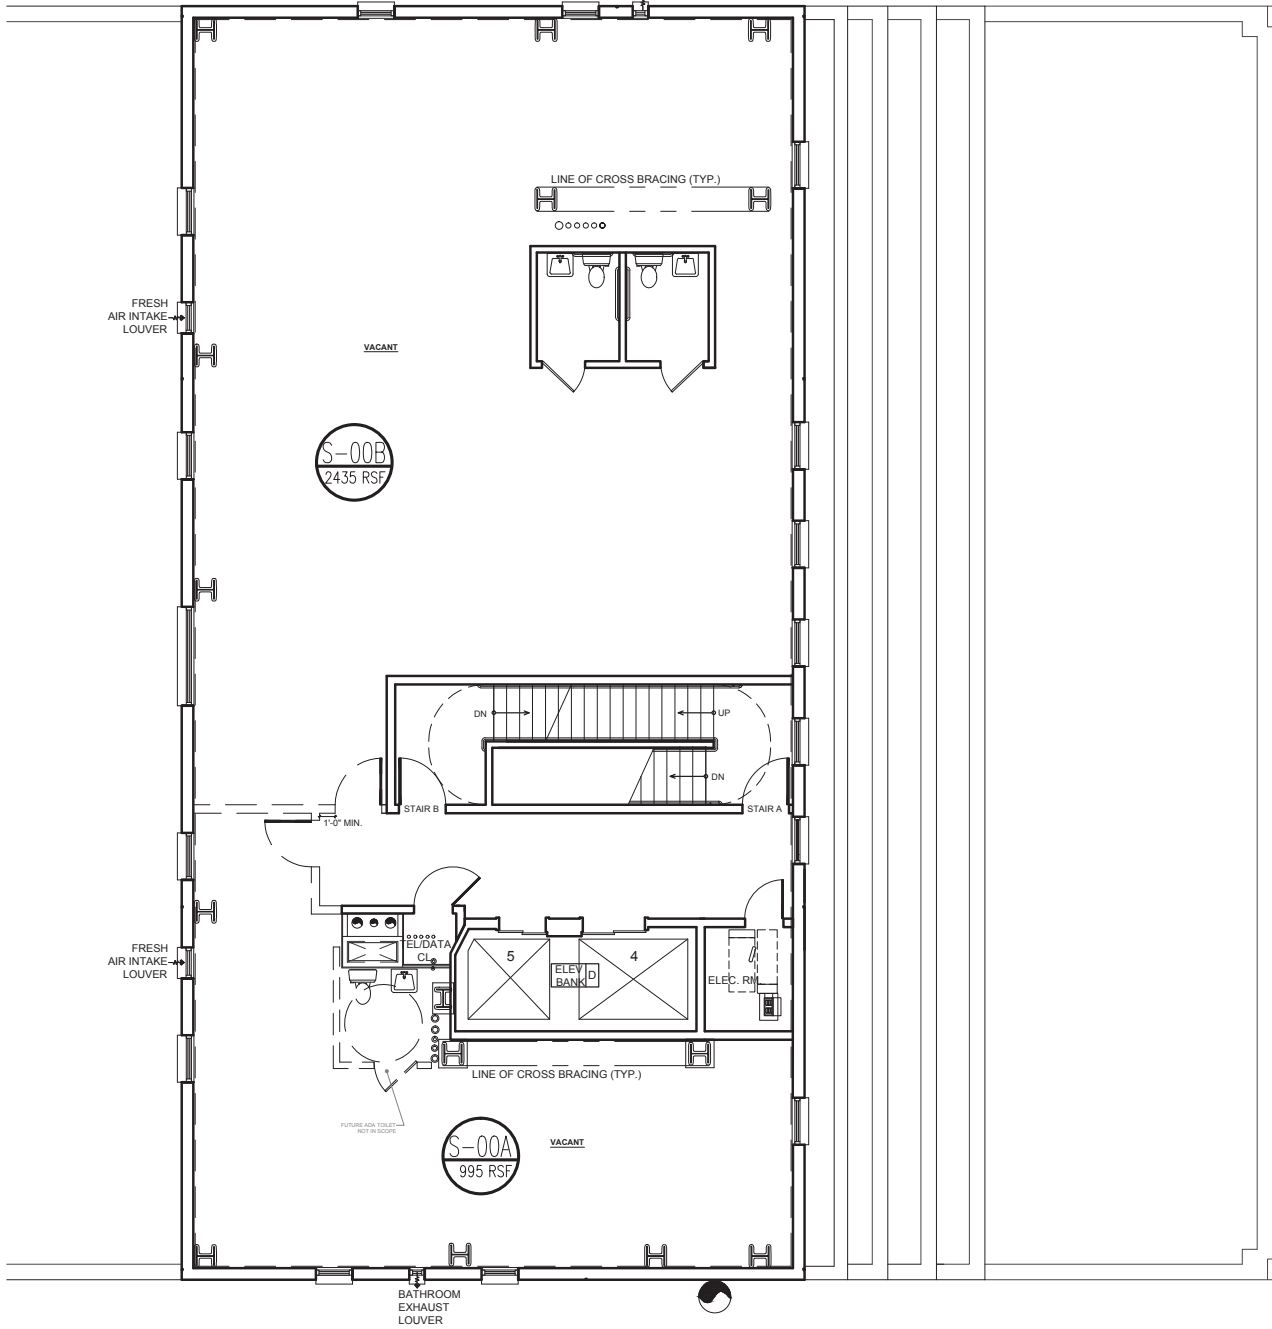

26TH (ACTUAL 25)- FLOOR PLAN  
1/8" = 1'-0"

	30 EAST 60TH STREET	TENANT FLOOR PLAN	
		Scale: 1/8" = 1'-0"	Date: 05-15-2017
			Sheet Number: