



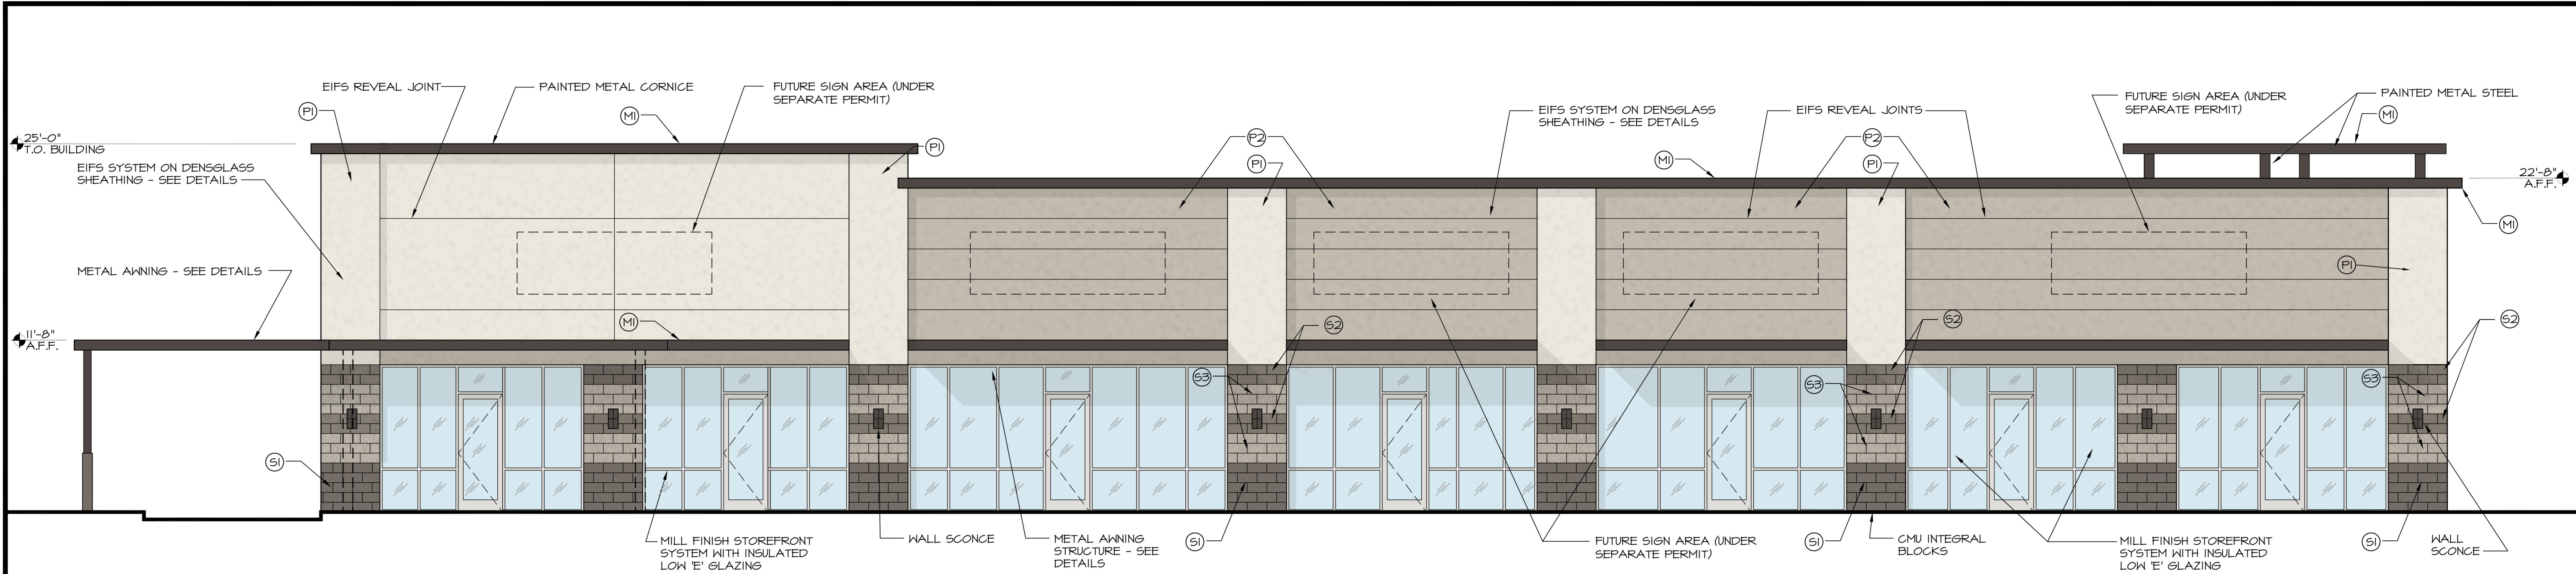


1 EAST ELEVATION
SCALE: 3/16"=1'-0"

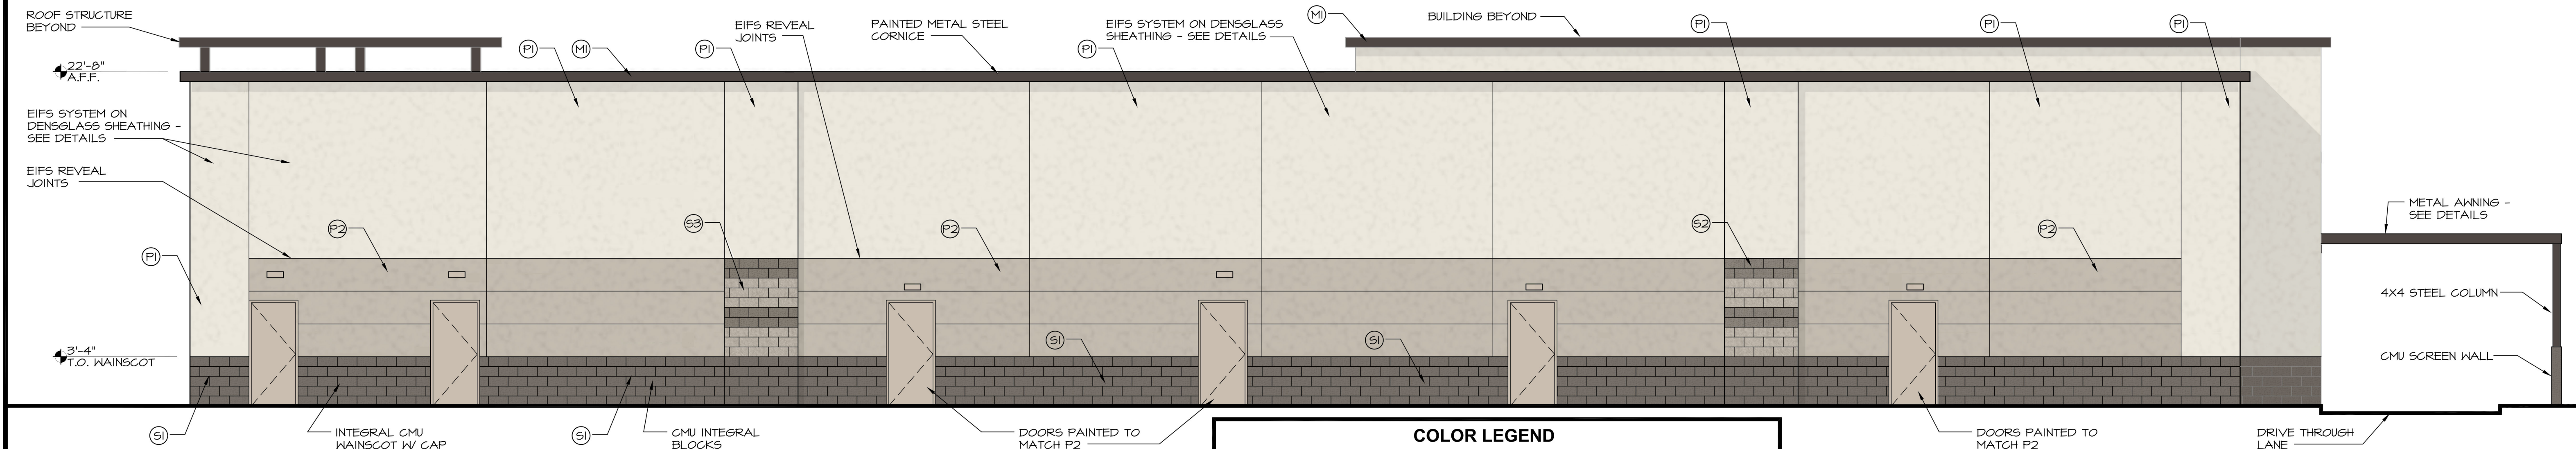


2 WEST ELEVATION
SCALE: 3/16"=1'-0"

COLOR LEGEND			
UMBER STYLE	OPAL		
LIGHT LICHEN	BLACK MOUNTAIN		
ESPRESSO MACCHIATO	ASPEN		

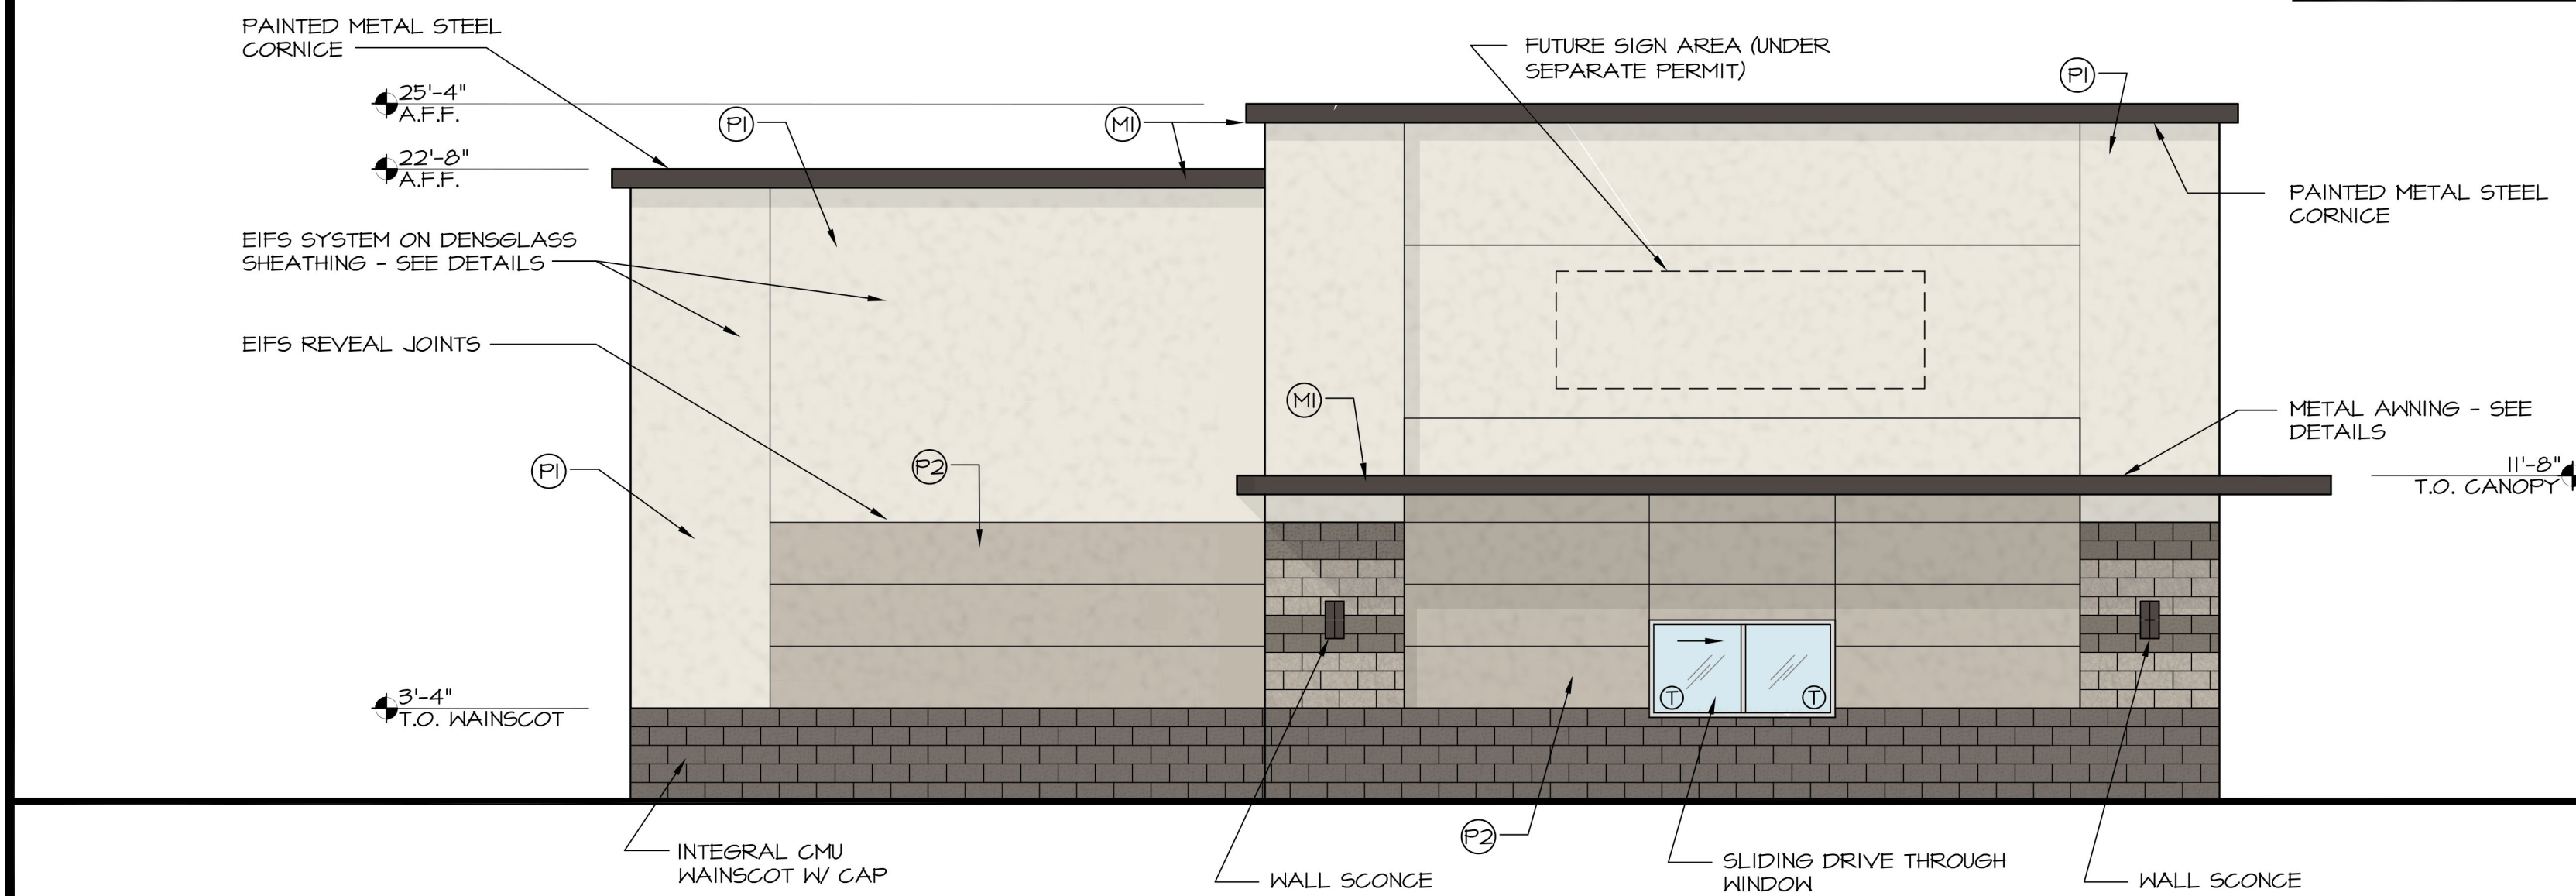

3 SOUTH ELEVATION
SCALE: 3/16"=1'-0"

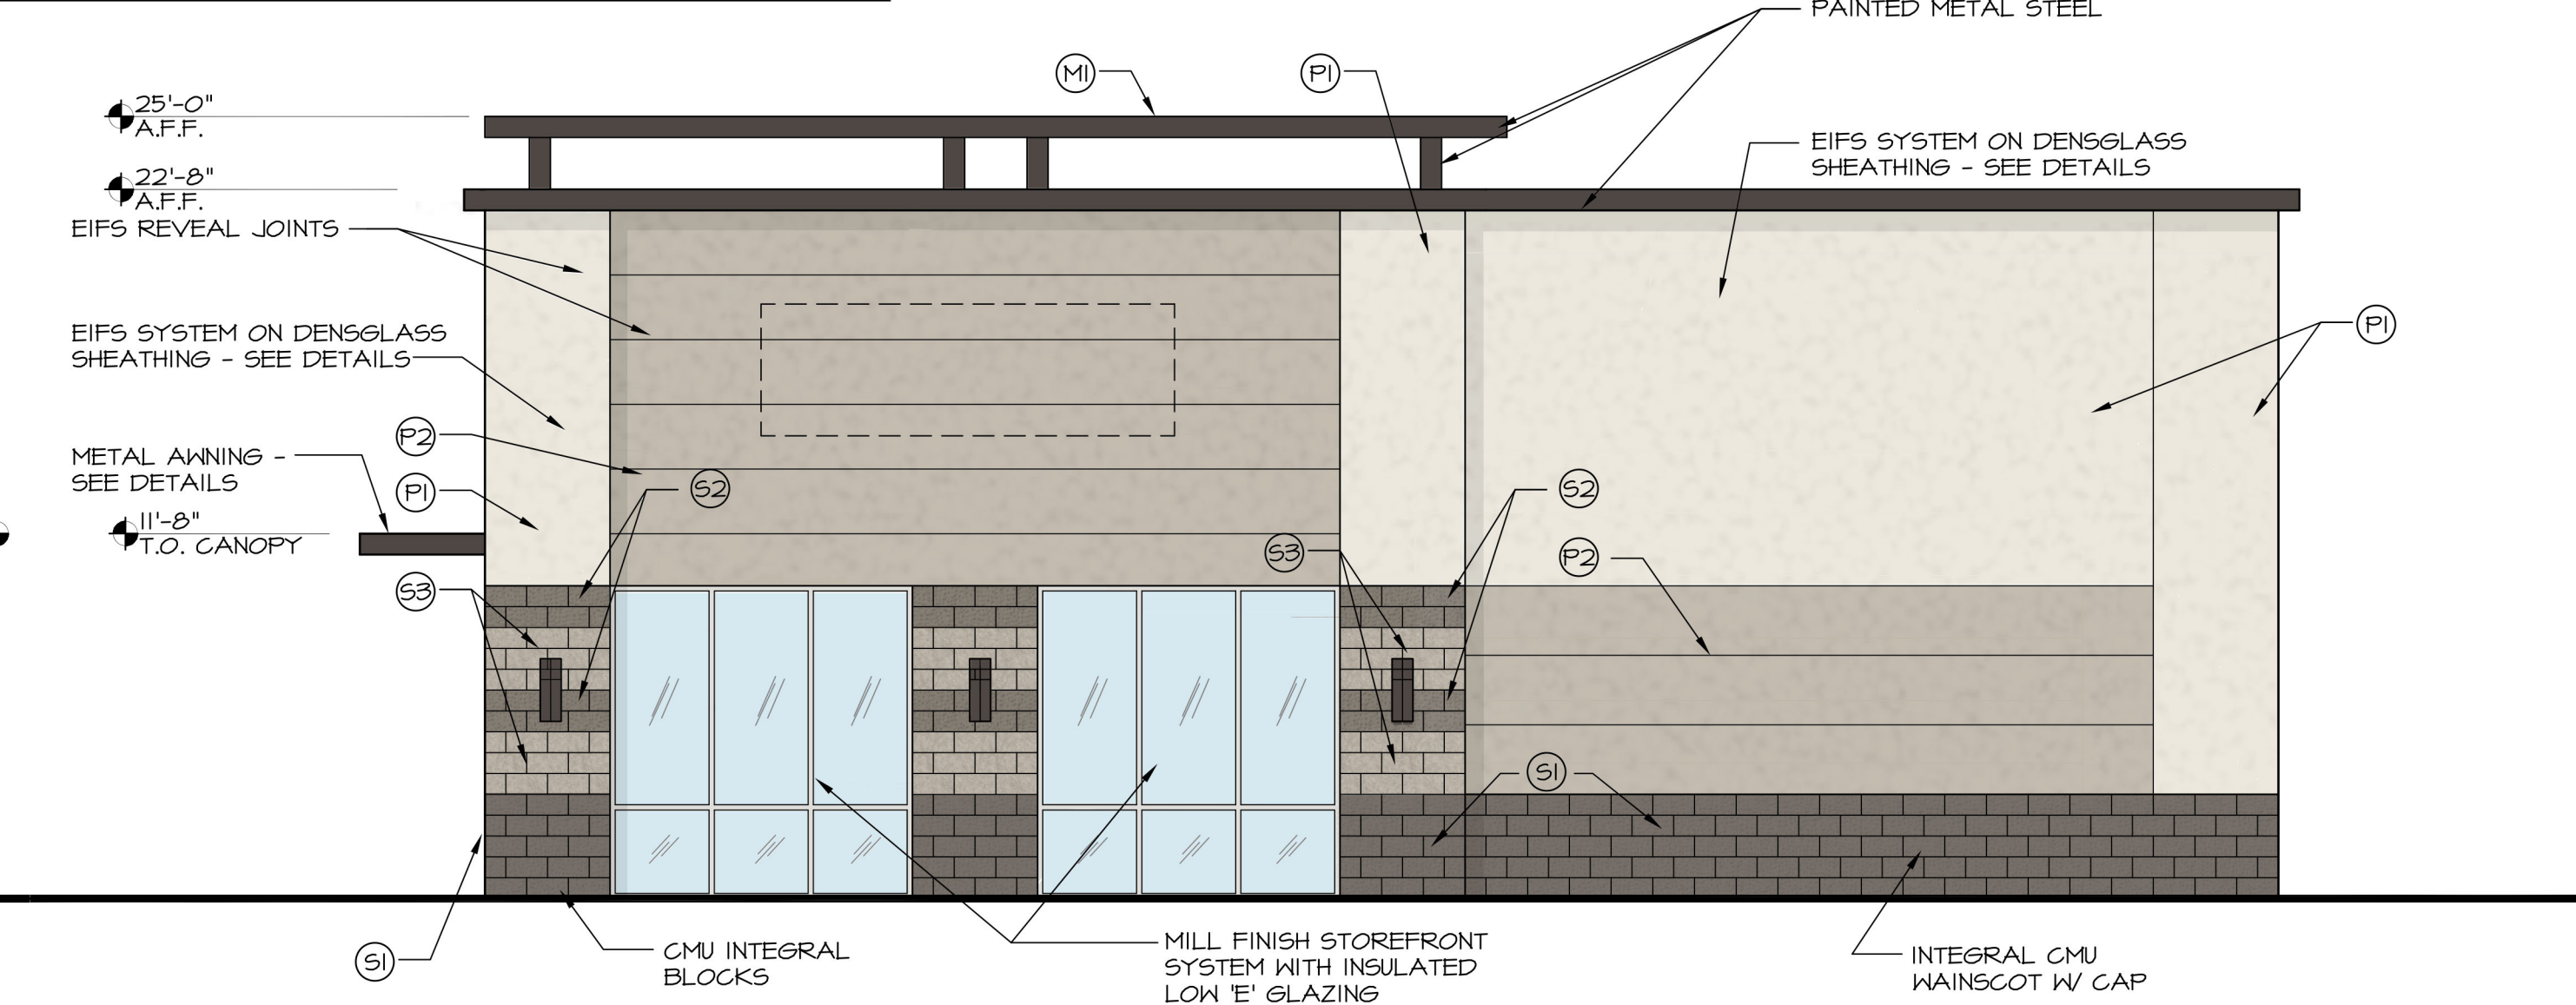

4 NORTH ELEVATION
SCALE: 3/16"=1'-0"

SIXTY FIRST PLACE ARCHITECTS, LTD.
3200 NORTH HAYDEN ROAD, SUITE 285
SCOTTSDALE, ARIZONA 85251
PHONE (480) 947-8844

COURY PLAZA
1560 E. ELLIOT ROAD
GILBERT, ARIZONA 85234

BUILDING A ELEVATIONS

PRELIMINARY
NOT FOR
CONSTRUCTION

REVISIONS	DATE	DESCRIPTION

**SIXTY
FIRST
PLACE
ARCHI
TECTS**

JOB NUMBER
24011

DATE
1/28/25

SHEET NO.
A-3